


SYMBOLS
* TRAFFIC SIGNAL LOCATION.
NOTE: REMOVE AND DISPOSE OF ALL EXISTING SIGNS UNLESS OTHERWISE NOTED

SIGNS FURNISHED BY STATE
ALL SIGNS SHALL BE FIELD LOCATED BY THE ENGINEER

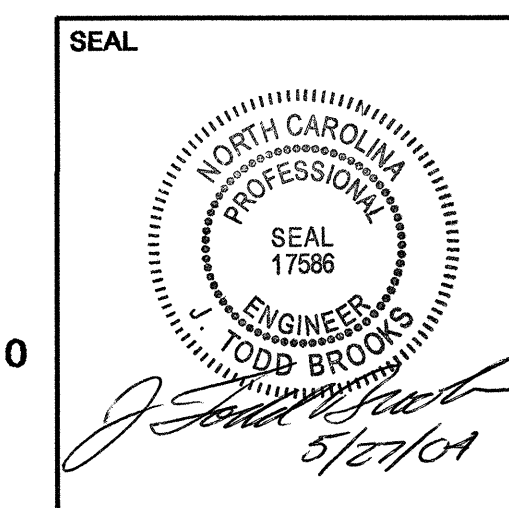

EXISTING AND PROPOSED SIGNS STA 90+69 TO STA 97+40 -L- I-74 / US 74		REVISIONS
SCALE	1:1000	
DATE	MAY 2004	
SIGNING TECHNICIAN	JAWEMH	
SIGNING DESIGN ENG	LM MOON	
SIGNING PROJECT ENG	JT BROOKS	
N. C. DEPARTMENT OF TRANSPORTATION DIVISION OF HIGHWAYS TRAFFIC ENGINEERING BRANCH		

PBS&J 1616 EAST MILLBROOK ROAD, SUITE 310
RALEIGH, NORTH CAROLINA 27609
PHONE: (919) 876-6888