
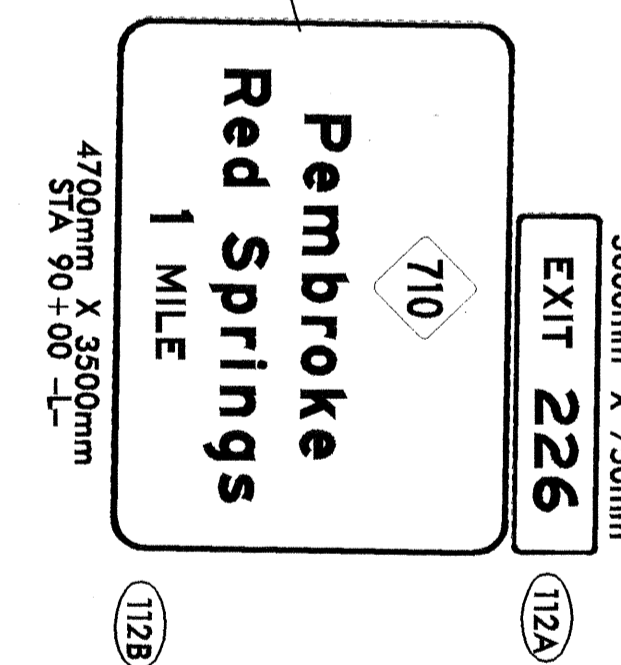


END CONSTRUCTION R-0513A
 -L- POT Sta. 85+80.000 LB
 -L- POT STA 85+80.000 LA
BEGIN CONSTRUCTION R-0513BA


**PROPOSED OVERHEAD
 DYNAMIC MESSAGE SIGN
 ASSEMBLY "DMS-3"
 PROVIDED UNDER
 PROJECT R-0513BB&C**

END TIP PROJECT R-0513A
 -L- POT STA. 87+00.000 LB
BEGIN TIP PROJECT R-0513BA
 -L- POT STA 87+00.00 LA

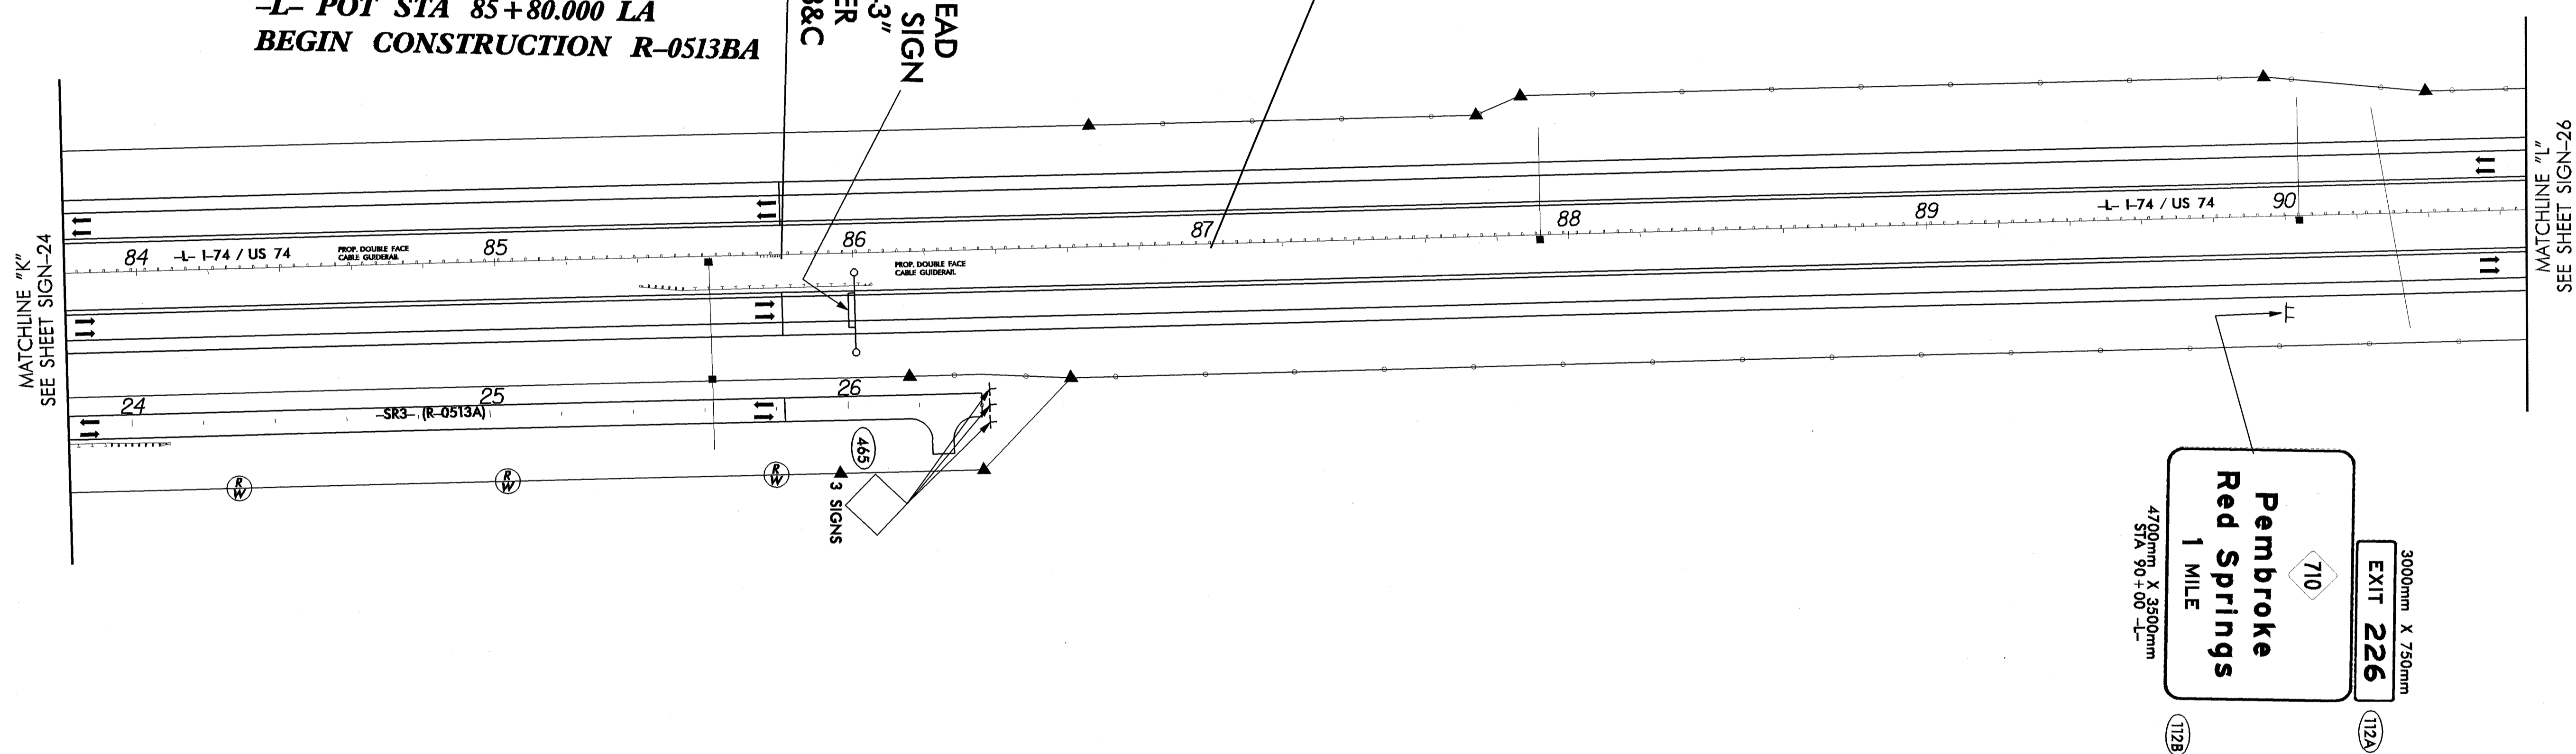

SYMBOLS
 * TRAFFIC SIGNAL LOCATION.
 NOTE: REMOVE AND DISPOSE OF ALL
 EXISTING SIGNS UNLESS
 OTHERWISE NOTED

**SIGNS FURNISHED BY STATE
 ALL SIGNS SHALL BE FIELD LOCATED BY THE ENGINEER**

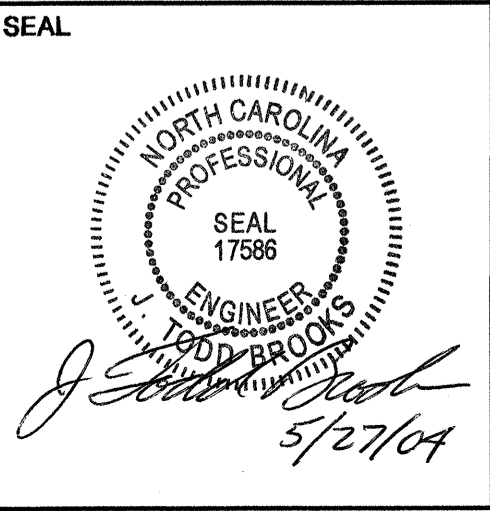

EXISTING AND PROPOSED SIGNS STA 83+80 TO STA 90+69 -L- I-74 / US 74			
SCALE	1:1000	N. C. DEPARTMENT OF TRANSPORTATION DIVISION OF HIGHWAYS TRAFFIC ENGINEERING BRANCH	REVISIONS
DATE	MAY 2004		
SIGNING TECHNICIAN	JAWEMH		
SIGNING DESIGN ENG	LM MOON		
SIGNING PROJECT ENG	JT BROOKS		

PBSJ 1616 EAST MILLBROOK ROAD, SUITE 310
 RALEIGH, NORTH CAROLINA 27609
 PHONE: (919) 876-6888

27-MAY-2004 11:43
 G:\PROJECTS\CURR\280219_50_0513A\513A\513A\513A.dgn
 18 18566