


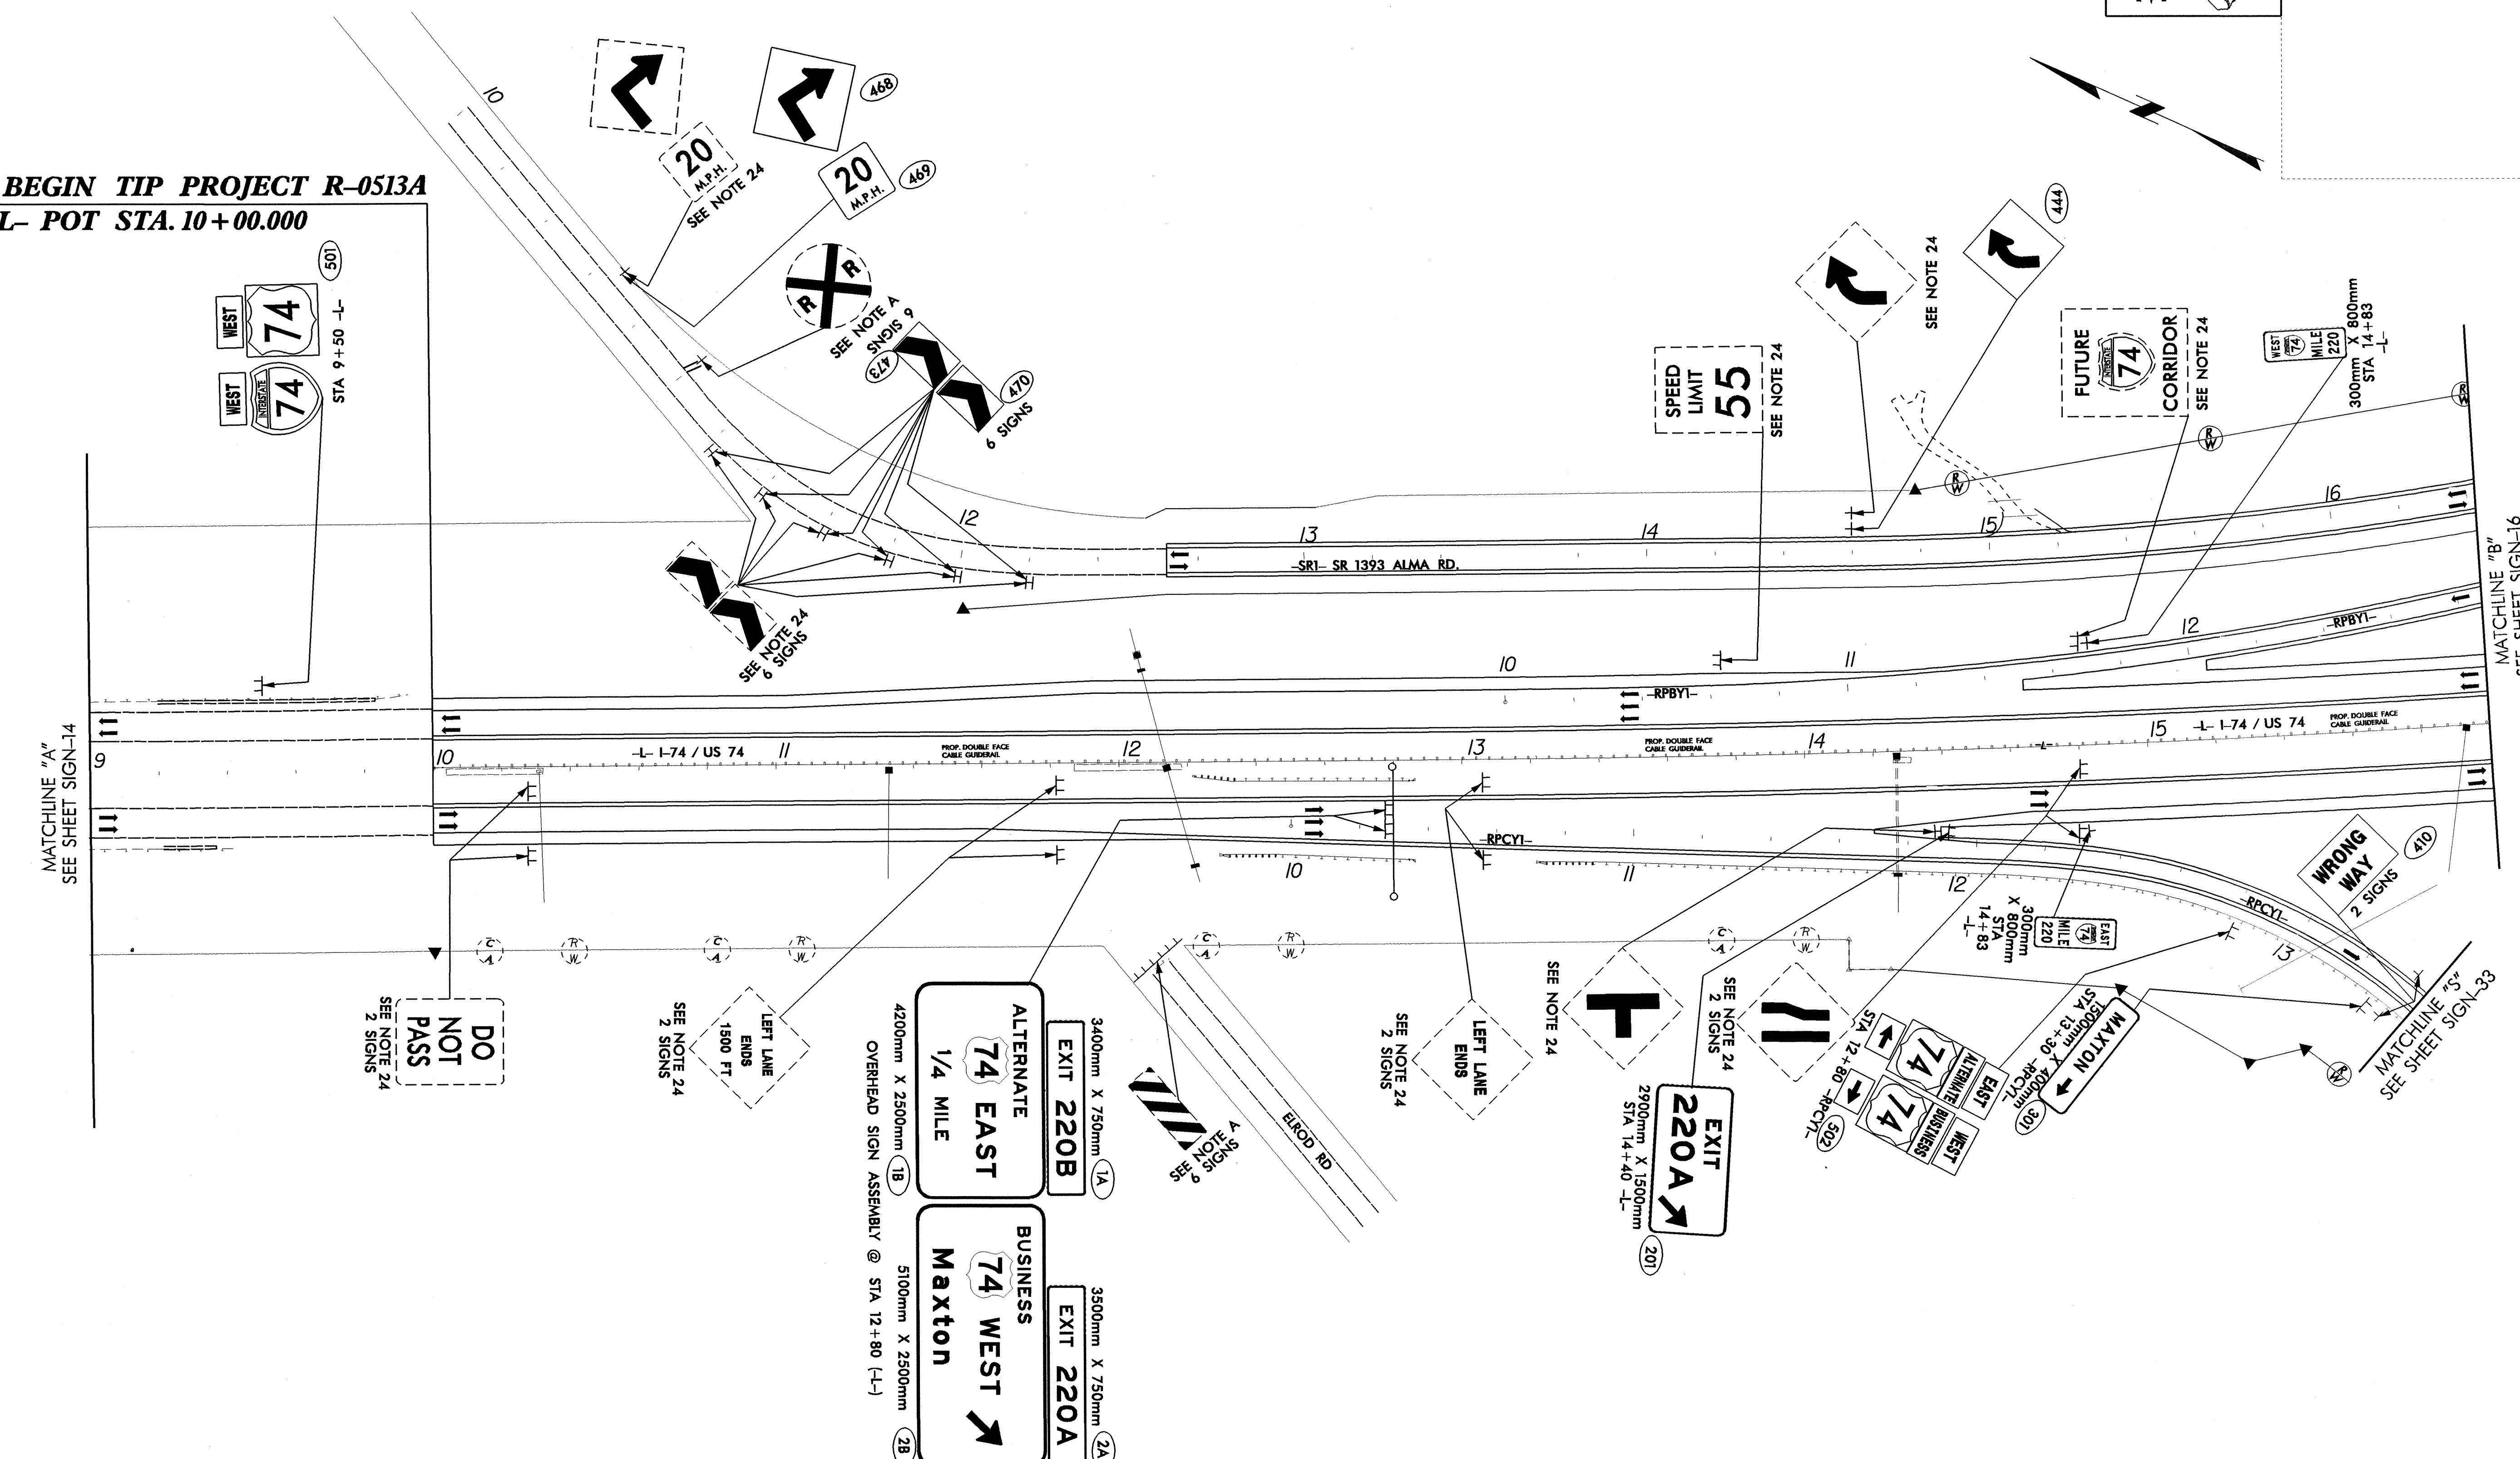

**BEGIN TIP PROJECT R-0513A**  
**-L- POT STA. 10+00.000**



**SYMBOLS**

★ TRAFFIC SIGNAL LOCATION.  
 NOTE: REMOVE AND DISPOSE OF ALL EXISTING SIGNS UNLESS OTHERWISE NOTED

3400mm X 750mm (1A)  
**EXIT 220B**

3500mm X 750mm (2A)  
**EXIT 220A**

4200mm X 2500mm (1B)  
**ALTERNATE 74 EAST 1/4 MILE**

5100mm X 2500mm (2B)  
**BUSINESS 74 WEST Maxton**

OVERHEAD SIGN ASSEMBLY @ STA. 12+80 (-L-)

**SIGNS FURNISHED BY STATE**  
**ALL SIGNS SHALL BE FIELD LOCATED BY THE ENGINEER**

SEAL

EXISTING AND PROPOSED SIGNS		STATIONING	
		STA 9+00 to STA 16+00 -L-	
		I-74 / US 74	
SCALE	1:1000	REVISIONS	
DATE	MAY 2004		
SIGNING TECHNICIAN	JAWEMH		
SIGNING DESIGN ENG	LM MOON		
SIGNING PROJECT ENG	JT BROOKS		

**PBS&J** 1616 EAST MILLBROOK ROAD, SUITE 310  
 RALEIGH, NORTH CAROLINA 27609  
 PHONE: (919) 876-6888

07-MAY-2004 15:45  
 C:\METEC\CURR\280279\_50\_R513\48513A\SIGNS\sign15.dgn  
 JTB