



565
582

1 - 750 X 375
1 - 900 X 900
2 - 750 X 375
1 - 900 X 900
1 - 1125 X 900

TWO "U" POSTS PER SIGN

570

2 - 600 X 300
2 - 600 X 300
1 - 600 X 600
1 - 750 X 600

TWO "U" POSTS PER SIGN

575

2 - 600 X 300
1 - 600 X 600
1 - 750 X 600
1 - 600 X 600
1 - 525 X 375
1 - 525 X 375

TWO "U" POSTS PER SIGN

584

1 - 600 X 300
1 - 750 X 600

ONE "U" POST PER SIGN

566
581

1 - 750 X 375
1 - 900 X 900
2 - 750 X 375
1 - 900 X 900
1 - 1125 X 900

TWO "U" POSTS PER SIGN

571

1 - 600 X 525
2 - 600 X 300
2 - 600 X 600
2 - 600 X 600
2 - 525 X 375

TWO "U" POST PER SIGN

576
587

2 - 600 X 300
1 - 600 X 600
1 - 750 X 600
1 - 600 X 600
1 - 525 X 375
1 - 525 X 375

TWO "U" POST PER SIGN

586

2 - 600 X 300
1 - 600 X 600
1 - 750 X 600
1 - 600 X 600
1 - 525 X 375
1 - 525 X 375

TWO "U" POSTS PER SIGN

593

1 - 600 X 300
1 - 600 X 600
1 - 600 X 300
1 - 600 X 300
2 - 600 X 600
2 - 525 X 375

TWO "U" POSTS PER SIGN

567
580
589

1 - 525 X 375
1 - 600 X 600
2 - 525 X 375
1 - 600 X 600
1 - 750 X 600

TWO "U" POSTS PER SIGN

572

1 - 600 X 525
2 - 600 X 300
2 - 750 X 600
2 - 525 X 375

TWO "U" POST PER SIGN

577

2 - 600 X 300
2 - 750 X 600
2 - 525 X 375

TWO "U" POST PER SIGN

588

2 - 600 X 300
2 - 600 X 600
2 - 525 X 375
2 - 600 X 300
2 - 750 X 600
2 - 525 X 375

TWO "U" POSTS PER SIGN

594 599M

2 - 600 X 300
2 - 600 X 600
2 - 525 X 375
2 - 600 X 300
2 - 750 X 600
2 - 525 X 375

TWO "U" POST PER SIGN

568

1 - 600 X 525
2 - 600 X 300
2 - 600 X 600
2 - 600 X 600
2 - 525 X 375

TWO "U" POSTS PER SIGN

573

2 - 600 X 300
1 - 600 X 600
1 - 750 X 600
1 - 600 X 600
1 - 525 X 375
1 - 525 X 375

TWO "U" POSTS PER SIGN

578

1 - 600 X 525
2 - 600 X 300
2 - 600 X 600
2 - 600 X 600
2 - 600 X 600
2 - 525 X 375

TWO "U" POST PER SIGN

592
595

2 - 525 X 375
2 - 600 X 300
2 - 600 X 600

TWO "U" POST PER SIGN

598

1 - 600 X 300
1 - 600 X 300
1 - 600 X 600

ONE "U" POST PER SIGN

569

1 - 600 X 525
2 - 600 X 300
2 - 750 X 600
2 - 525 X 375

TWO "U" POSTS PER SIGN

574

2 - 600 X 300
1 - 600 X 600
1 - 750 X 600
1 - 600 X 600
1 - 525 X 375
1 - 525 X 375

TWO "U" POSTS PER SIGN


579

2 - 600 X 300
2 - 600 X 300
1 - 600 X 600
1 - 600 X 600
1 - 750 X 600

TWO "U" POSTS PER SIGN

PBS&J 1616 EAST MILLBROOK ROAD, SUITE 310 RALEIGH, NORTH CAROLINA 27609 PHONE: (919) 876-6888

NOTE: THIS DRAWING IS DIMENSIONED IN MILLIMETERS UNLESS OTHERWISE DEPICTED WITHIN THE DRAWING.

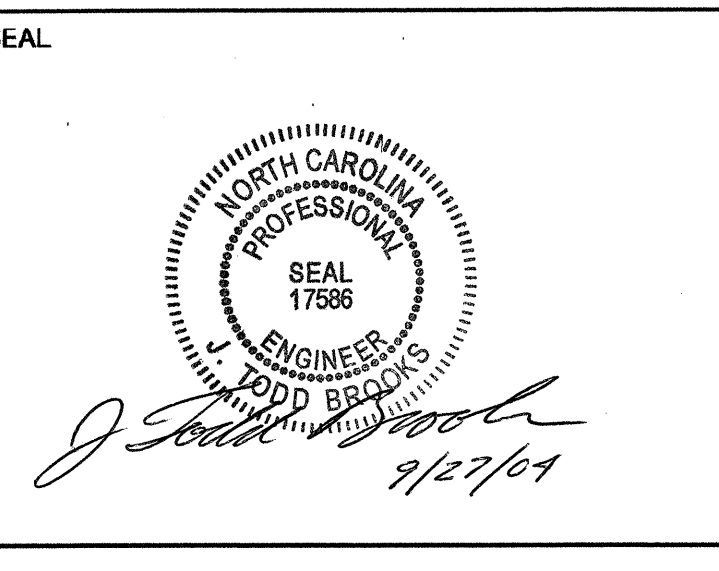

TYPE "F" SIGNS

24-SEP-2004 15:38 G:\METRIC\0513 A & BA\Sign\0513 A & BA-E\F6.dgn