


AREA I, US 74

| | |
|---------------------|-----------|
| PROJ. REFERENCE NO. | SHEET NO. |
| R-0513A | TCP-33 |

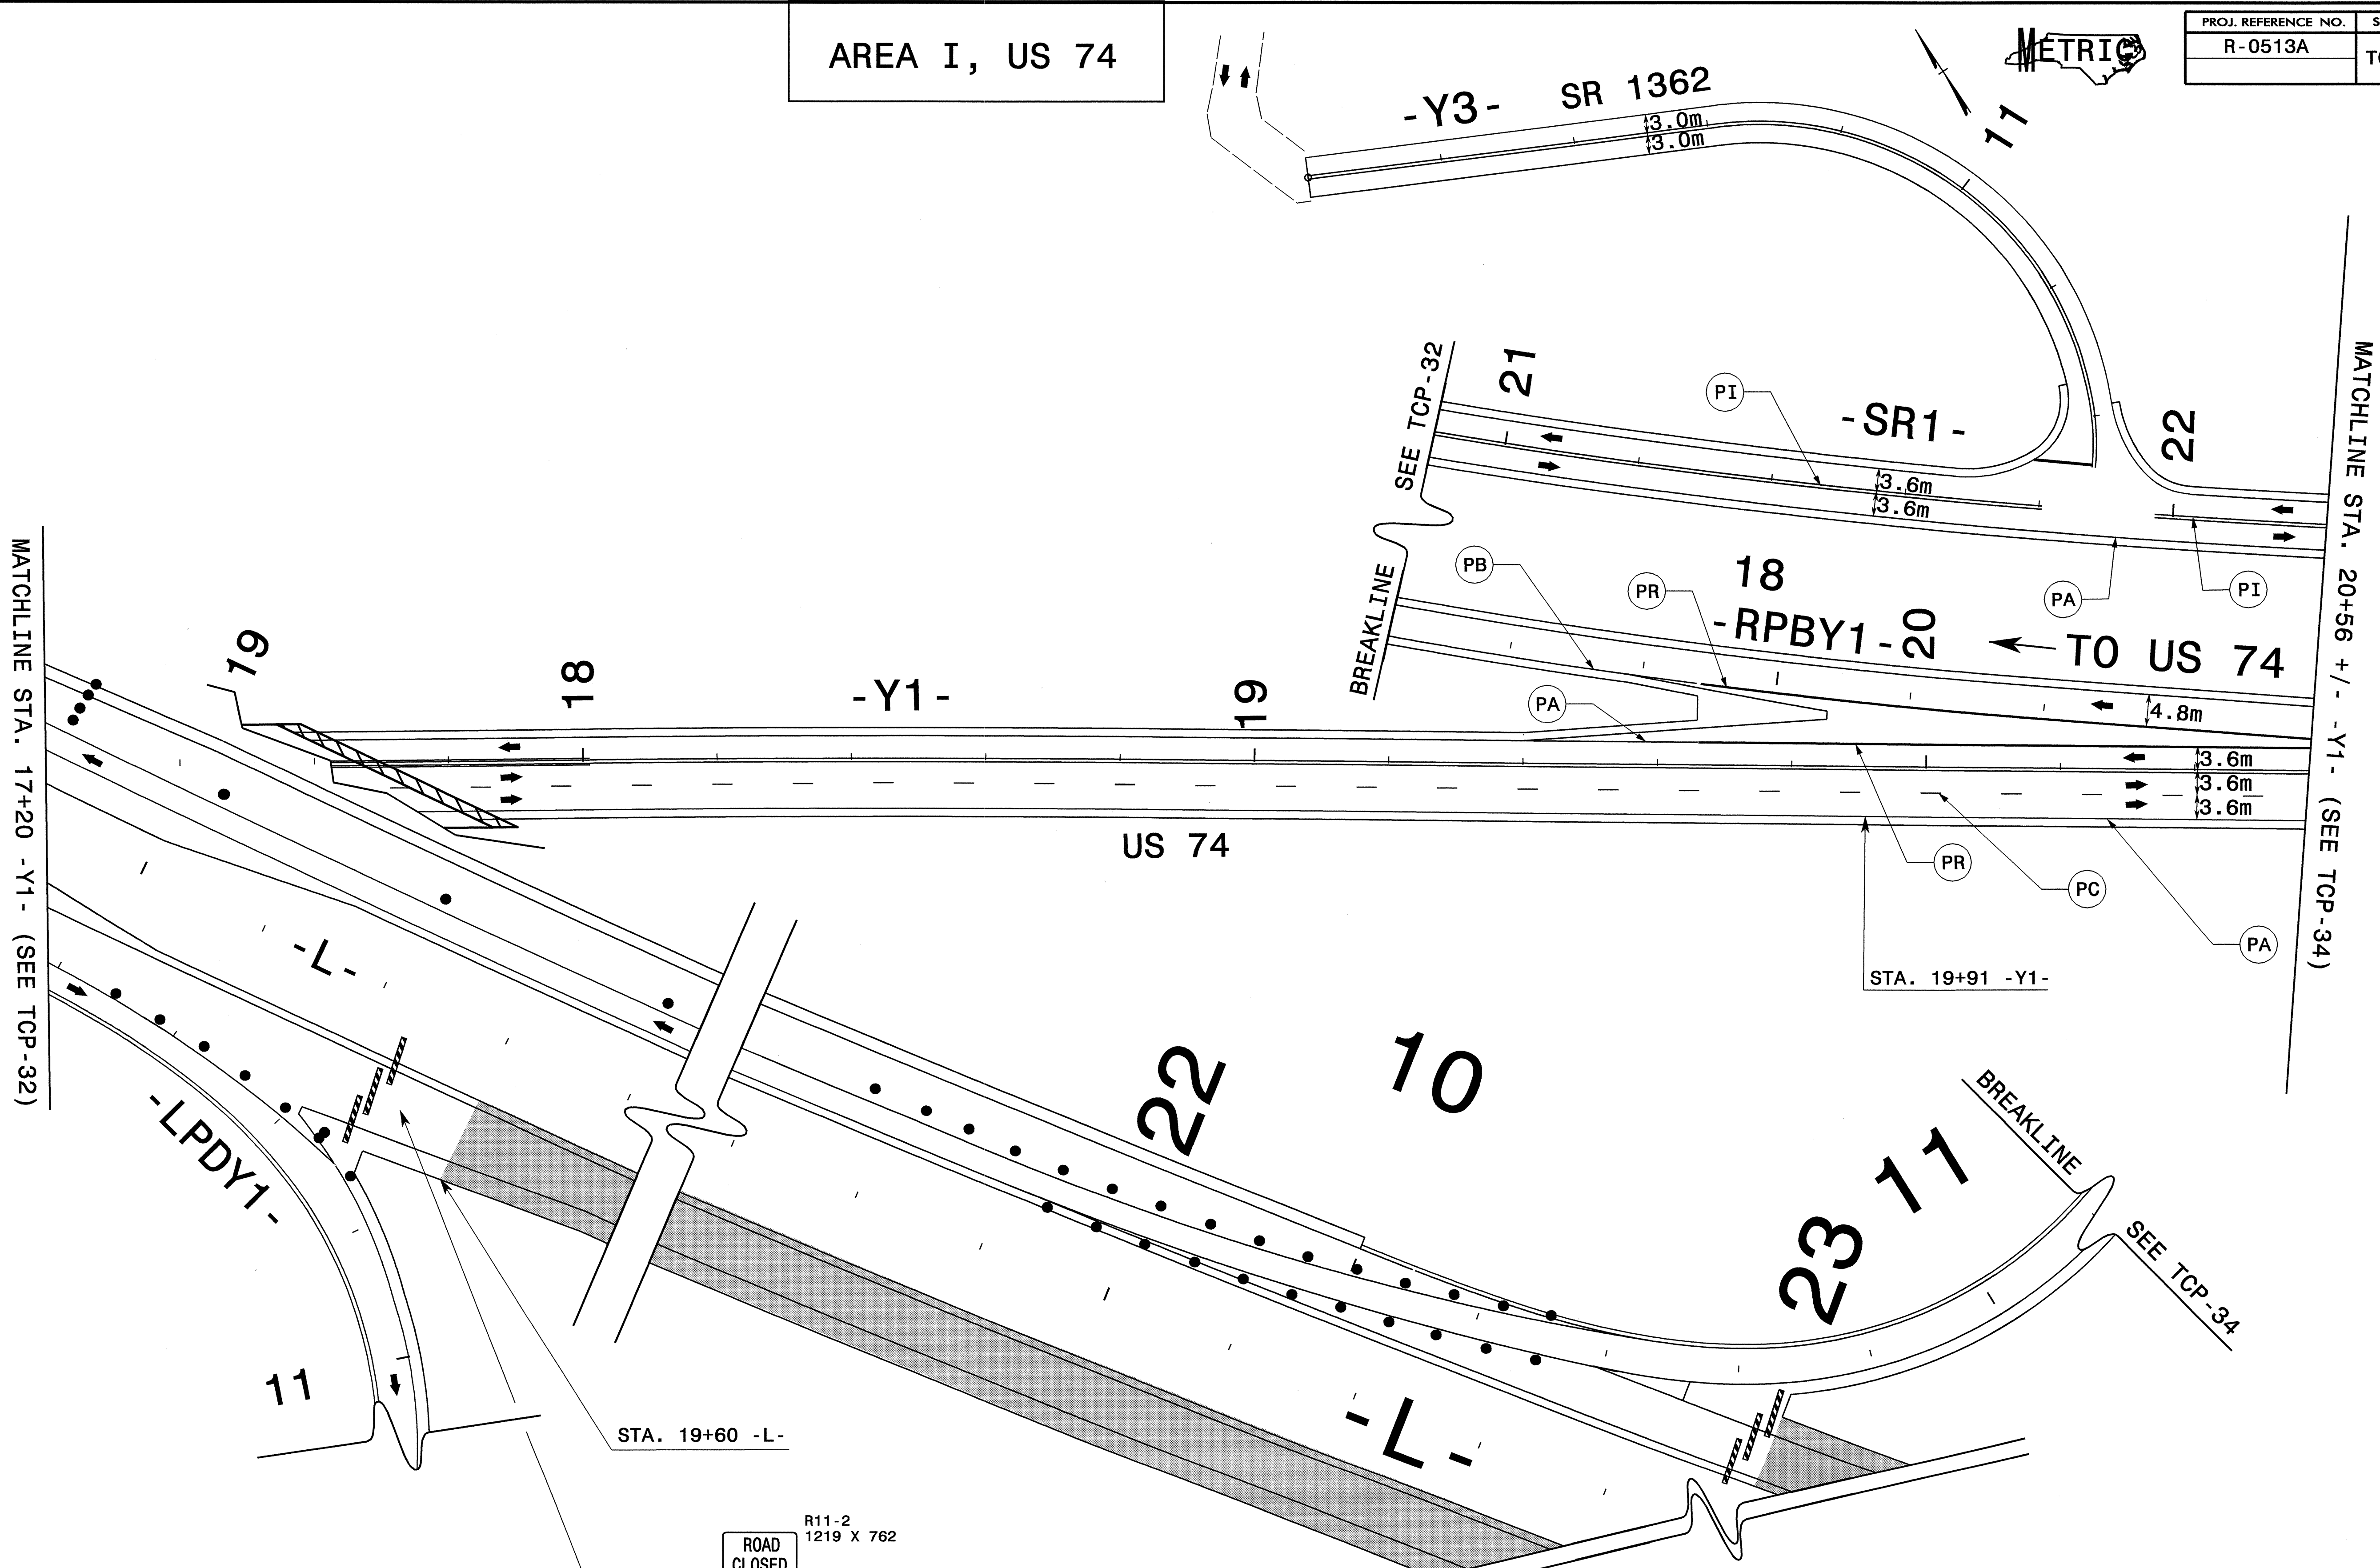

| | | | | |
|---|--|-----------|-------------|-----------|
| APPROVED: <i>[Signature]</i> DATE: <i>07/04</i> | <p>AREA I, PHASE III DETAIL</p> | | REVISIONS | |
| | | | SCALE: NONE | CARD FILE |
| | DATE: 07/04 | REVISIONS | | |
| | DWG. BY: DAH | REVISIONS | | |
| | DESIGN BY: DAH | REVISIONS | | |
| | REVIEWED BY: JDK | REVISIONS | | |

05-OCT-2004 16:27
 W:\TCP\PhaseIII\0513A_TC_Top33_Phill.dgn
 ghoyes AT TET092272