


AREA I, US 74



PROJ. REFERENCE NO.	SHEET NO.
R-0513A	TCP-29

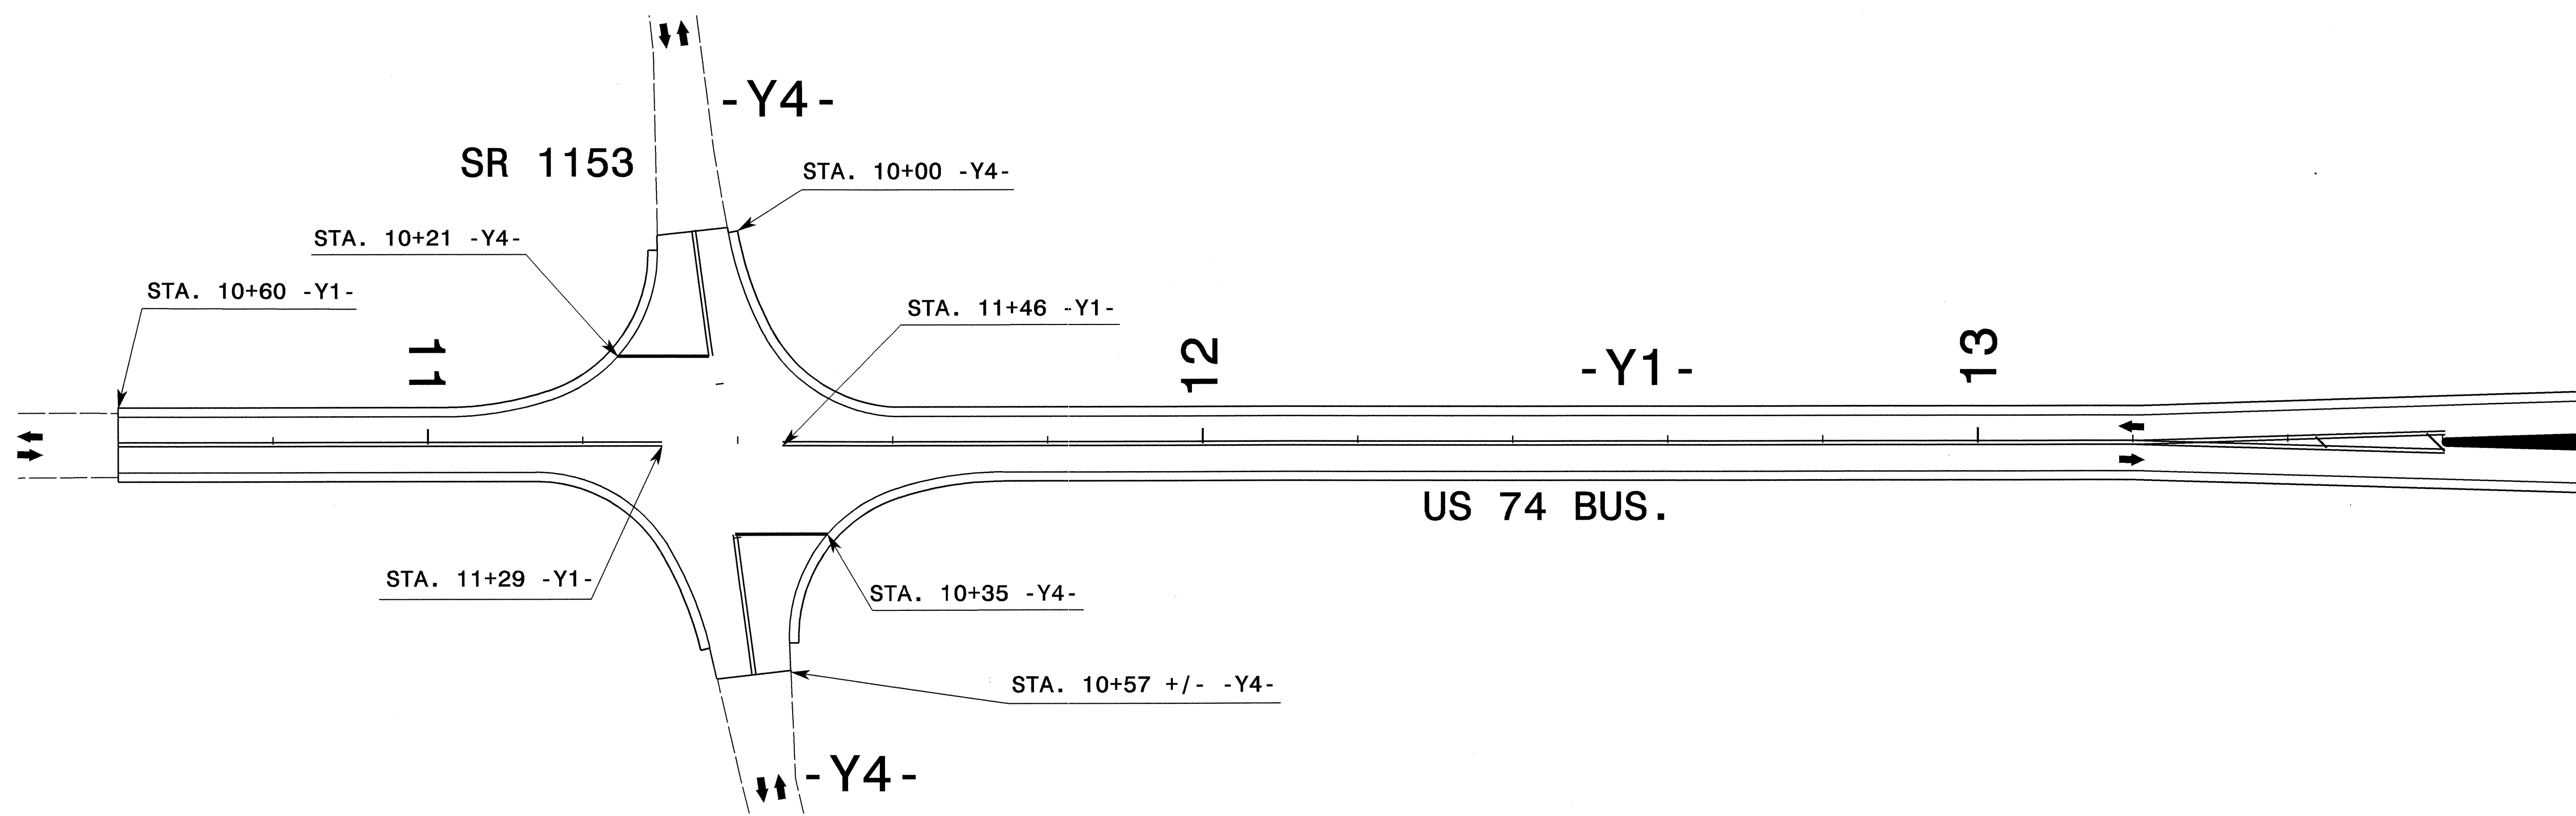

MATCHLINE STA. 13+80 -Y1-
(SEE TCP-26)

20-AUG-2004 09:40
T:\TCP\PhaseIII\RO513A-TC-Top29-PhIII.dgn
dhayes AT TETC192272

APPROVED: <i>[Signature]</i> DATE: <i>8/2/04</i>	<p>AREA I, PHASE III DETAIL</p>		REVISIONS	
			SCALE: NONE	
	DATE: 07/04			
	DESIGN BY: DAH			
REVIEWED BY: JDK				