


AREA I, US 74



PROJ. REFERENCE NO. R-0513A	SHEET NO. TCP-26
--------------------------------	---------------------

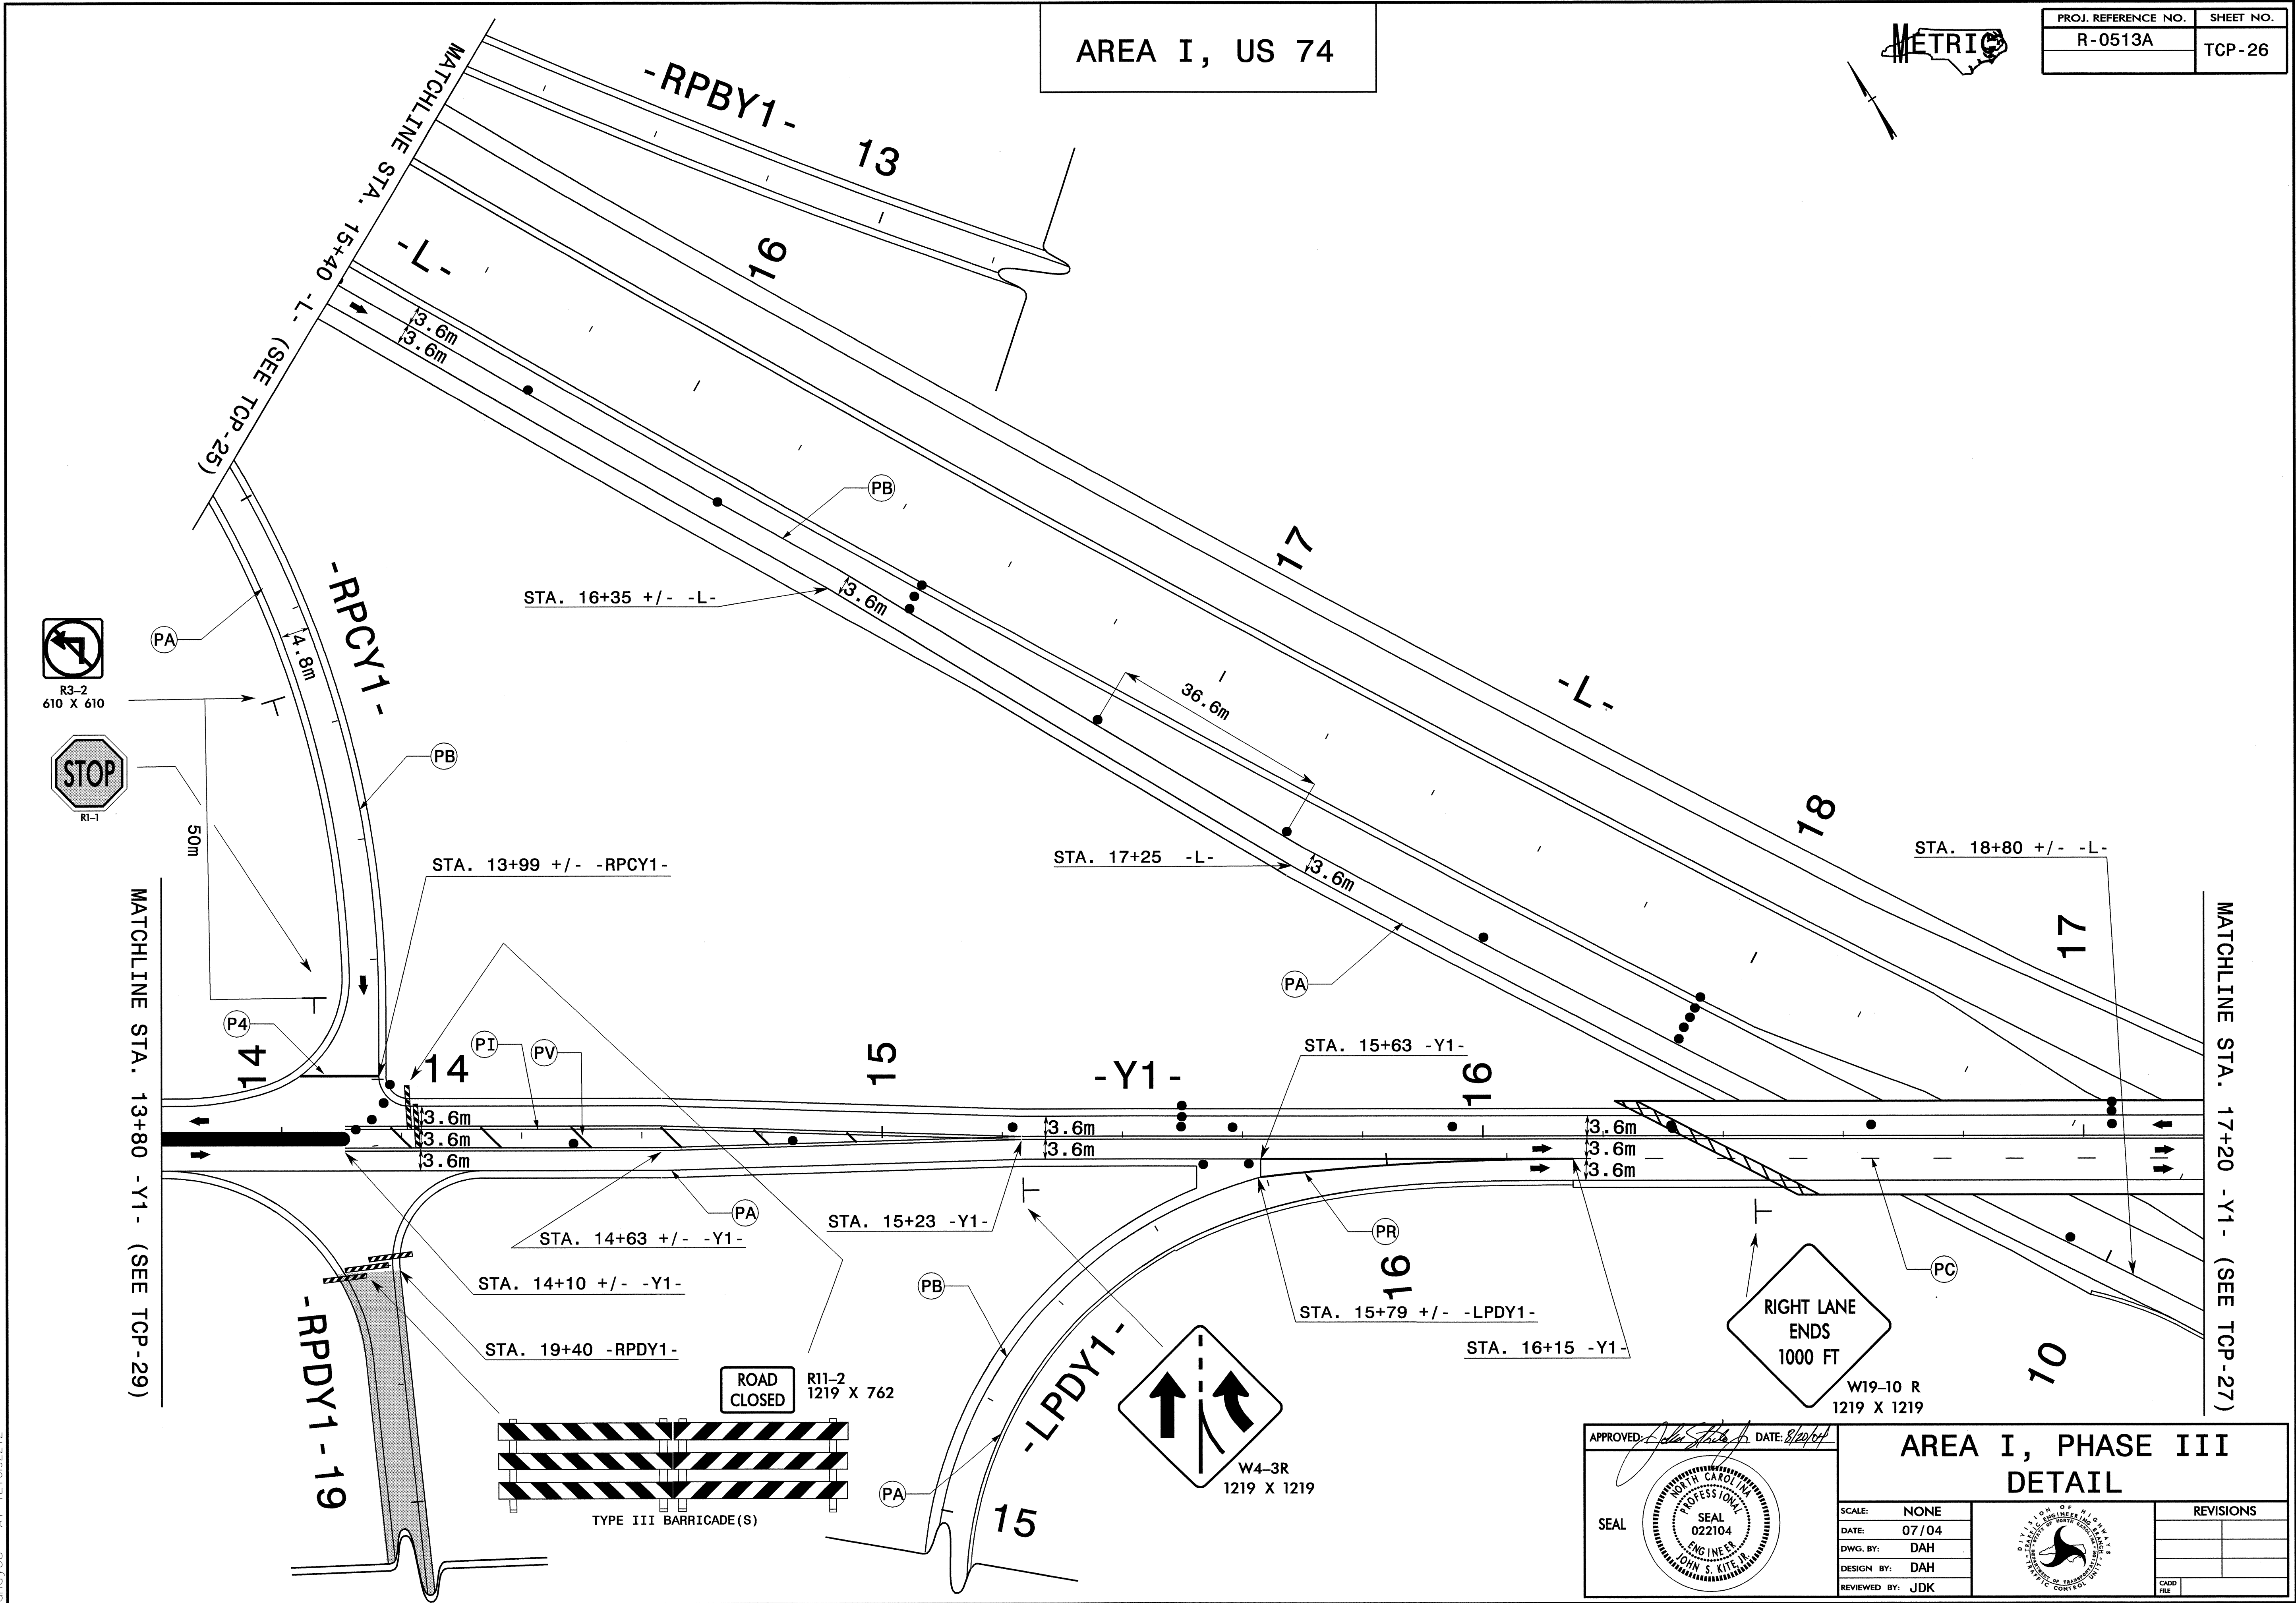

20-AUG-2004 10:18
 T:\TCP\PhaseIII\RO513A_TC_Top26_Phill.dgn
 dhayes AT TEL092272

APPROVED: <i>[Signature]</i> DATE: <i>8/2/04</i> 	AREA I, PHASE III DETAIL							
	SCALE: NONE DATE: 07/04 DWG. BY: DAH DESIGN BY: DAH REVIEWED BY: JDK	REVISIONS <table border="1"> <tr><td> </td><td> </td></tr> <tr><td> </td><td> </td></tr> <tr><td> </td><td> </td></tr> </table>						