



VICINITY MAP

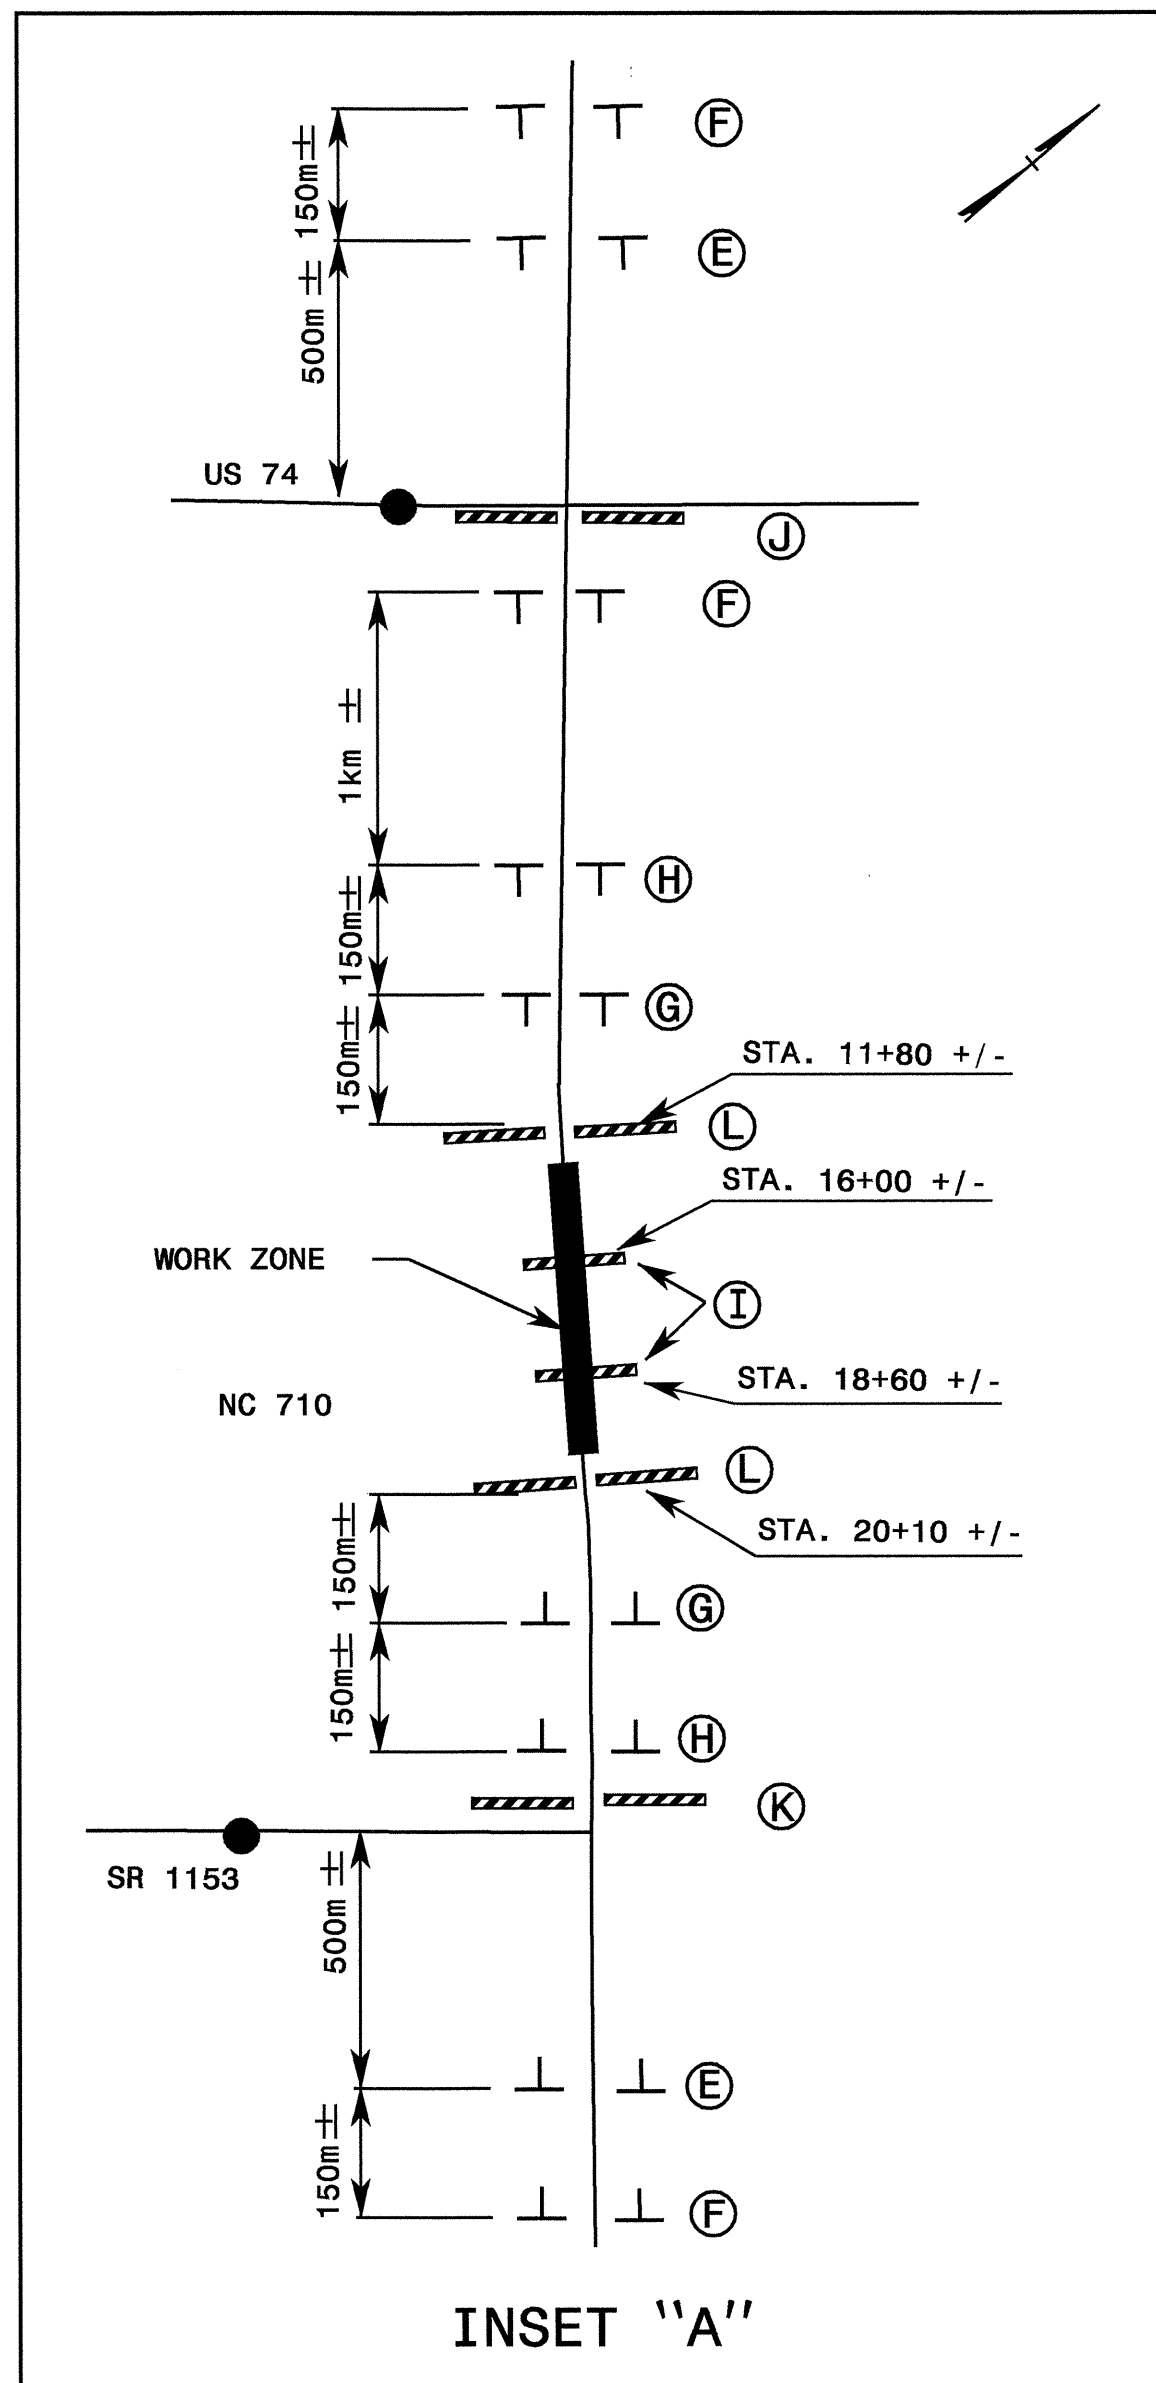

INSET "A"

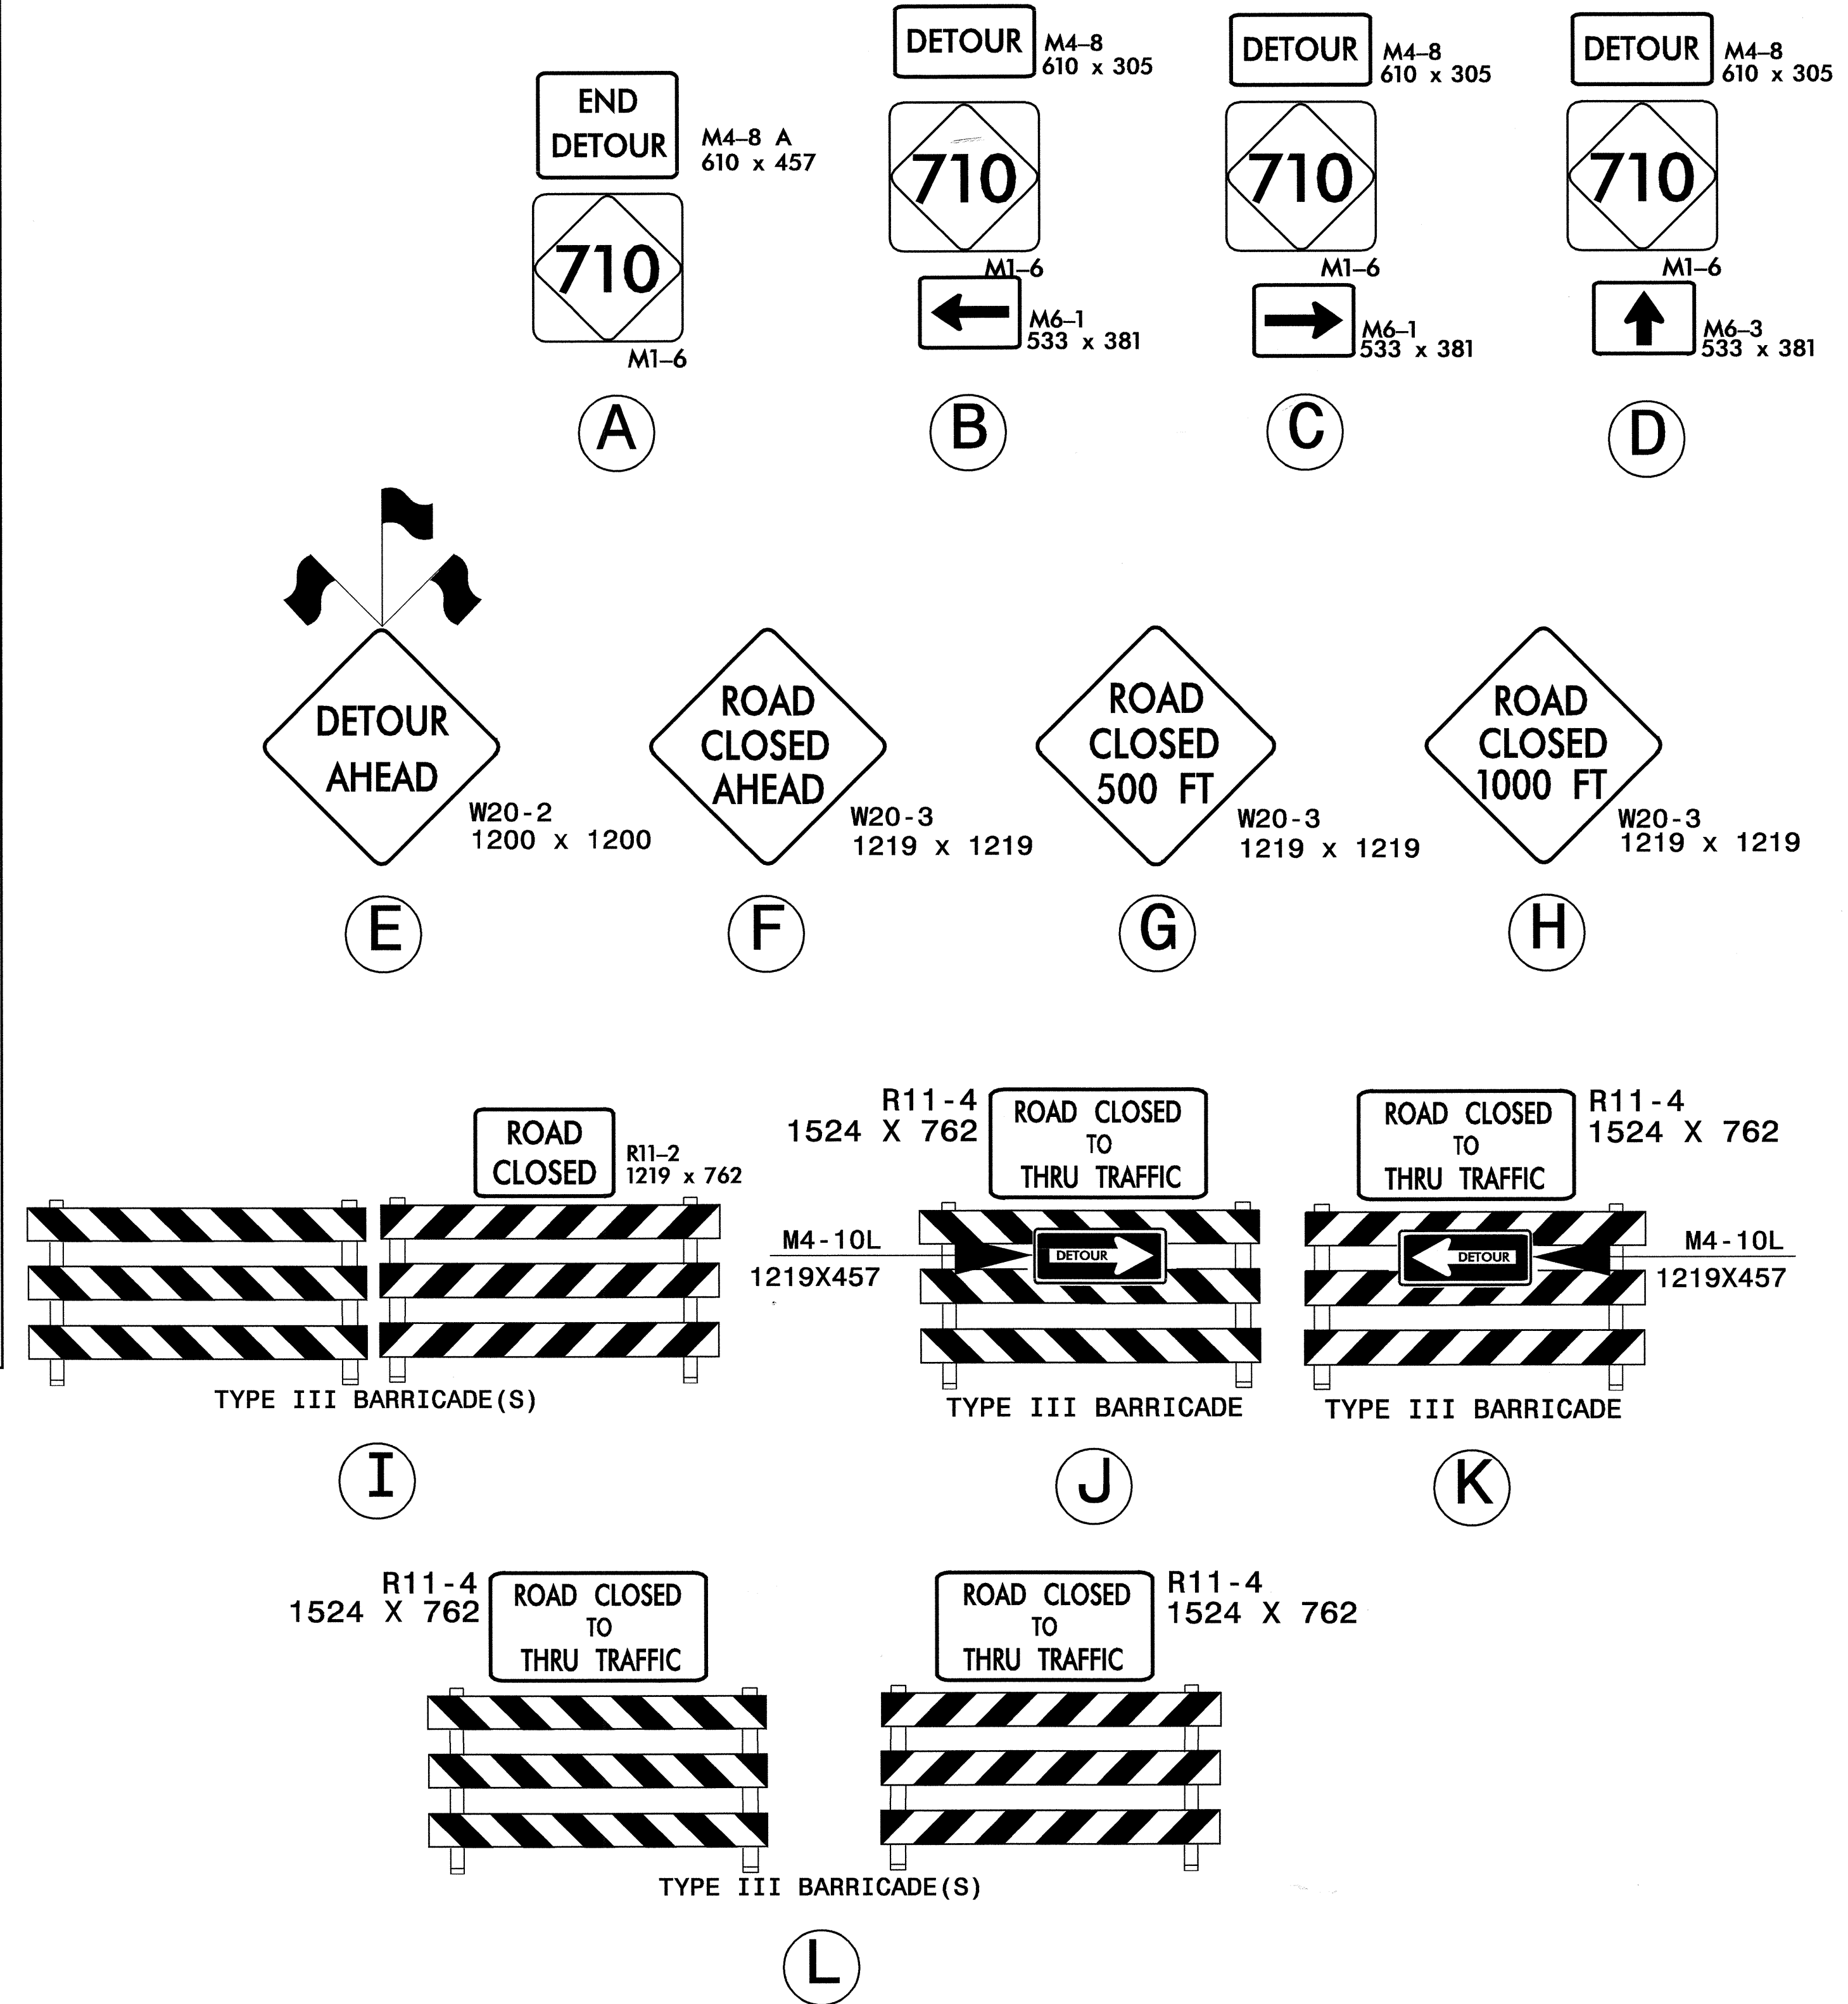

19-AUG-2004 15:55
 F:\TCP\Phase1\0513A\TC_Top12_Phl.dgn
 ahayes AT TETC192212

APPROVED: DATE: 8/20/04	OFFSITE DETOUR FOR NC 710	
SEAL		
SCALE: NONE		REVISIONS
DATE: 09/03		
DWG. BY: DAH		
DESIGN BY: DAH		
REVIEWED BY: JDK		CADD FILE