


09/09/95

See Sheet 1-A For Index of Sheets
See Sheet 1-B For Conventional Symbols

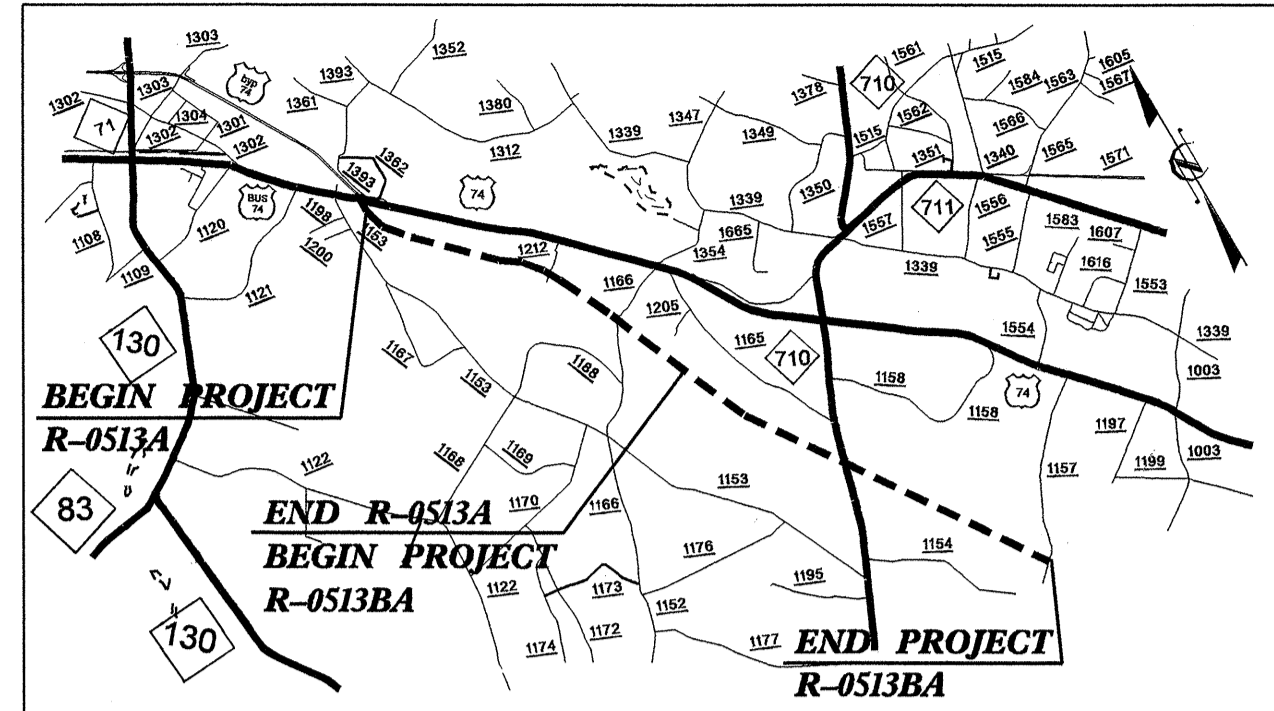

VICINITY MAP

STATE OF NORTH CAROLINA
DIVISION OF HIGHWAYS

ROBESON COUNTY


LOCATION: US 74 FROM MAXTON BYPASS 1.82 KILOMETERS EAST
OF SR 1166 (CABINET SHOP ROAD); US 74 FROM EAST
OF SR 1166 TO WEST OF SR 1157 (HENRY BERRY ROAD)

TYPE OF WORK: GRADING, DRAINAGE, PAVING, STRUCTURES,
SIGNING, SIGNALS AND GUIDERAIL

STATE N.C.	STATE PROJECT REFERENCE NO. R-513A/R-513BA	SHEET NO. 1	TOTAL SHEETS
	STATE PROJ. NO. 34336.1.2 34336.2.1 34336.3.8	F.A. PROJ. NO. NHF-18-4(19) NHF-18-4(19)	DESCRIPTION PE (R-0513-A) RW & UTIL (R-0513A) CONST. (R-0513A)
	34336.1.2	NHF-18-4(19)	PE (R-0513-BA)
	34336.2.3		RW & UTIL (R-0513BA)
	34336.3.8		CONST. (R-0513BA)

ALL DIMENSIONS IN
THESE PLANS ARE IN METERS
AND/OR MILLIMETERS
UNLESS OTHERWISE SHOWN

PART 2 OF 3

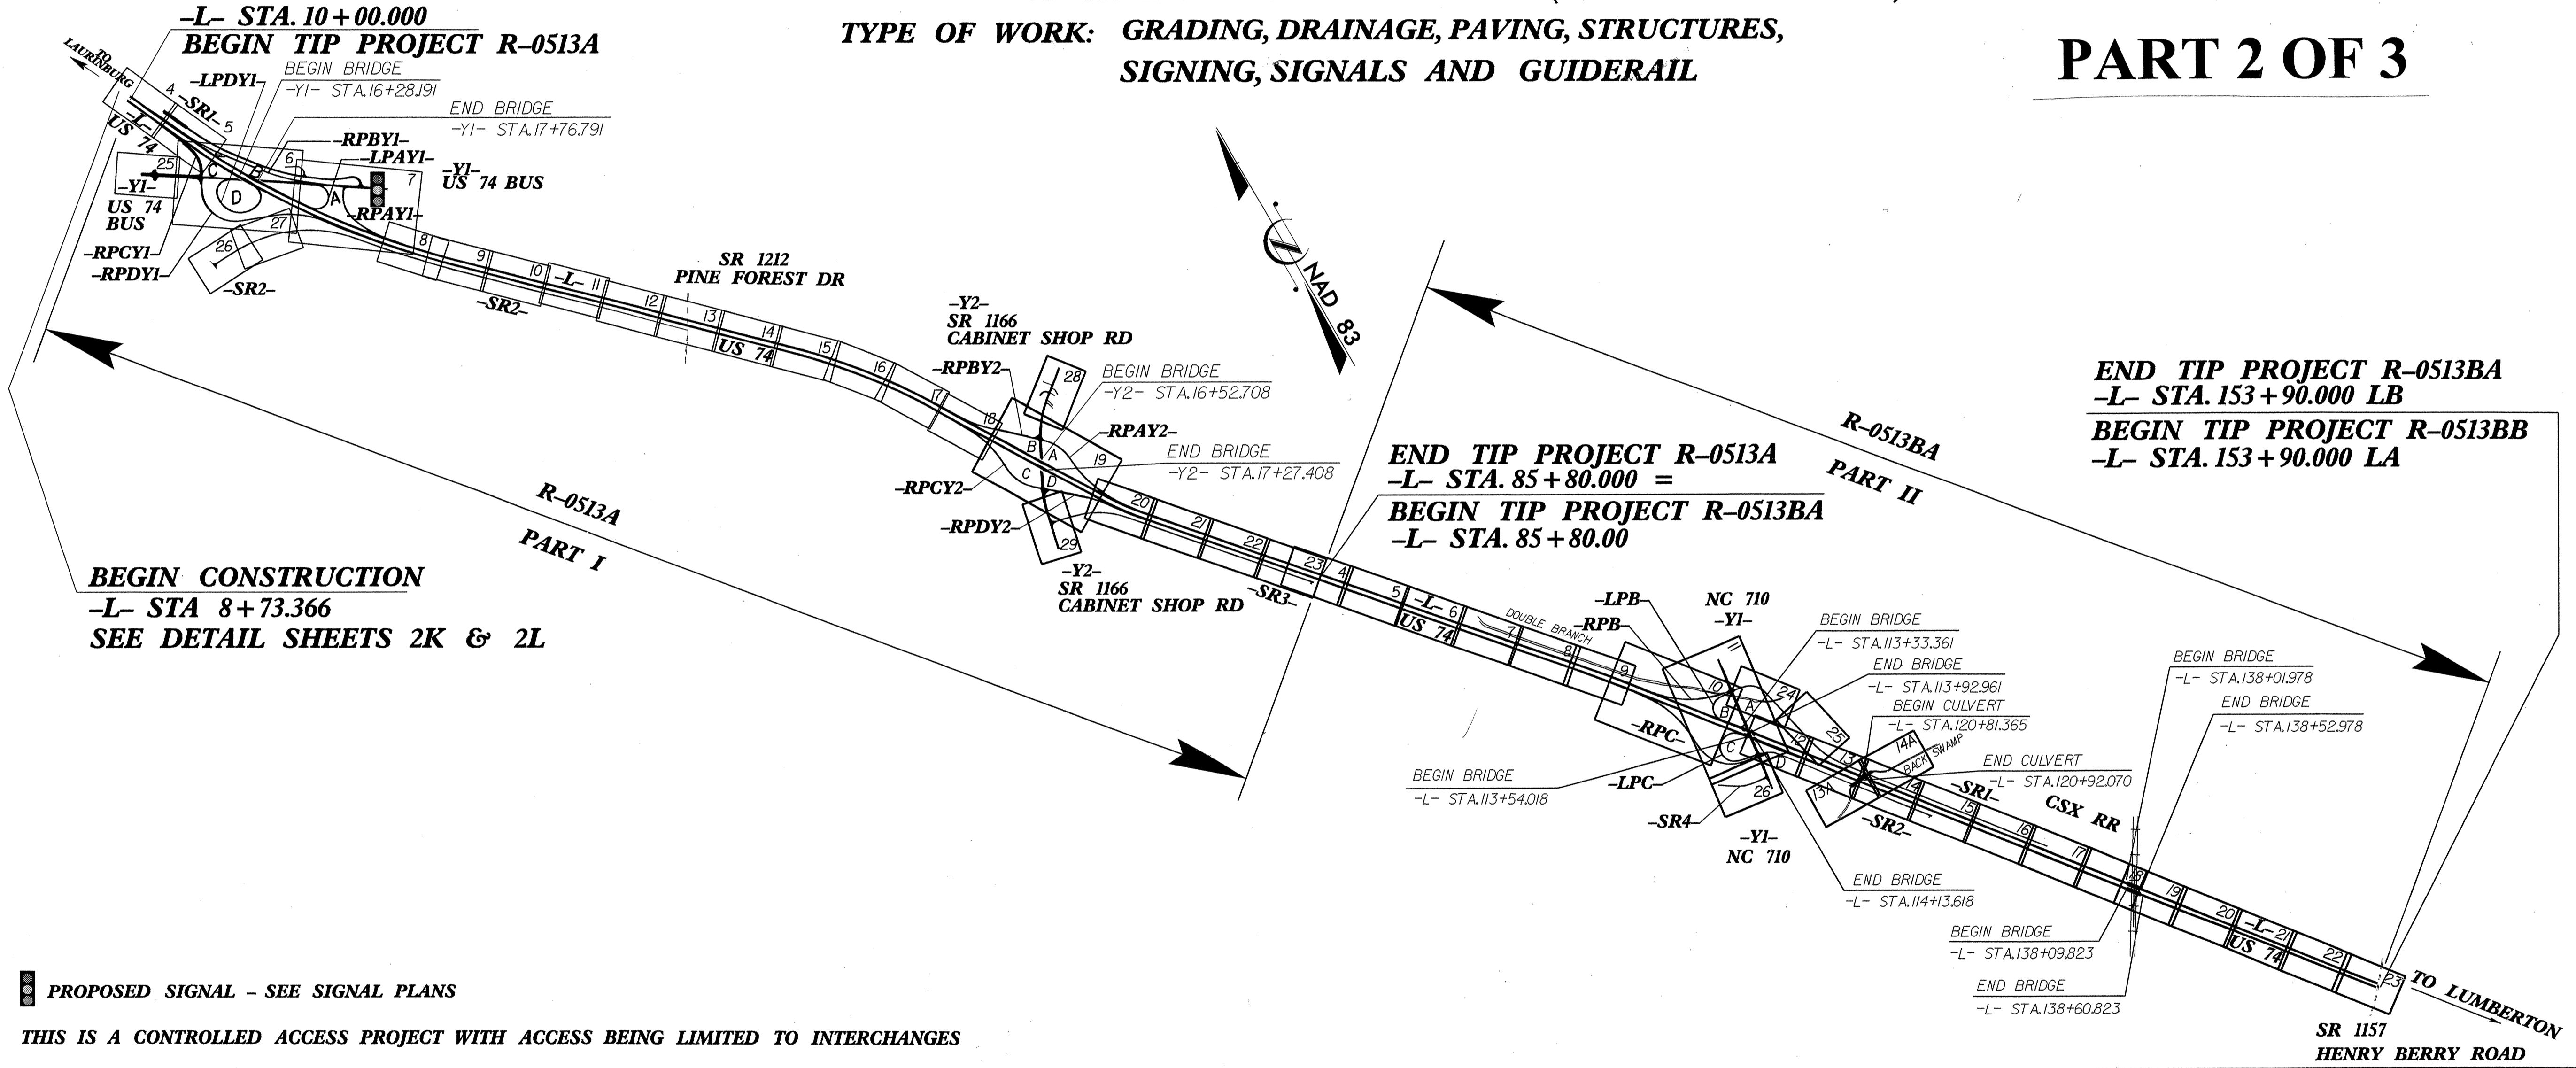

CONTRACT: C200970 **TIP PROJECT: R-0513A** **R-0513BA**

PROPOSED SIGNAL - SEE SIGNAL PLANS

THIS IS A CONTROLLED ACCESS PROJECT WITH ACCESS BEING LIMITED TO INTERCHANGES

24-SEP-2004 12:06
R:\p\01\18-0513A\fdy_combo\title.dgn
mduval AT RD188649