

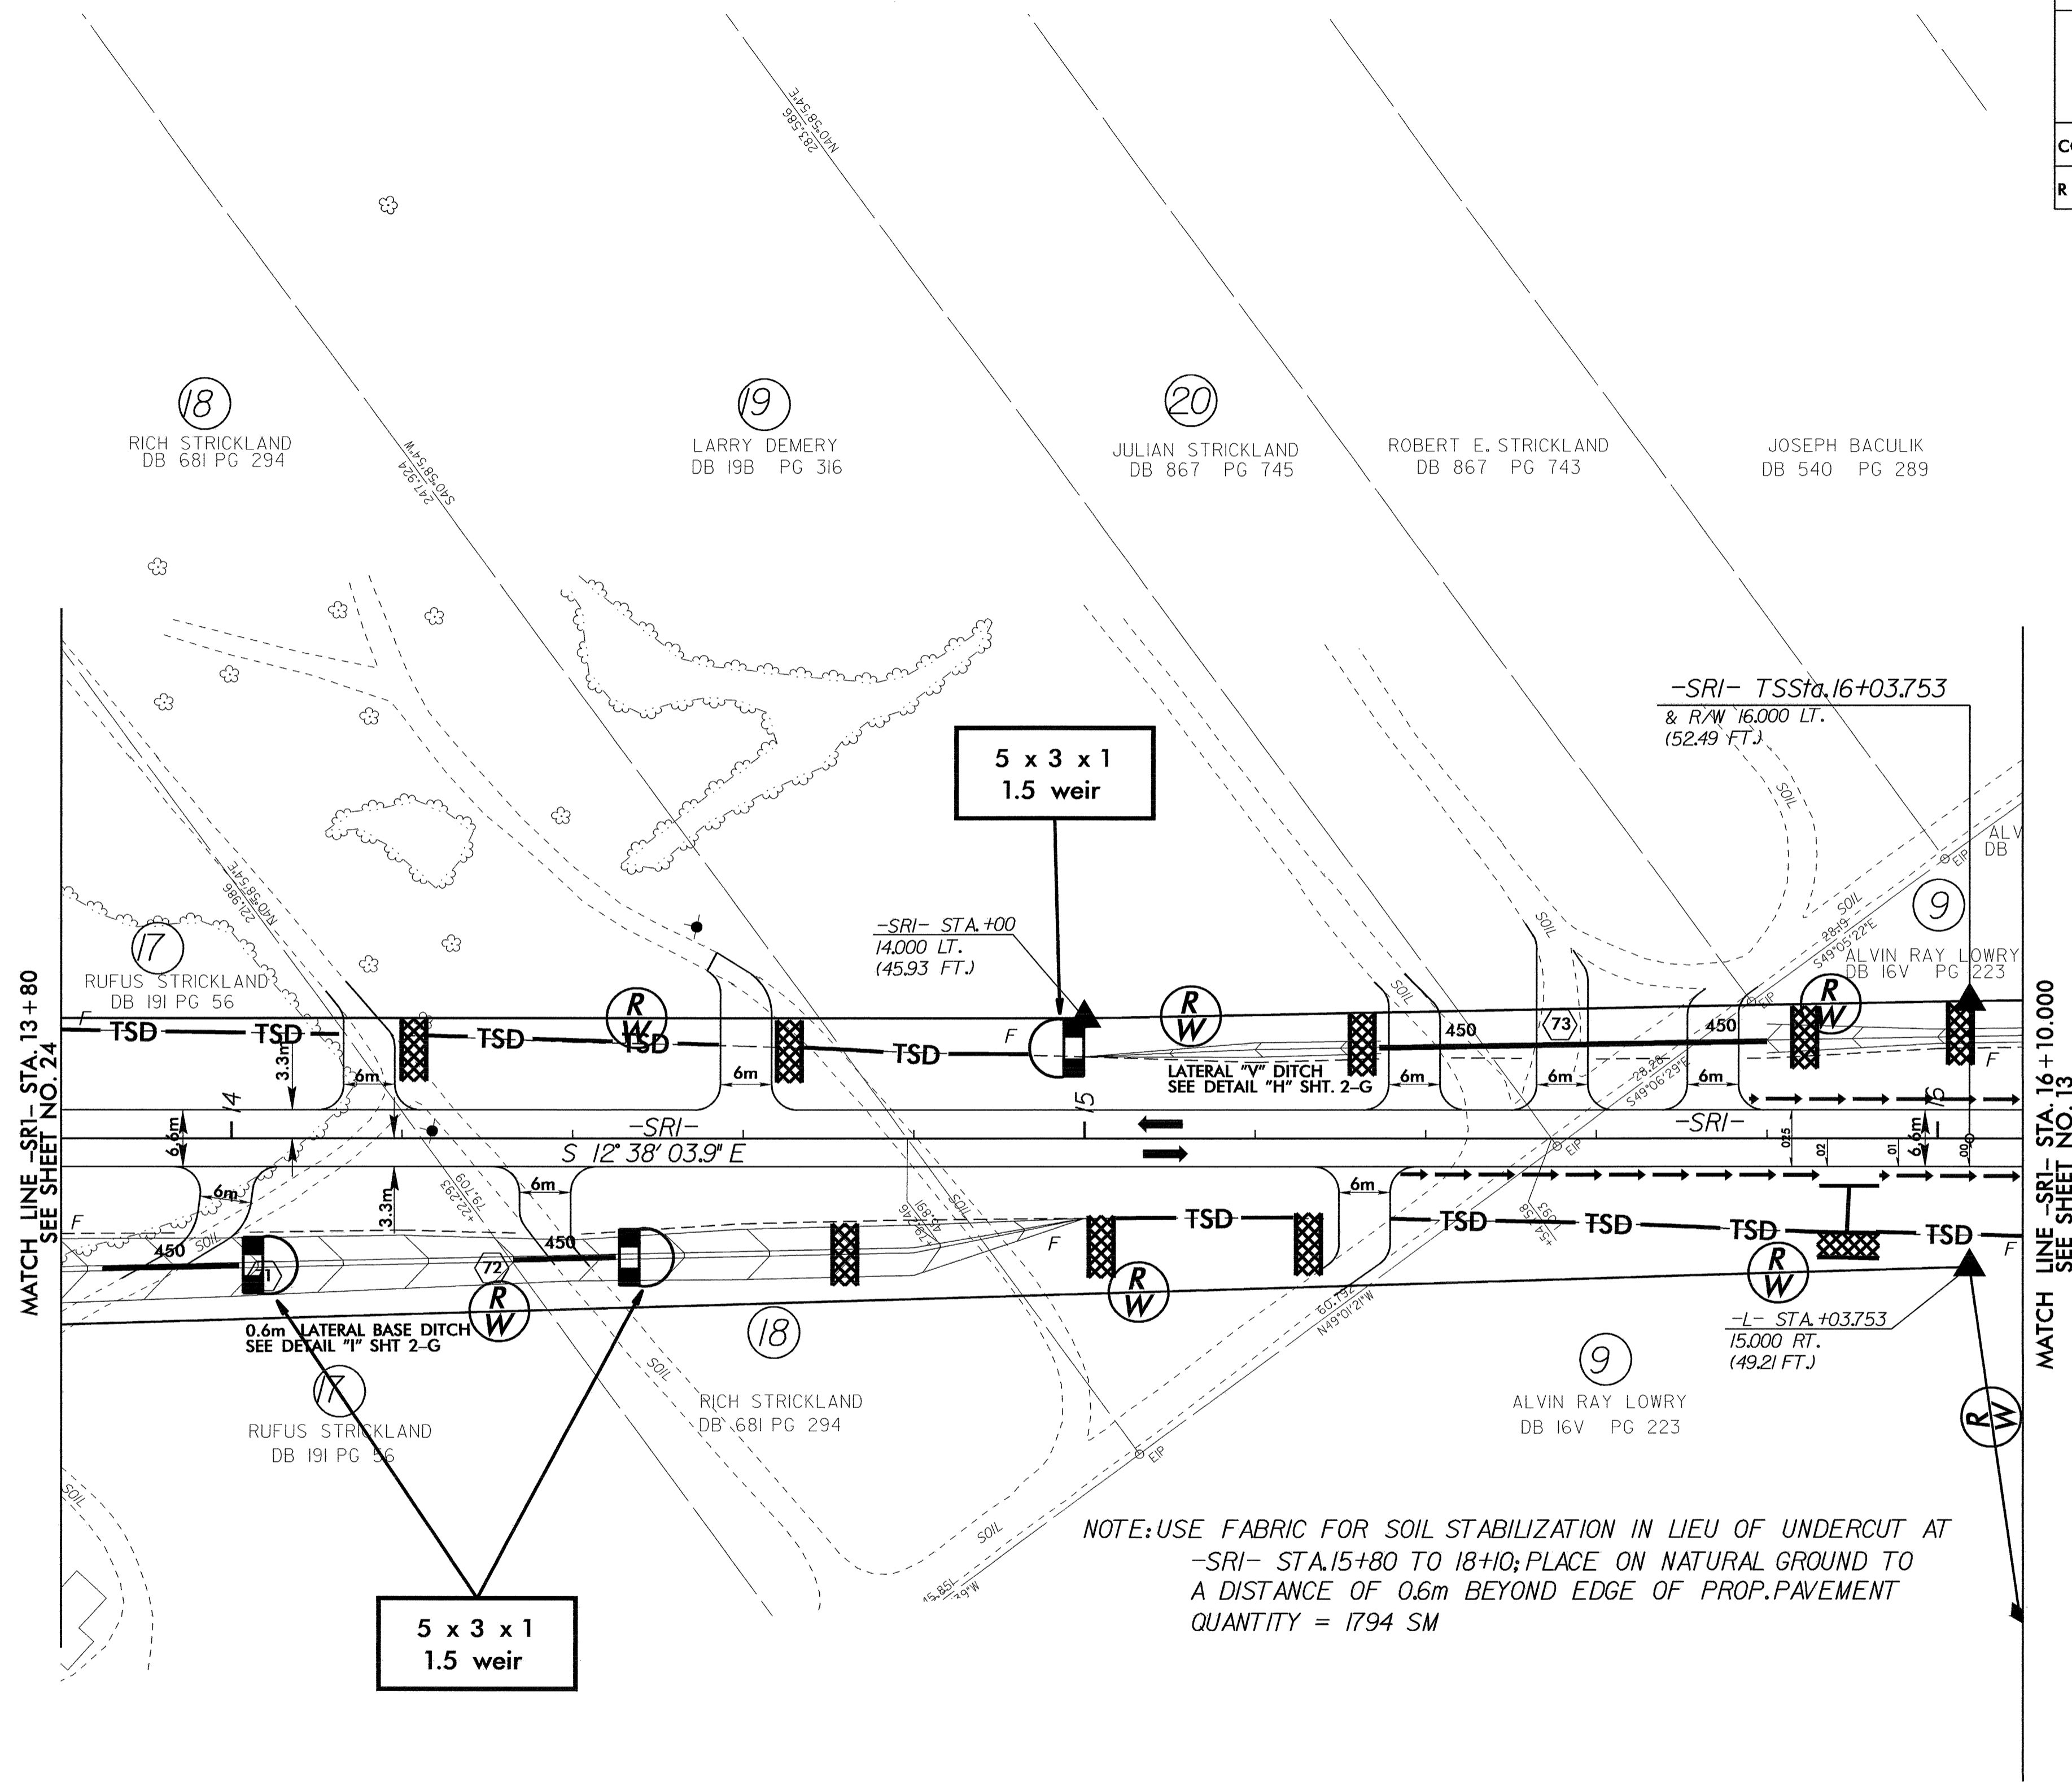


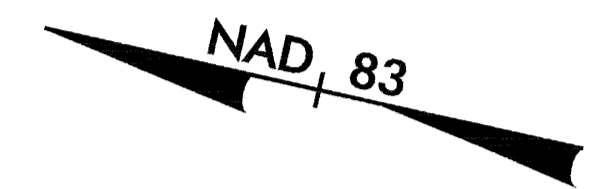

PROJECT REFERENCE NO.	SHEET NO.
R-0513BA	EC-52/CONST.25
R/W SHEET NO.	
ROADWAY DESIGN ENGINEER	HYDRAULICS ENGINEER
CONST. REV.	
R/W REV.	

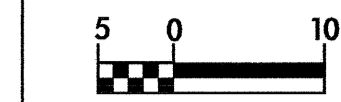

5 x 3 x 1
1.5 weir

5 x 3 x 1
1.5 weir

NOTE: USE FABRIC FOR SOIL STABILIZATION IN LIEU OF UNDERCUT AT
-SRI- STA. 15+80 TO 18+10; PLACE ON NATURAL GROUND TO
A DISTANCE OF 0.6m BEYOND EDGE OF PROP. PAVEMENT
QUANTITY = 1794 SM

NOTE: FOR PROFILE OF -SRI-, SEE SHEET NO. 42