

	PROJECT REFERENCE NO.	SHEET NO.
	R-0513BA	EC-50/CONST.23
ROADWAY DESIGN ENGINEER	HYDRAULICS ENGINEER	
CONST. REV.		
R/W REV.		

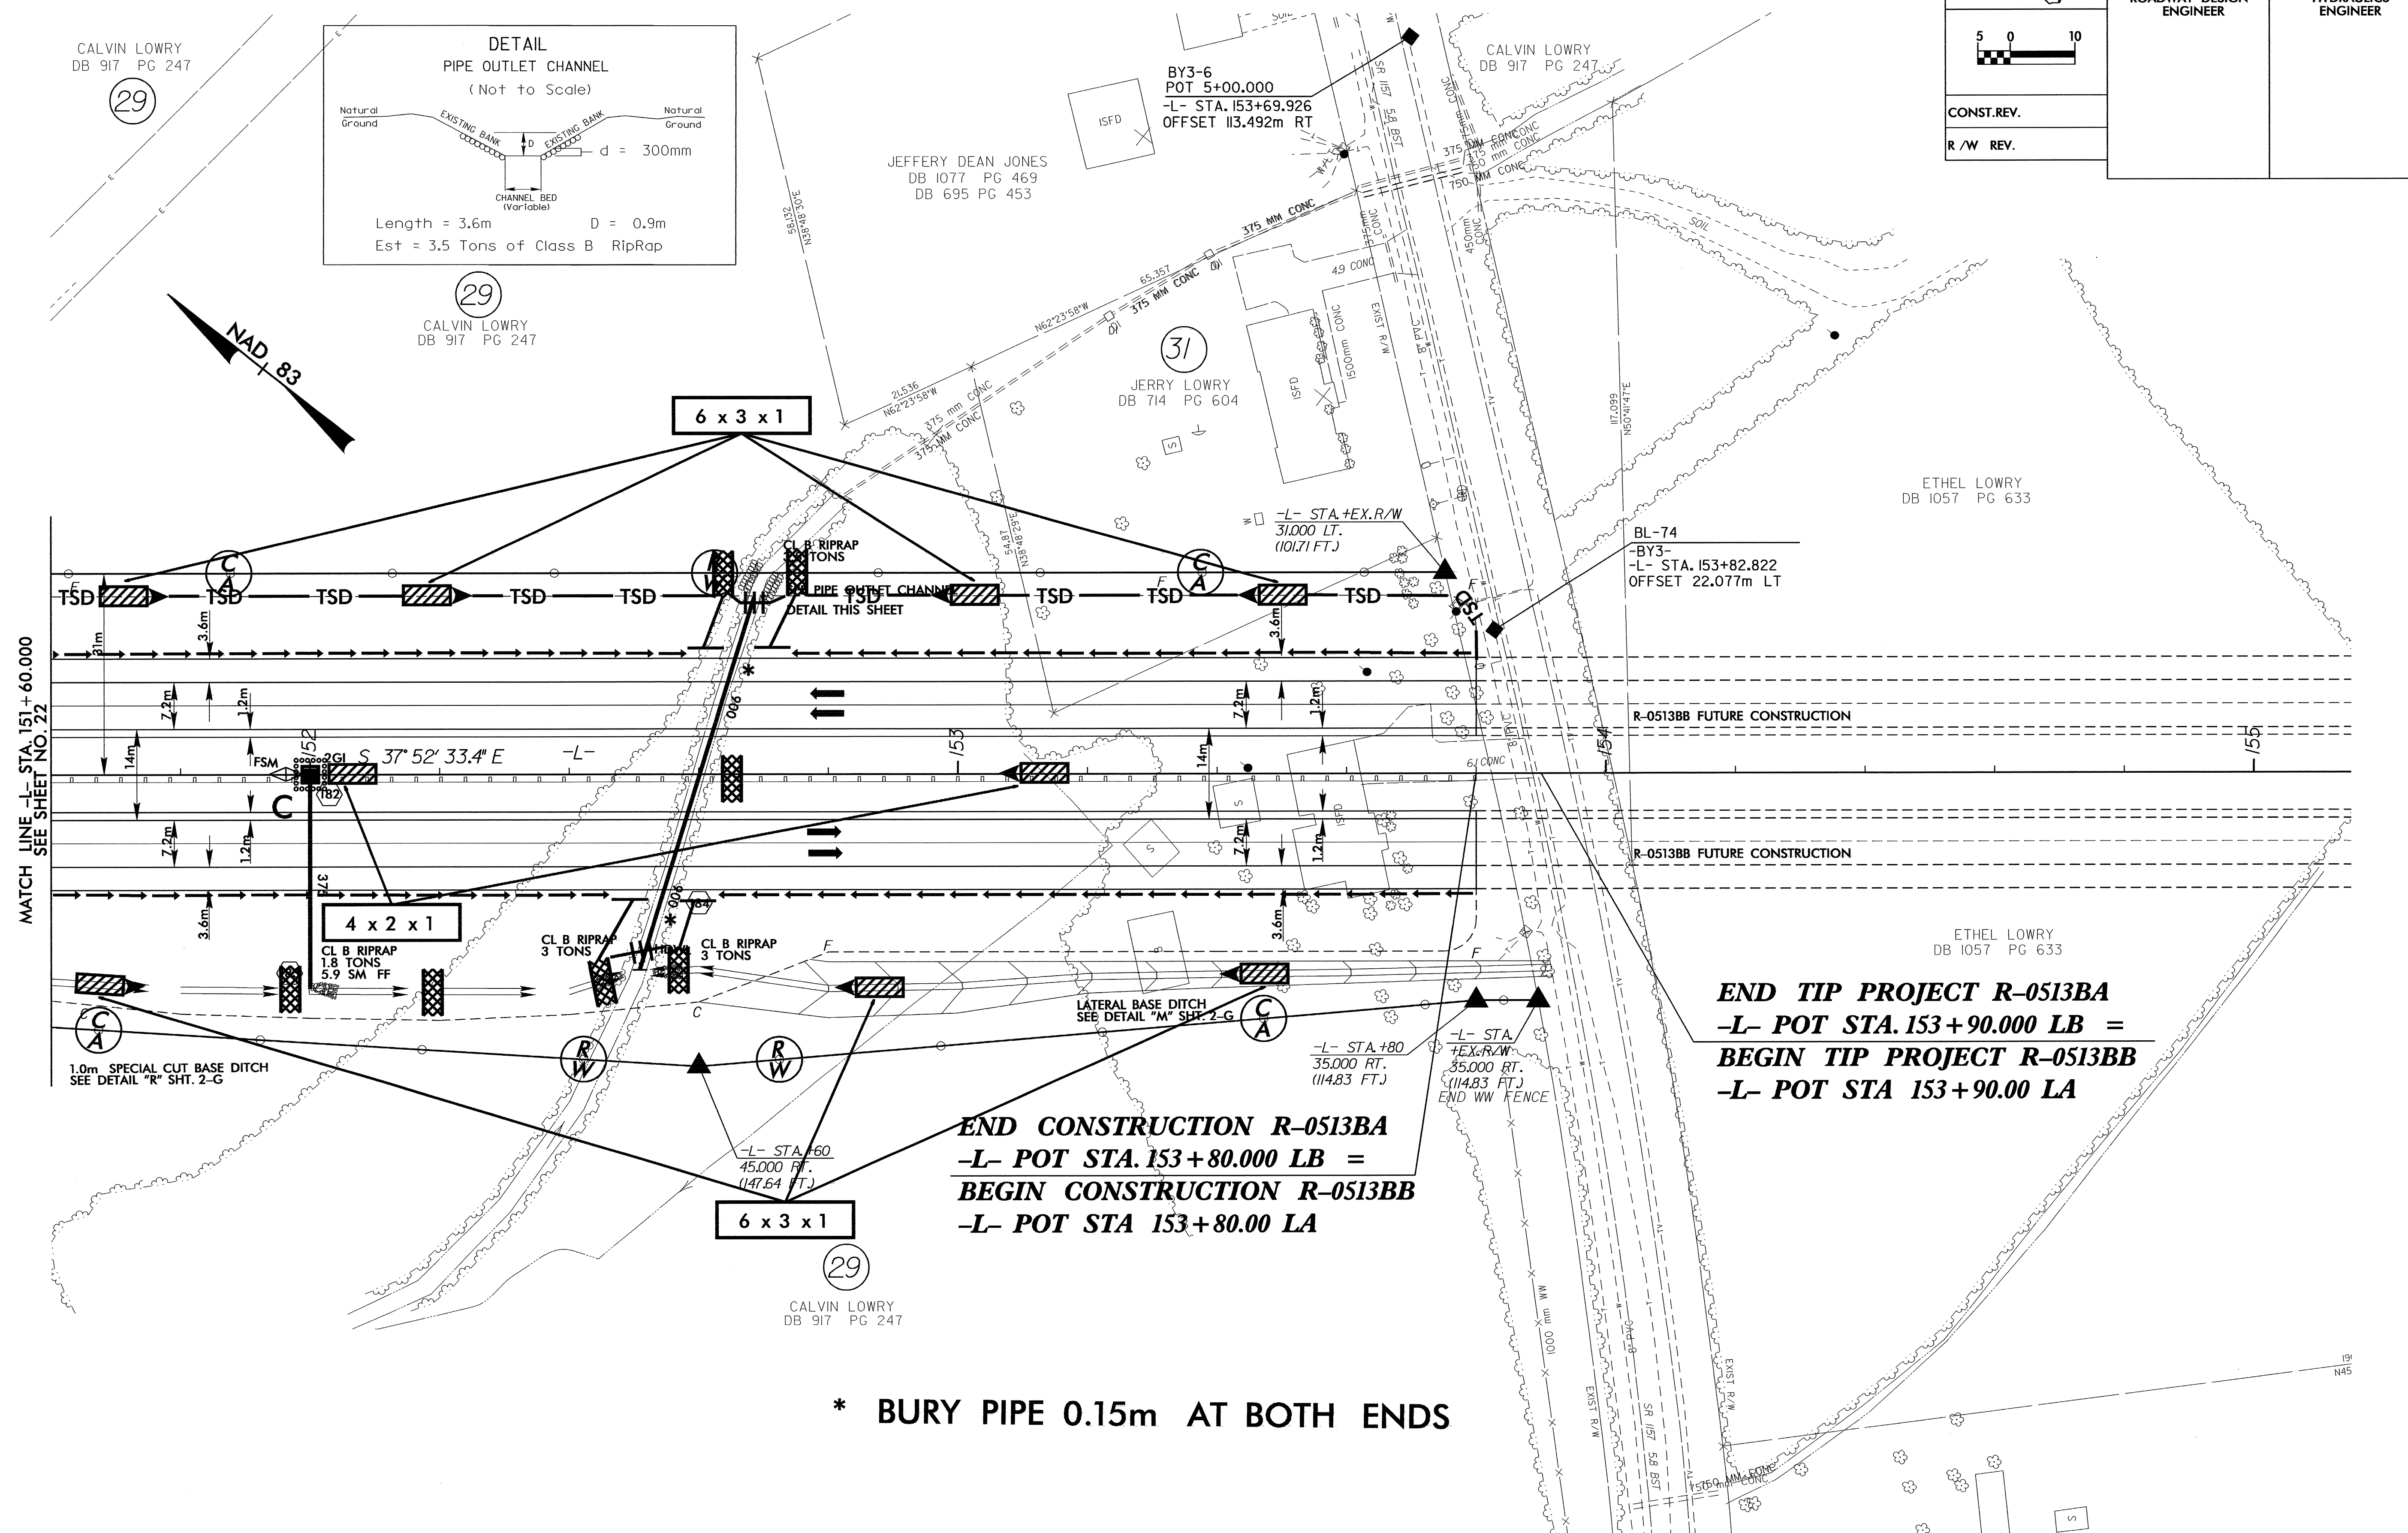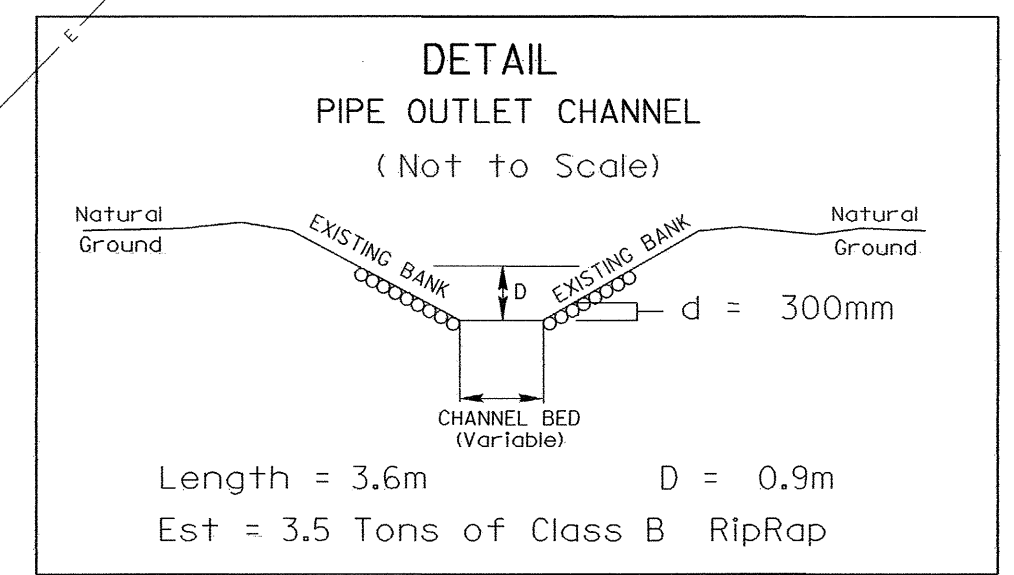

* BURY PIPE 0.15m AT BOTH ENDS

END TIP PROJECT R-0513BA
-L- POT STA. 153+90.00 LB =
BEGIN TIP PROJECT R-0513BB
-L- POT STA 153+90.00 LA

END CONSTRUCTION R-0513BA
-L- POT STA. 153+80.00 LB =
BEGIN CONSTRUCTION R-0513BB
-L- POT STA 153+80.00 LA

NOTE: FOR PROFILE OF -L-, SEE SHEET NO.36