
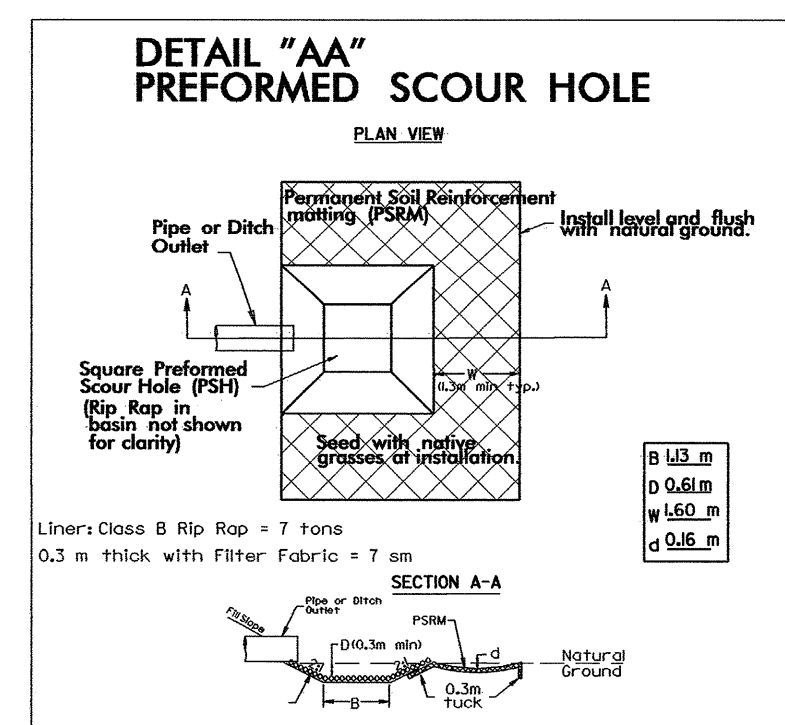
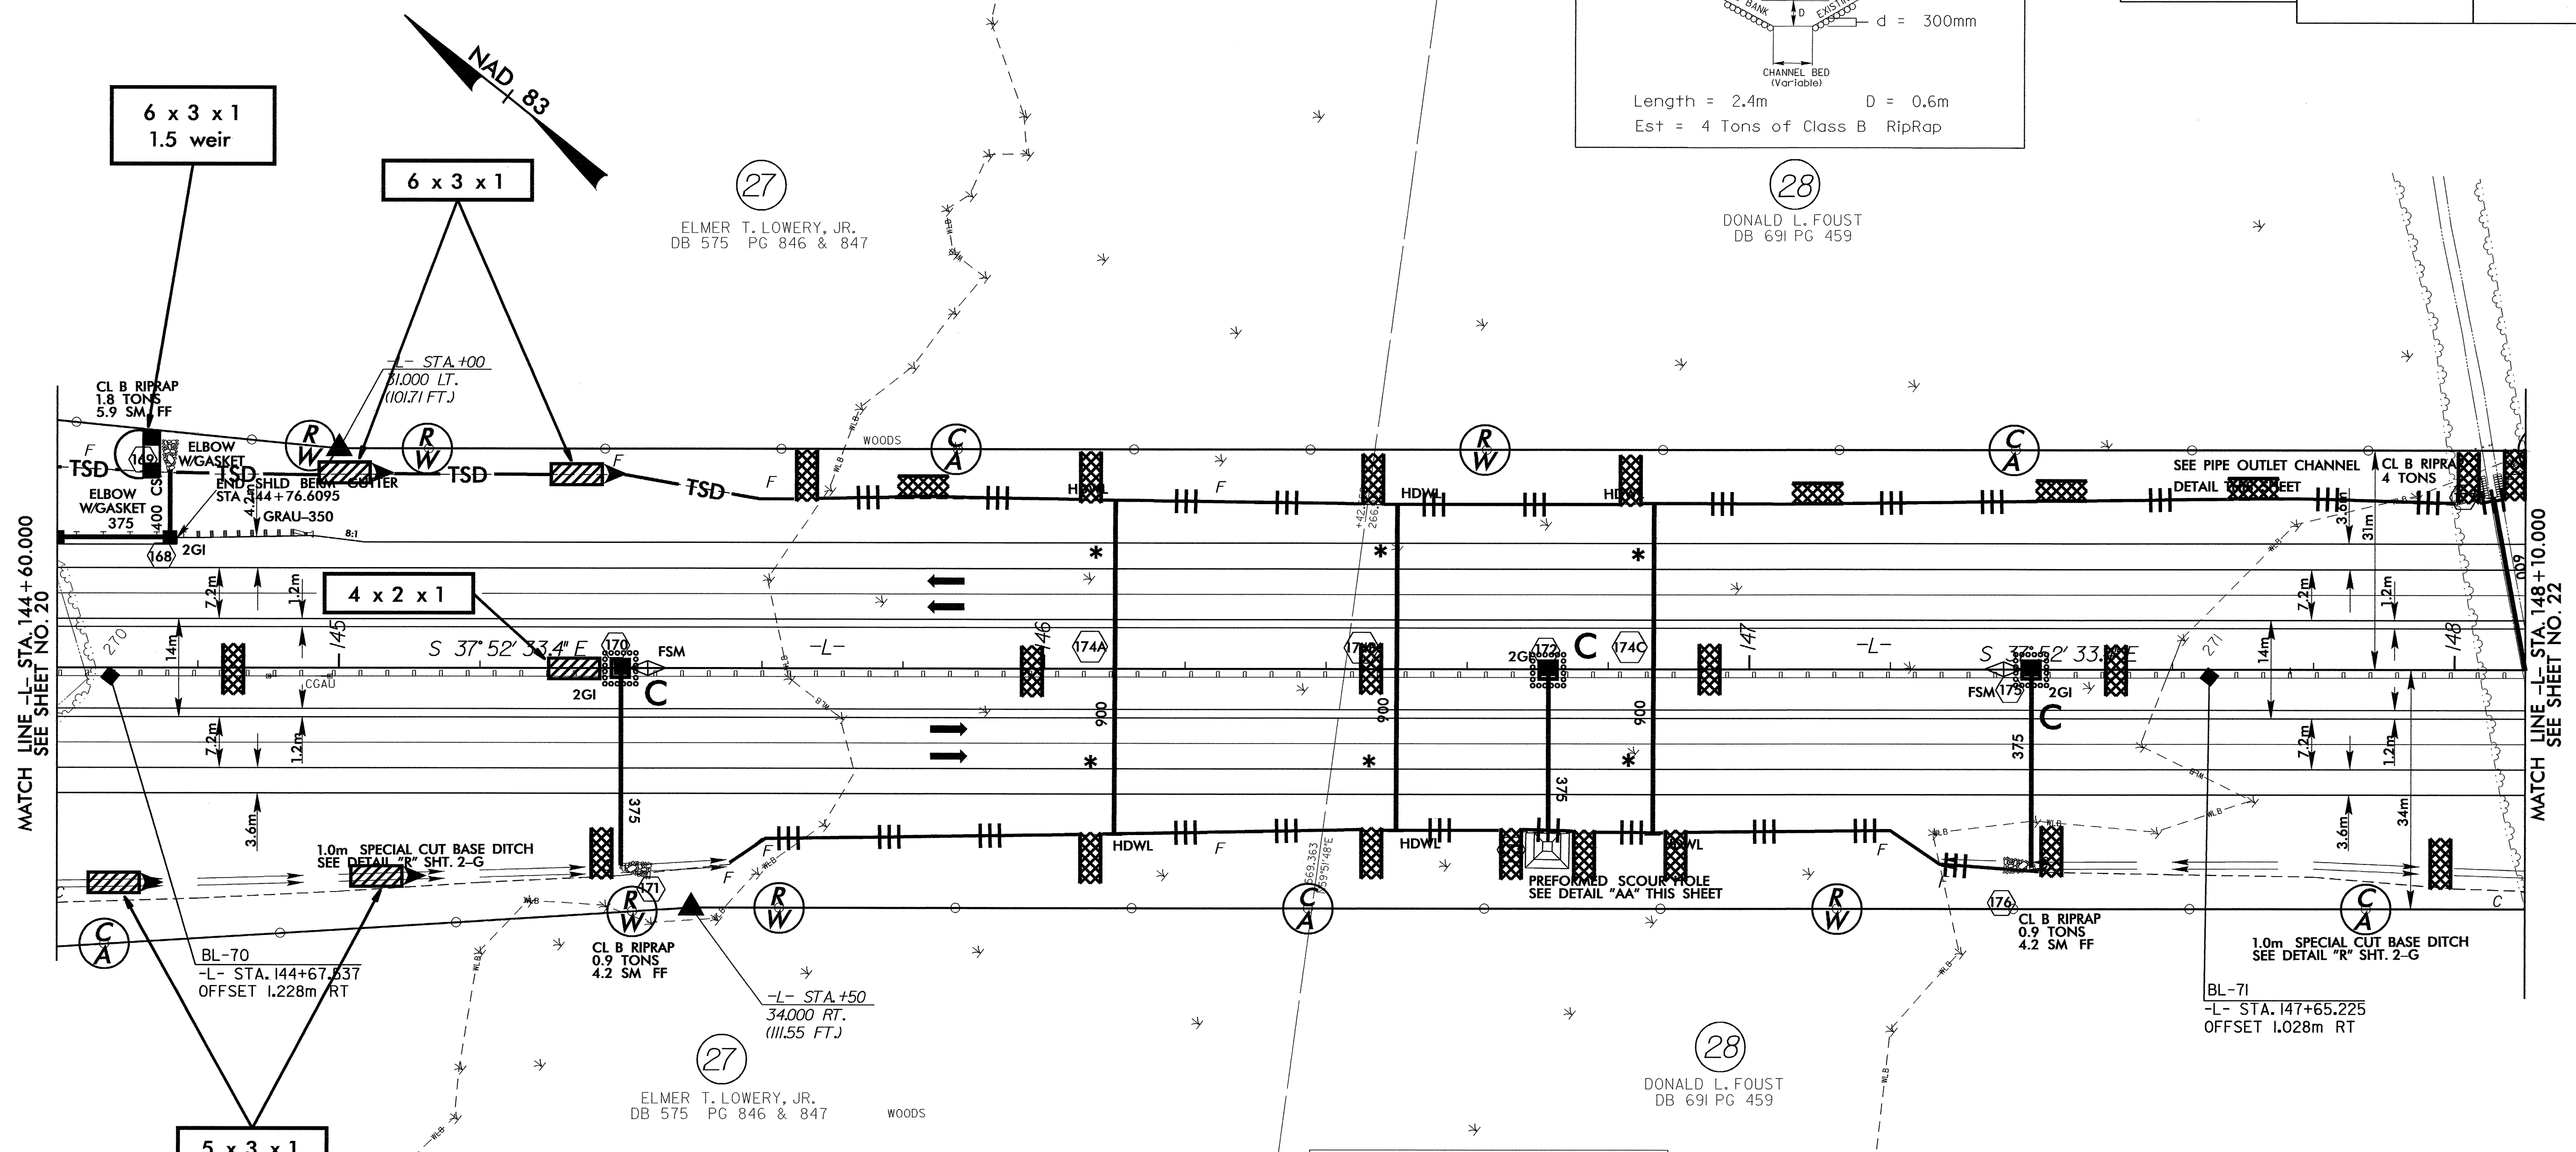
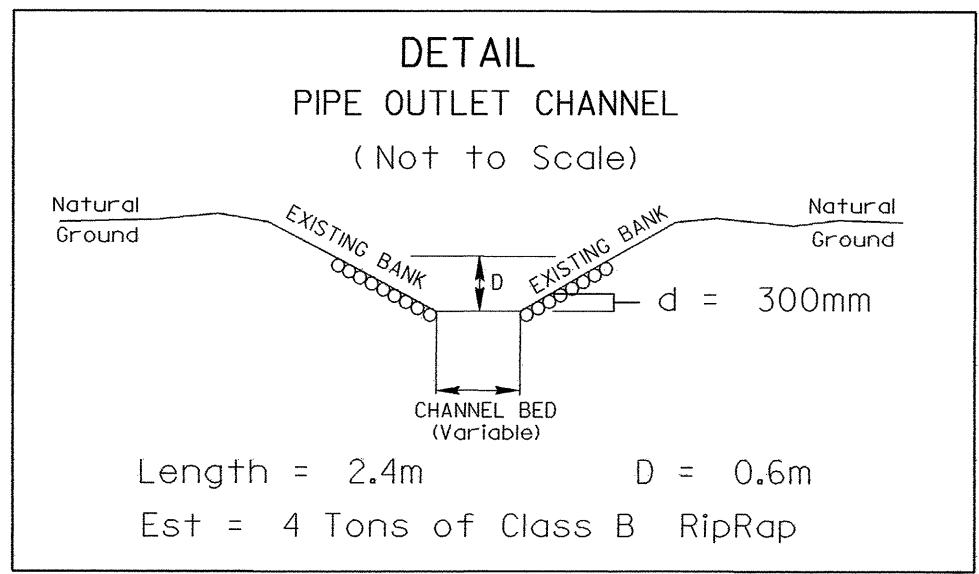


8/17/23

NOTE:  
TEMPORARY SILT FENCE SHALL BE INSTALLED A MINIMUM  
OF 1 METER FROM TOE OF FILL IN WETLAND AREAS

	PROJECT REFERENCE NO.	R-0513BA	SHEET NO.	EC-48/CONST.21
	R / W SHEET NO.			
	ROADWAY DESIGN ENGINEER	HYDRAULICS ENGINEER		
CONST.REV.				
R / W REV.				

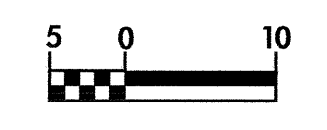

NOTE: USE FABRIC FOR SOIL STABILIZATION IN LIEU OF UNDERCUT AT  
-L- STA.146+50 TO 147+40; PLACE ON NATURAL GROUND TO  
A DISTANCE OF 0.6m BEYOND EDGE OF PROP.PAVEMENT  
QUANTITY = 2376 SM

**\* BURY 900mm EQUALIZER PIPES  
0.15m AT BOTH ENDS AND  
PLACE ON A 0.00% GRADE**

NOTE: FOR PROFILE OF -L-, SEE SHEET NO.35

30-SEP-2004 09:55  
R:\0513BA\pcc\0513bae21.pph