
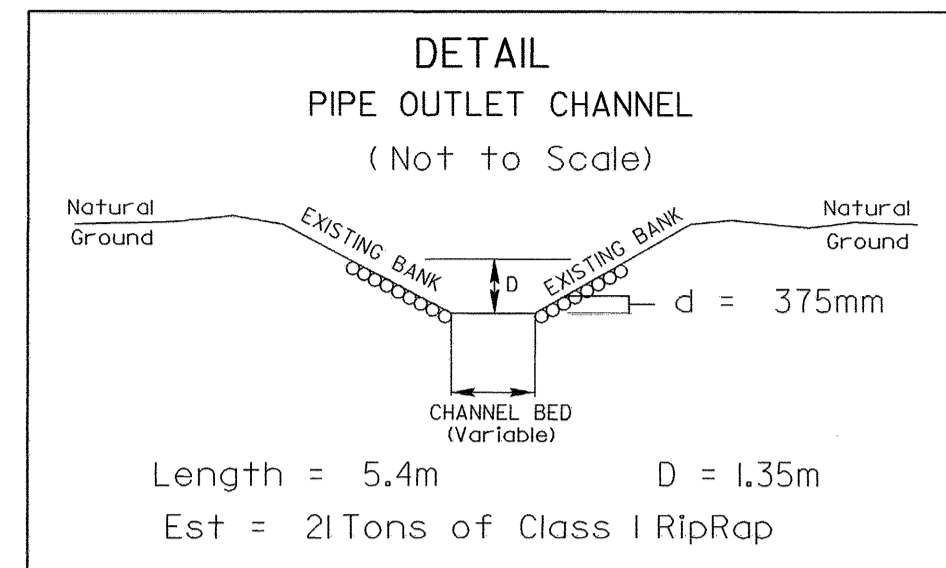
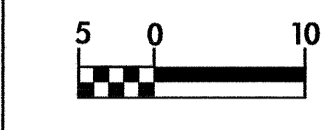


8/17/99


m\augstach AT

	PROJECT REFERENCE NO.	SHEET NO.
	R-0513BA	EC-42/CONST.15
	R/W SHEET NO.	
ROADWAY DESIGN ENGINEER	HYDRAULICS ENGINEER	
CONST.REV.		
R/W REV. 5/23/03		



MATCH LINE -L- STA. 124 + 30.000  
SEE SHEET NO. 14

MATCH LINE -L- STA. 127 + 90.000  
SEE SHEET NO. 16

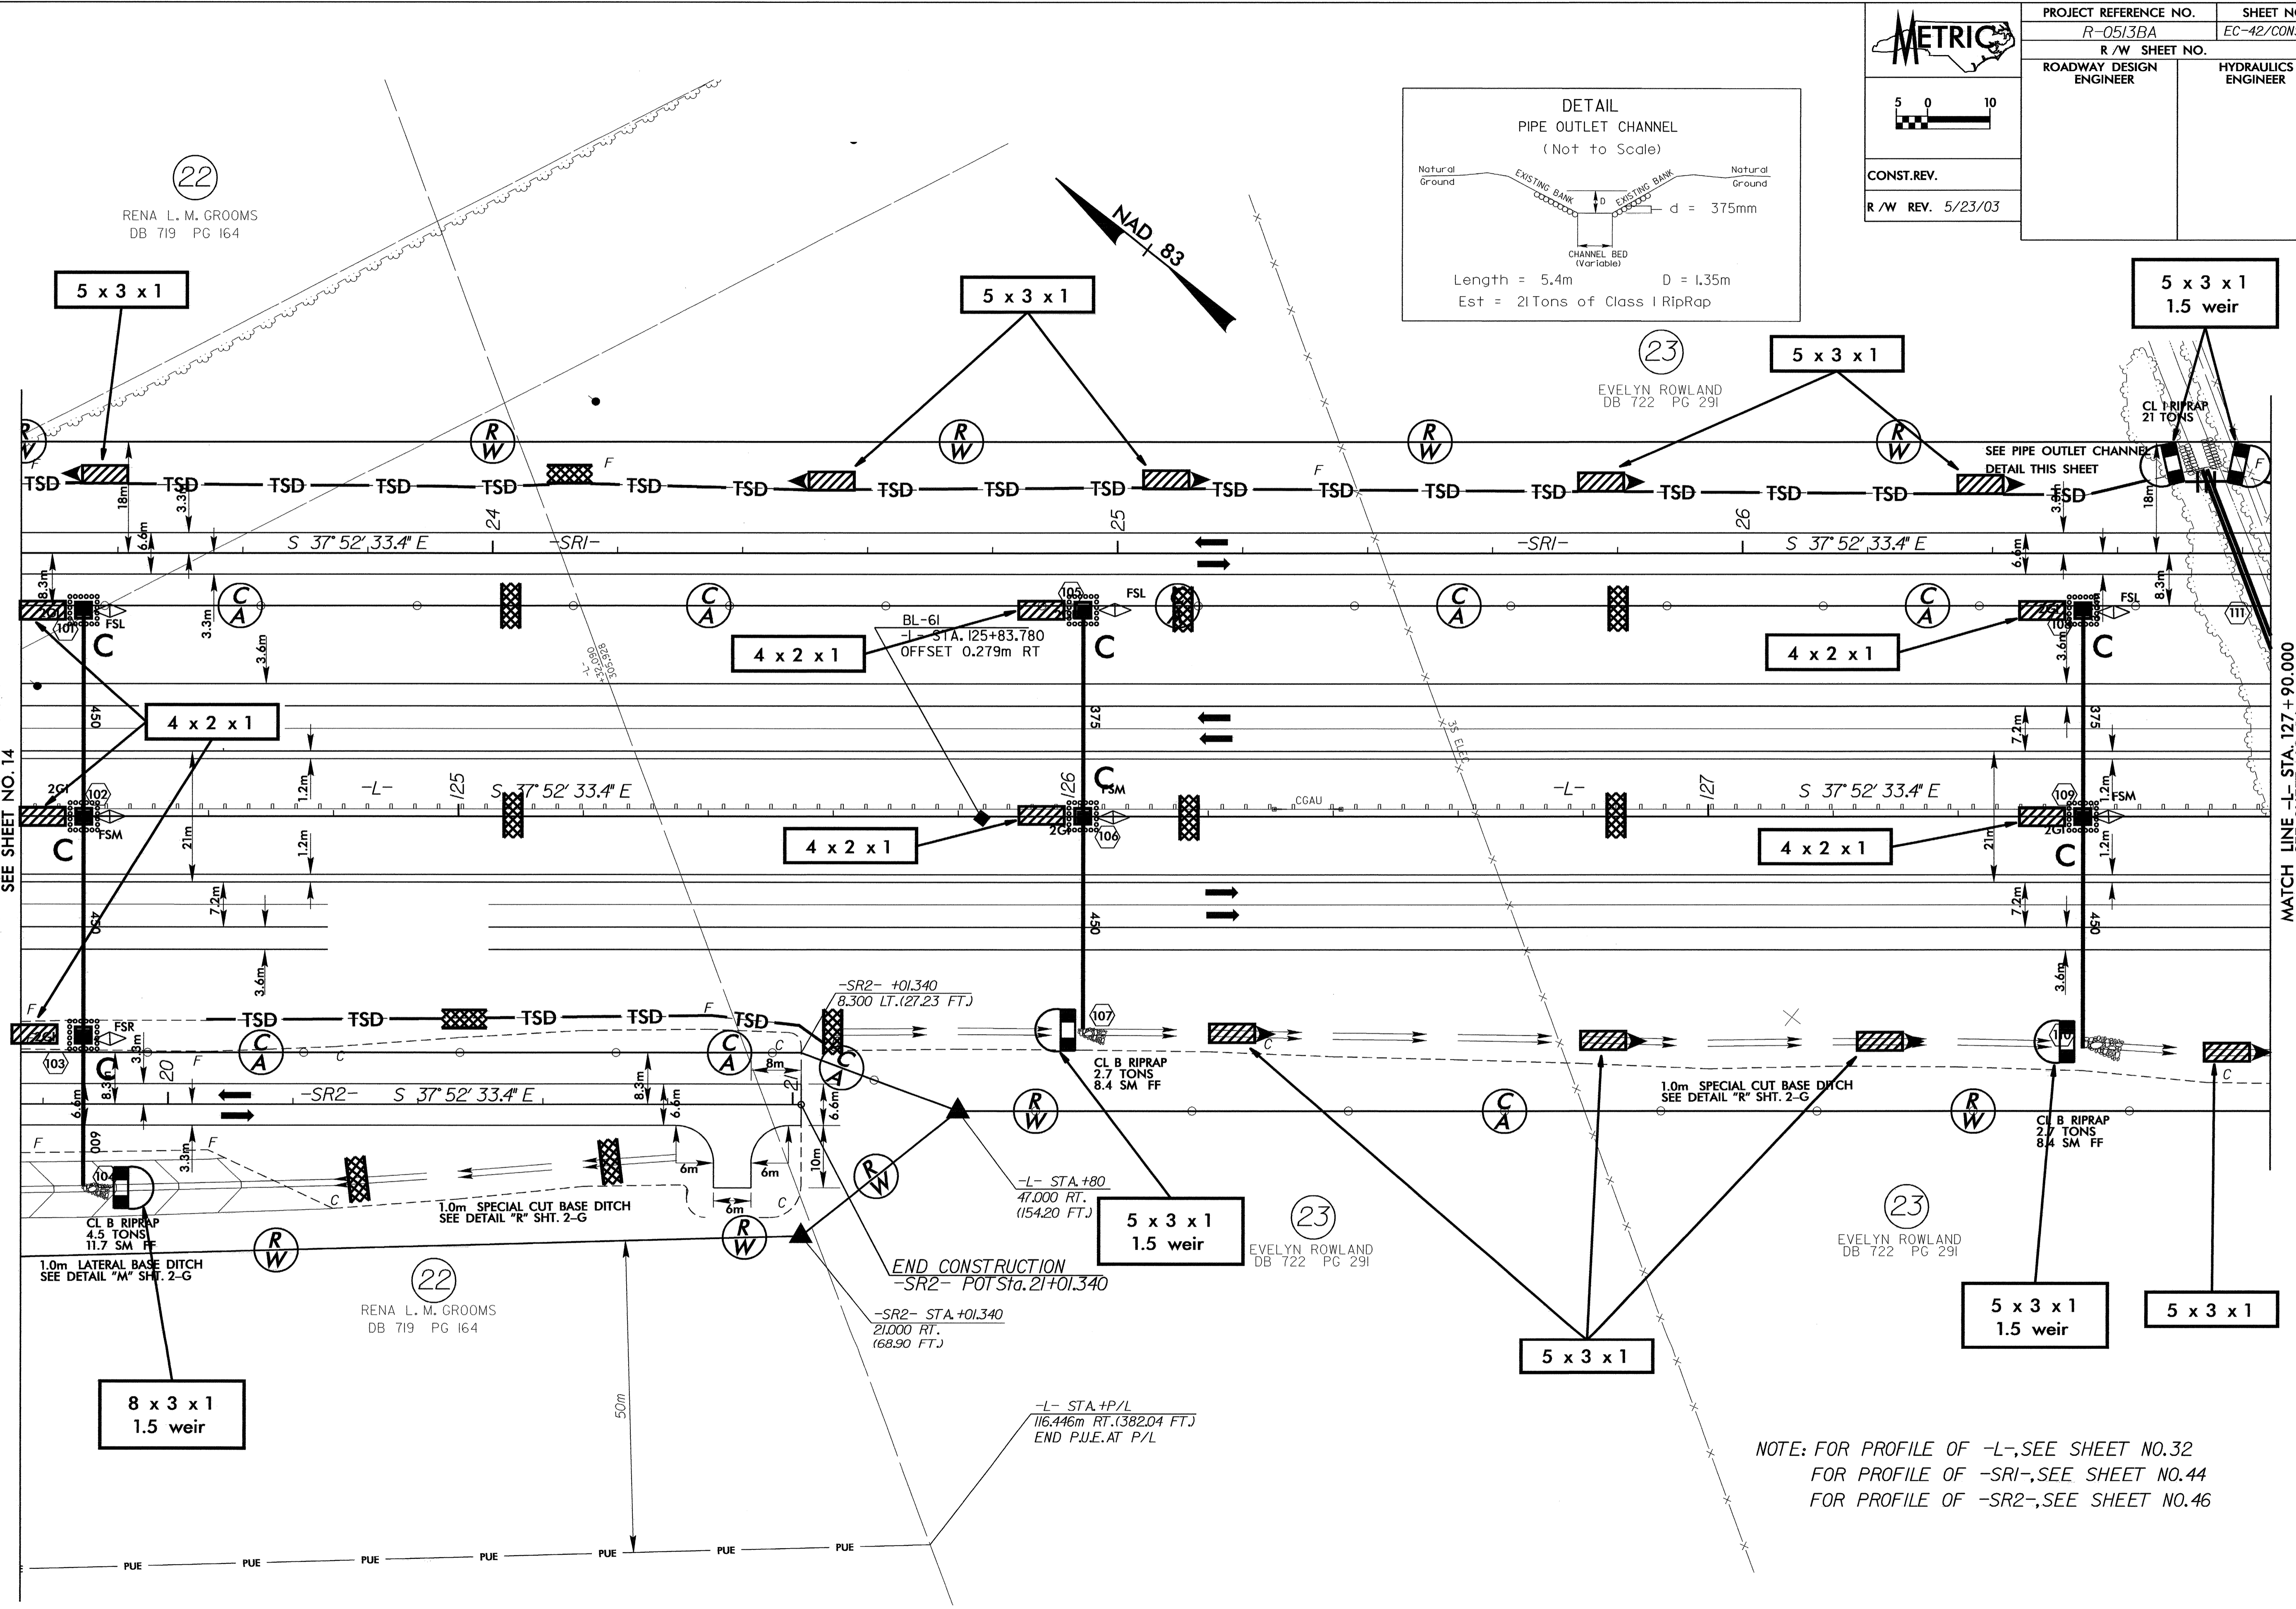

NOTE: FOR PROFILE OF -L-, SEE SHEET NO.32  
 FOR PROFILE OF -SRI-, SEE SHEET NO.44  
 FOR PROFILE OF -SR2-, SEE SHEET NO.46