
 CONST.REV. R/W REV.	PROJECT REFERENCE NO.	SHEET NO.
	R-05/3BA	EC-31/CONST.6
	R/W SHEET NO.	
ROADWAY DESIGN ENGINEER	HYDRAULICS ENGINEER	

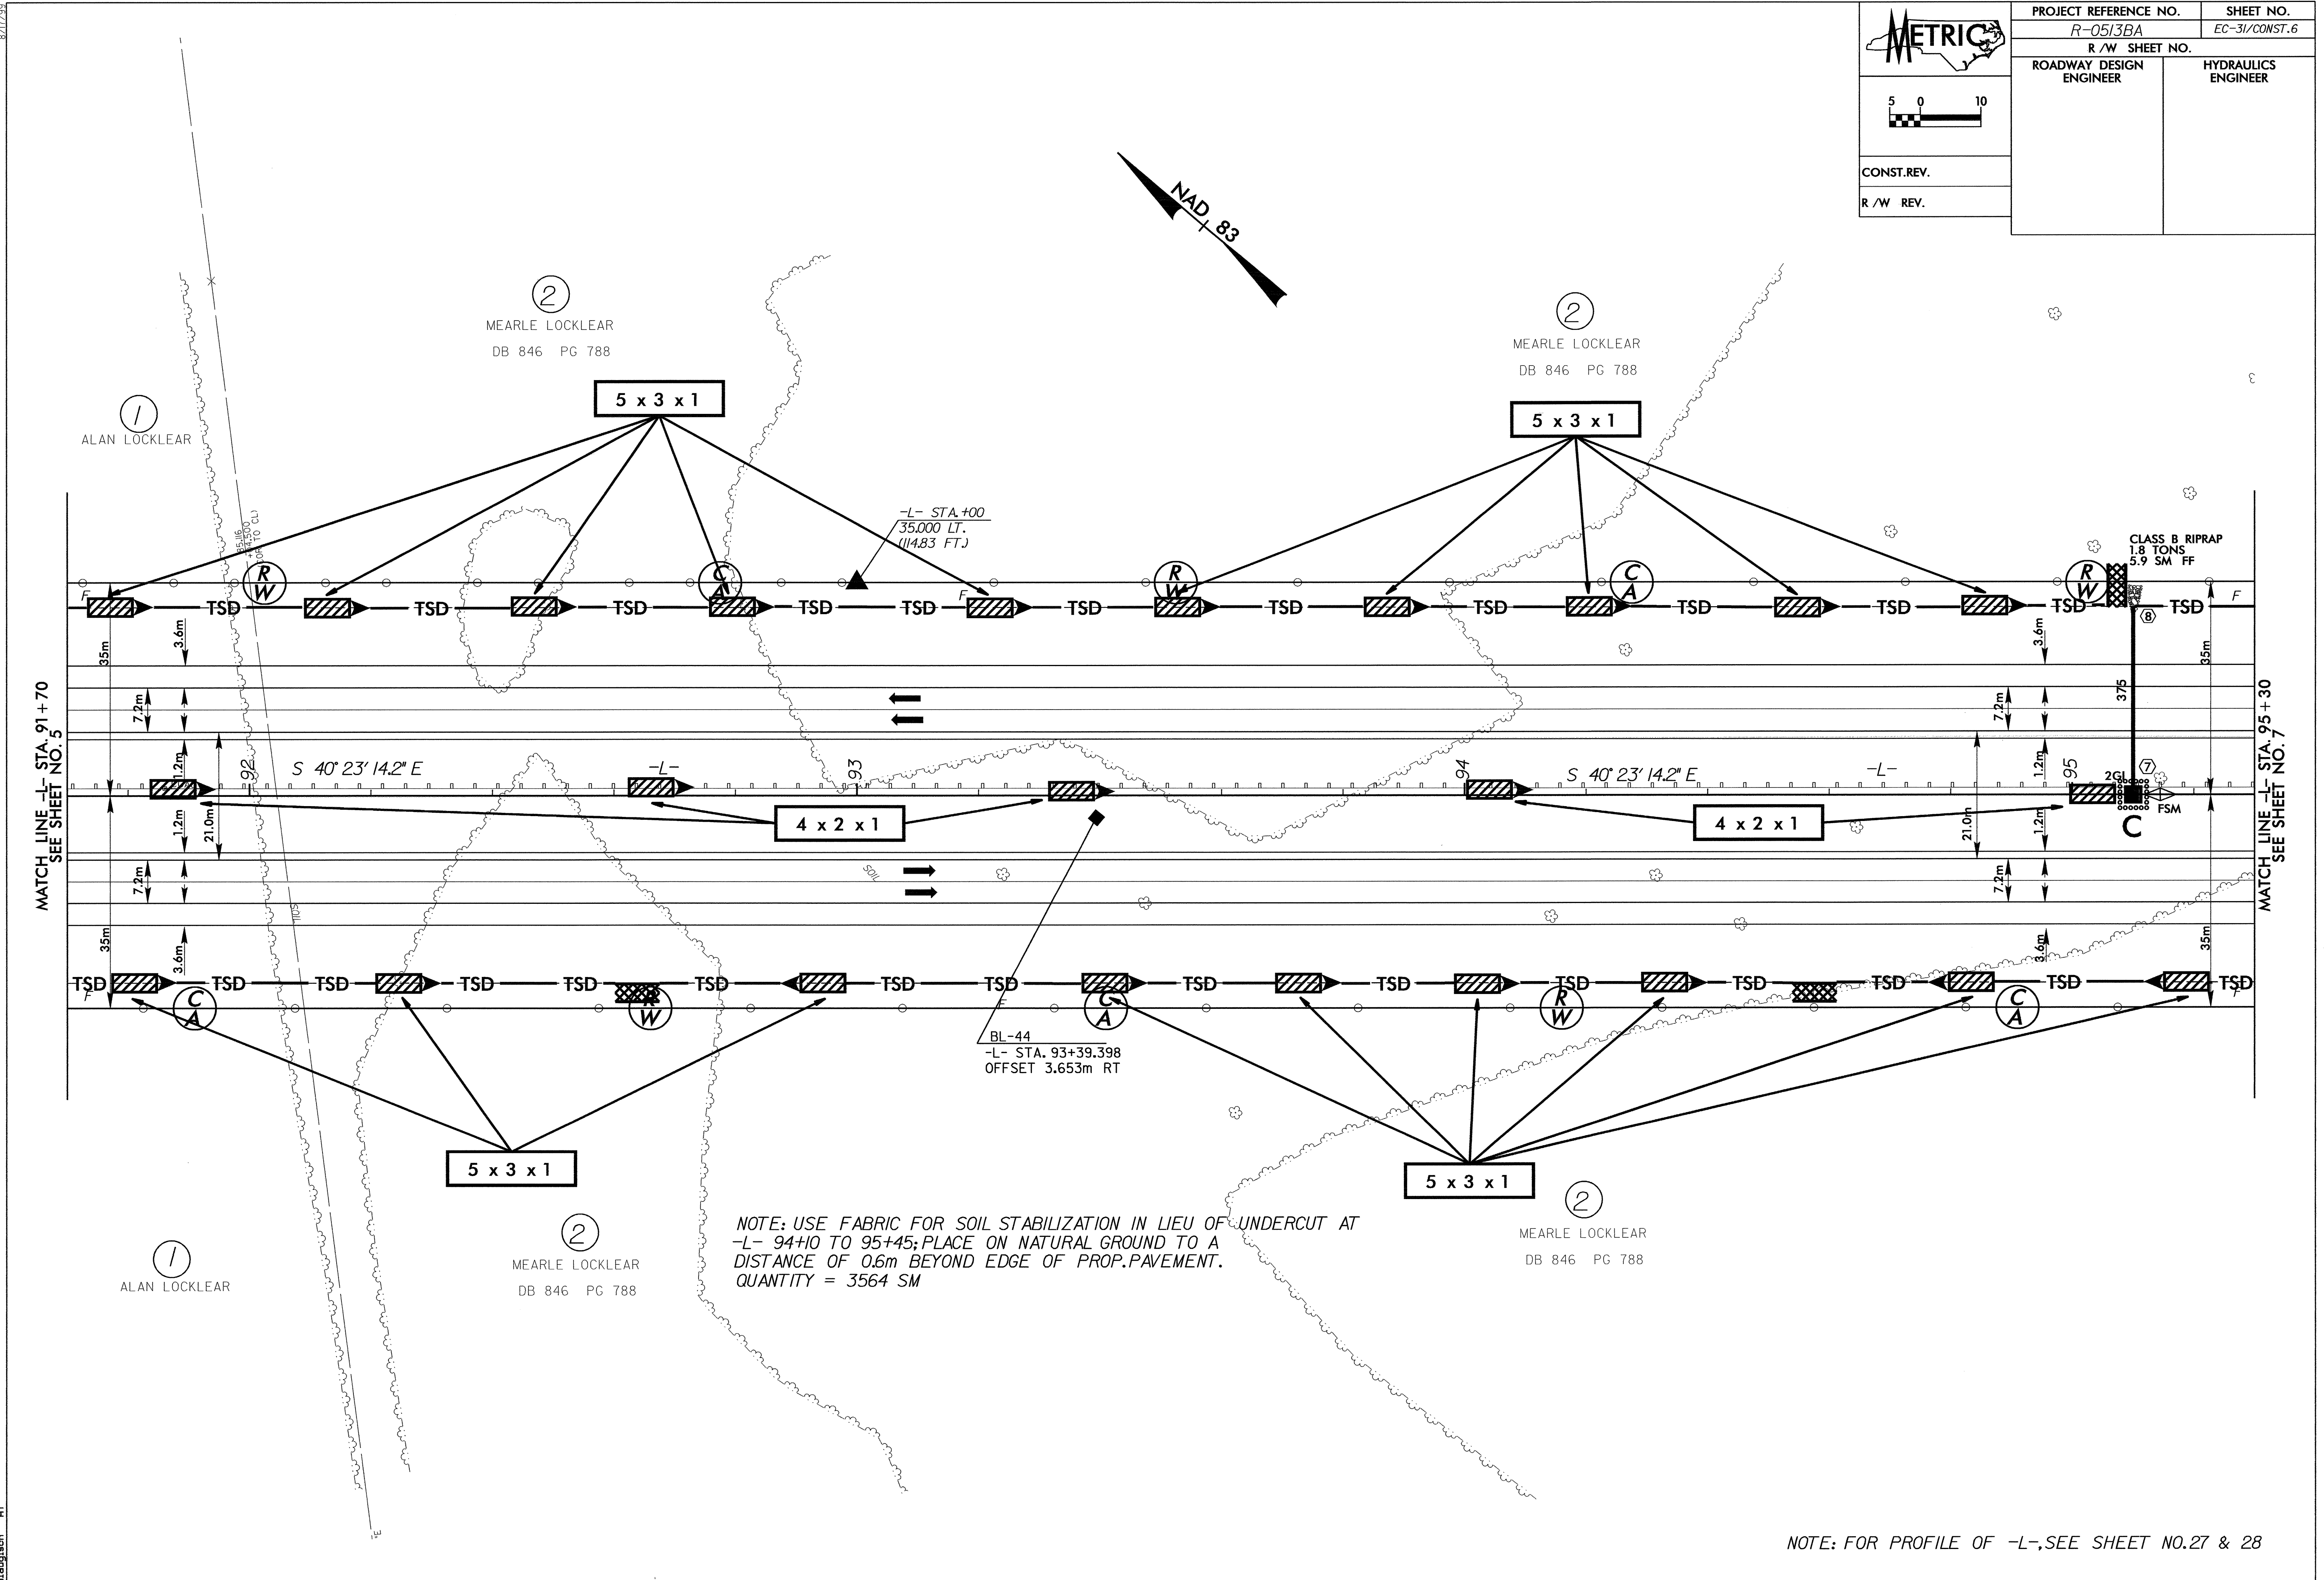

NOTE: FOR PROFILE OF -L-, SEE SHEET NO. 27 & 28