
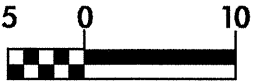
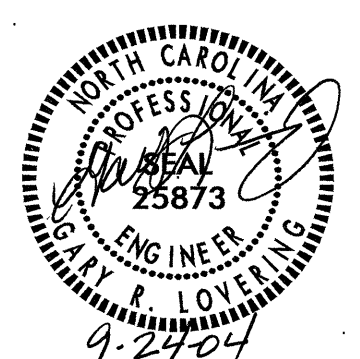
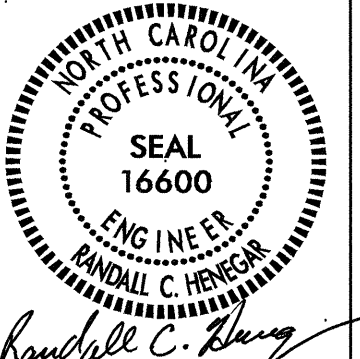



6/09/09

DITCH LEGEND	
RIGHT DITCH	-----


  CONST. REV. R / W REV.	PROJECT REFERENCE NO. R-0513BA ROADWAY DESIGN ENGINEER	SHEET NO. 45 HYDRAULICS ENGINEER
		

PI = 12+50.000  
 EL = 56.370 m  
 VC = 330 m  
 K = 42

-SR2-

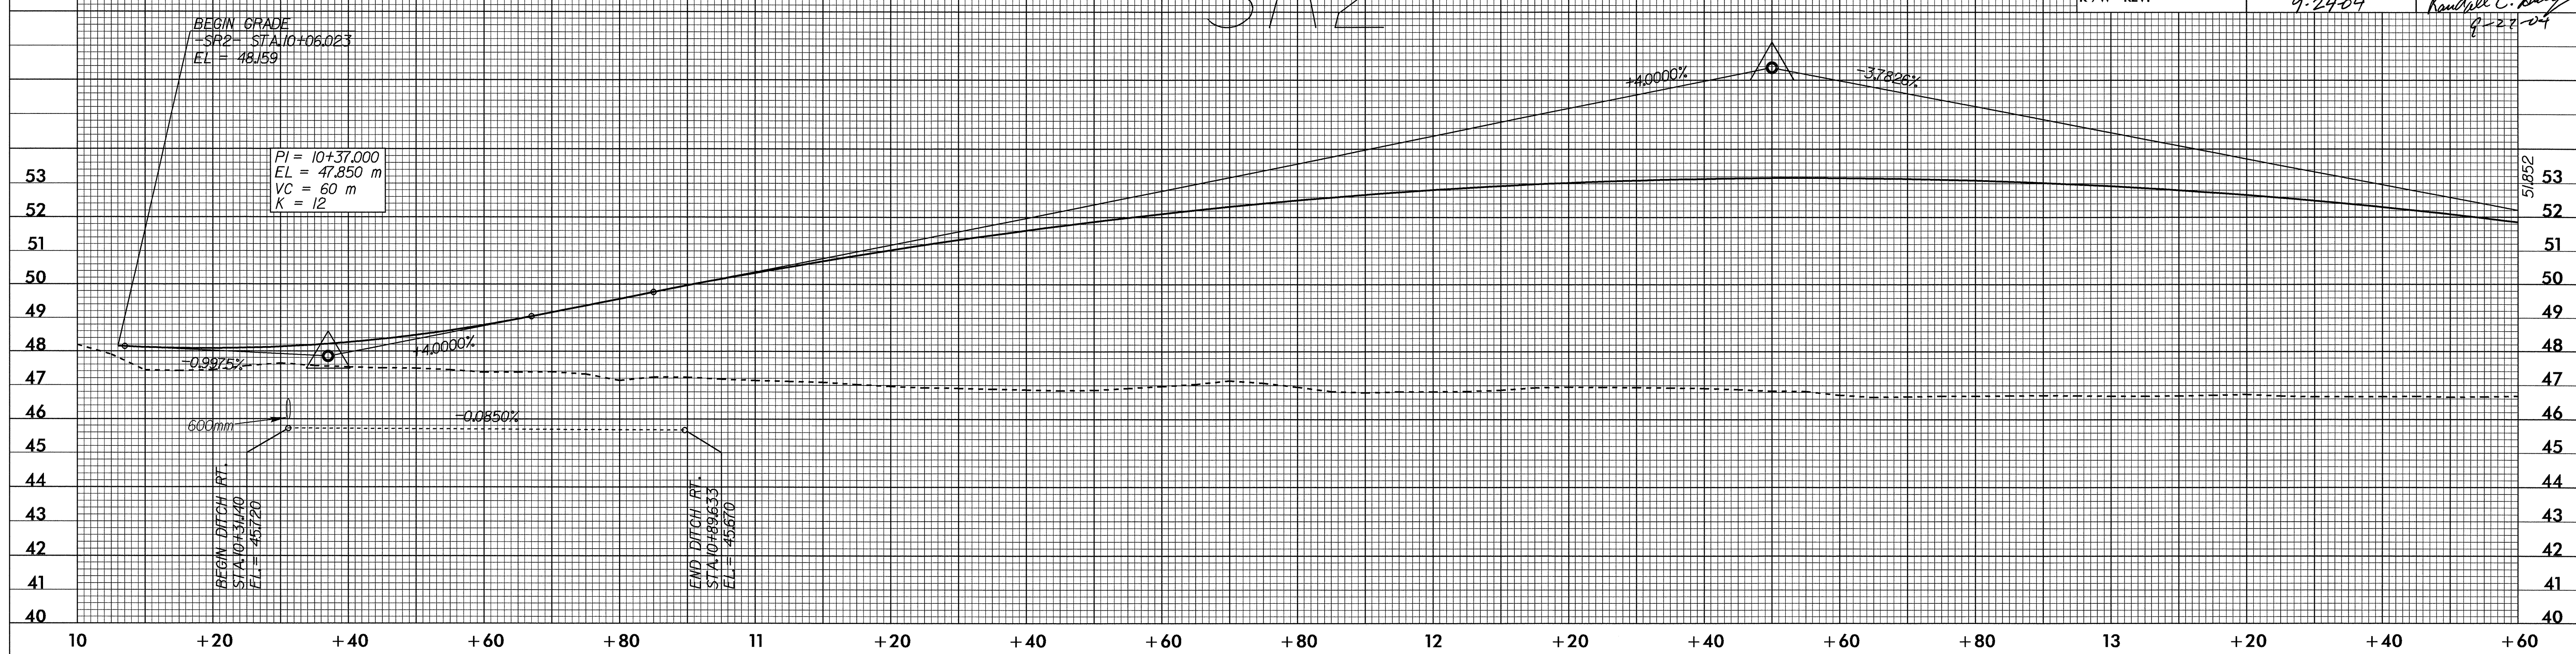

-SR2-

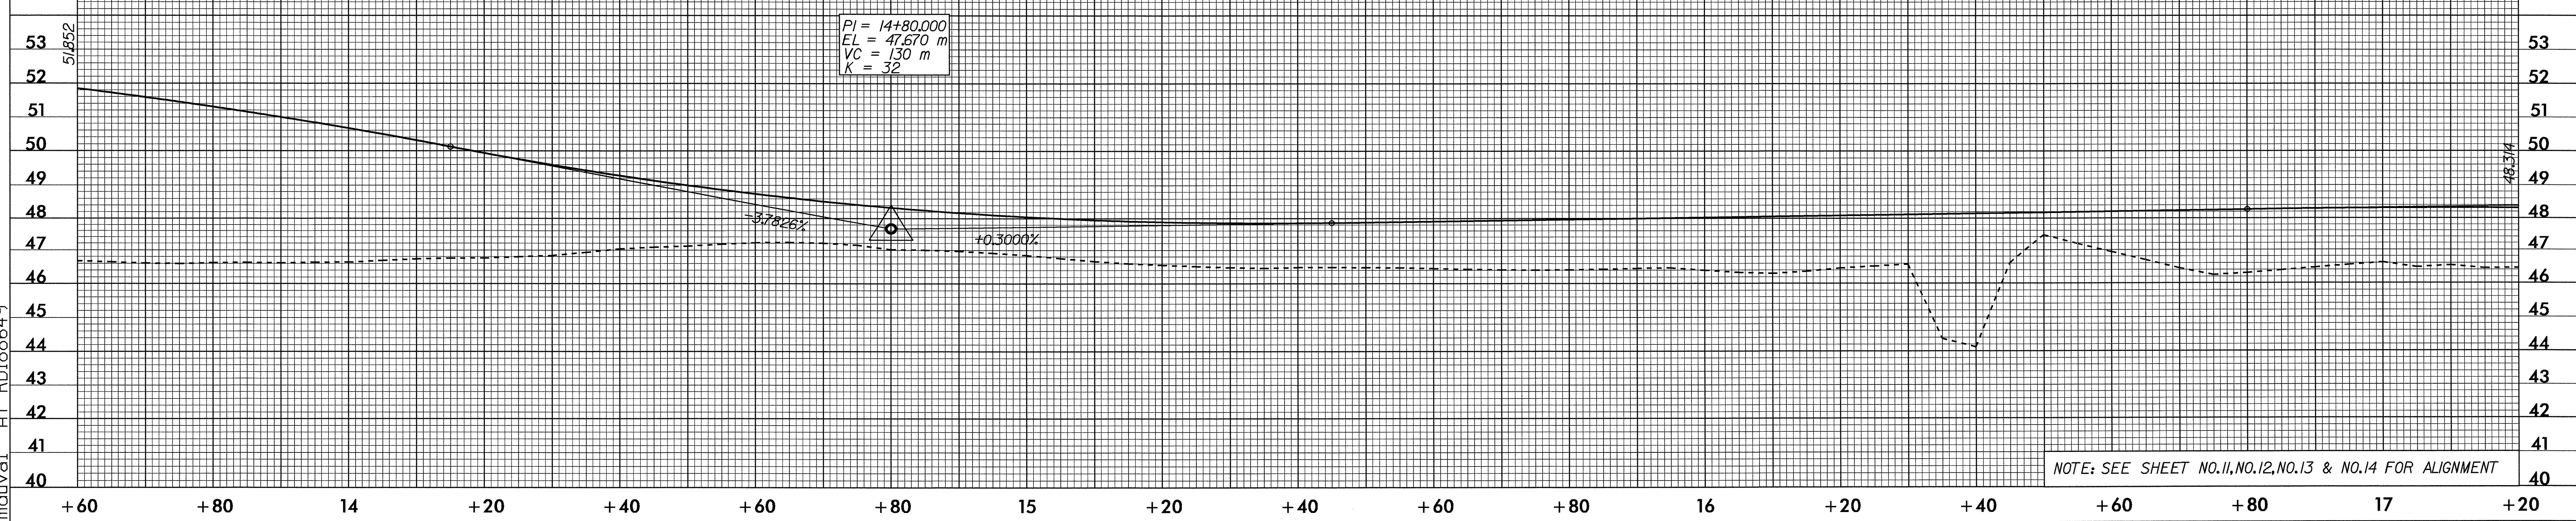

NOTE: SEE SHEET NO.11,NO.12,NO.13 & NO.14 FOR ALIGNMENT

20-SEP-2004 13:29  
 R:\proj\vr0513\8888.f1  
 mduval AT R0188649