
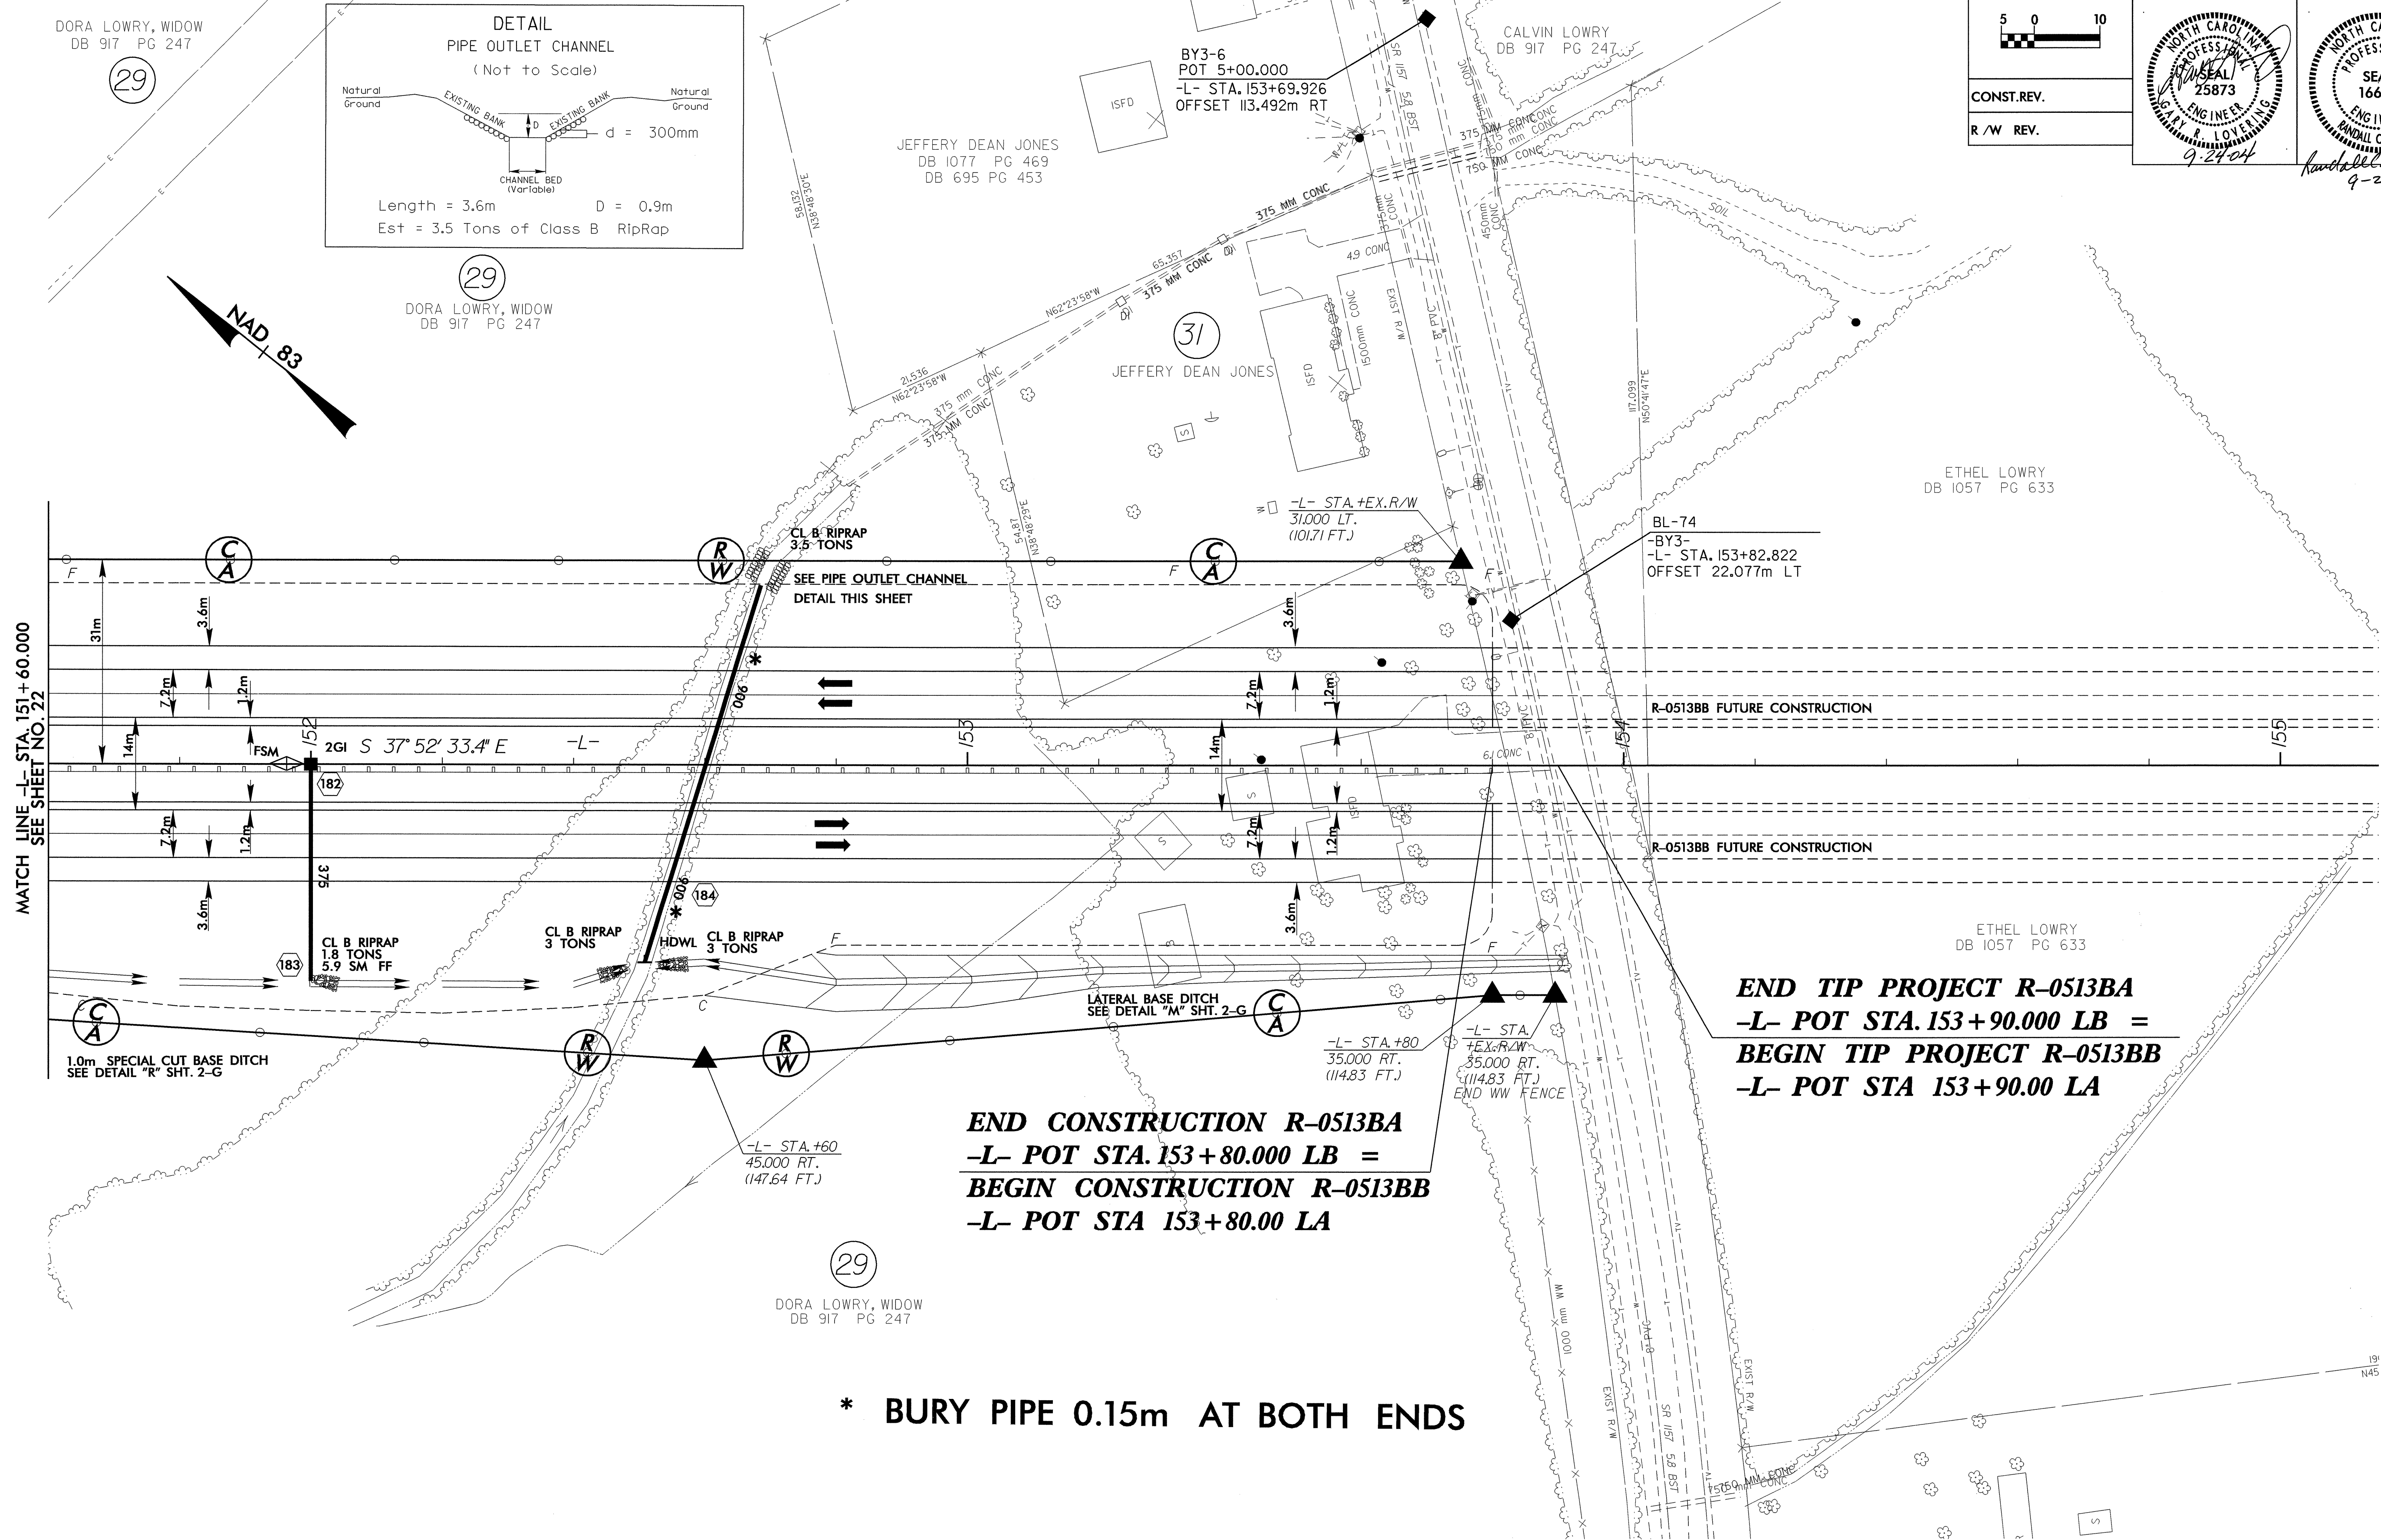


8/17/99
R:\SEF\2004_0928\Drawings\A1\R0513BB.dwg

	PROJECT REFERENCE NO. R-0513BA	SHEET NO. 23
	R/W SHEET NO.	
ROADWAY DESIGN ENGINEER	HYDRAULICS ENGINEER	
CONST.REV.	R/W REV.	

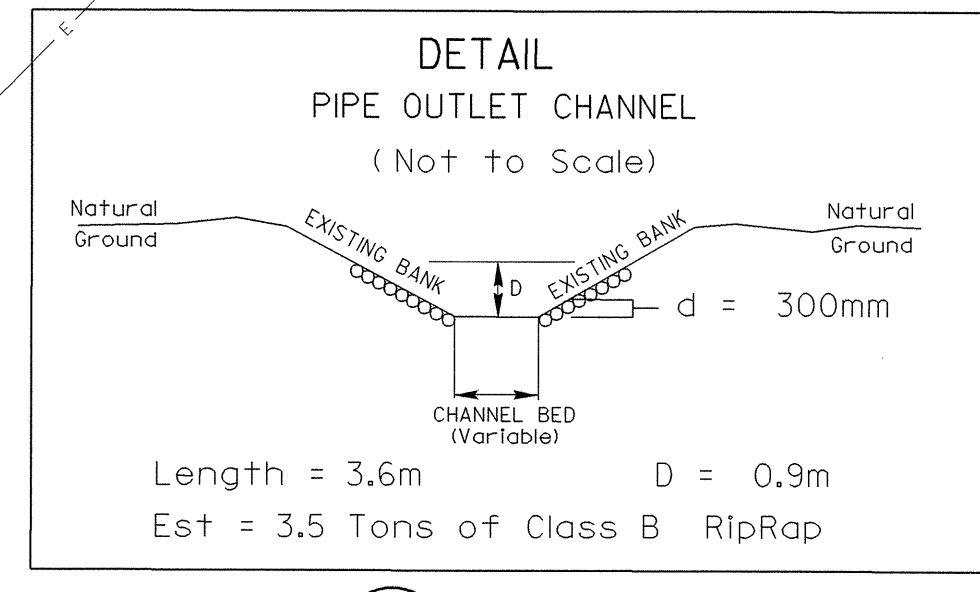

NOTE: FOR PROFILE OF -L-, SEE SHEET NO.36