



METRIC

5 0 10

CONST. REV.

R / W REV.

PROJECT REFERENCE NO. R-0513BA	SHEET NO. 17
R / W SHEET NO.	
ROADWAY DESIGN ENGINEER	HYDRAULICS ENGINEER

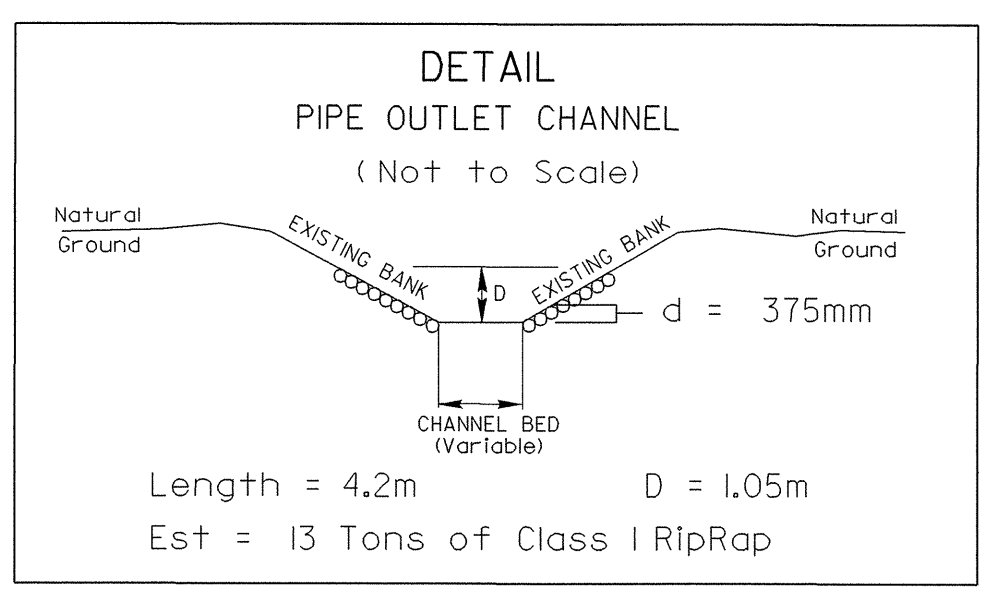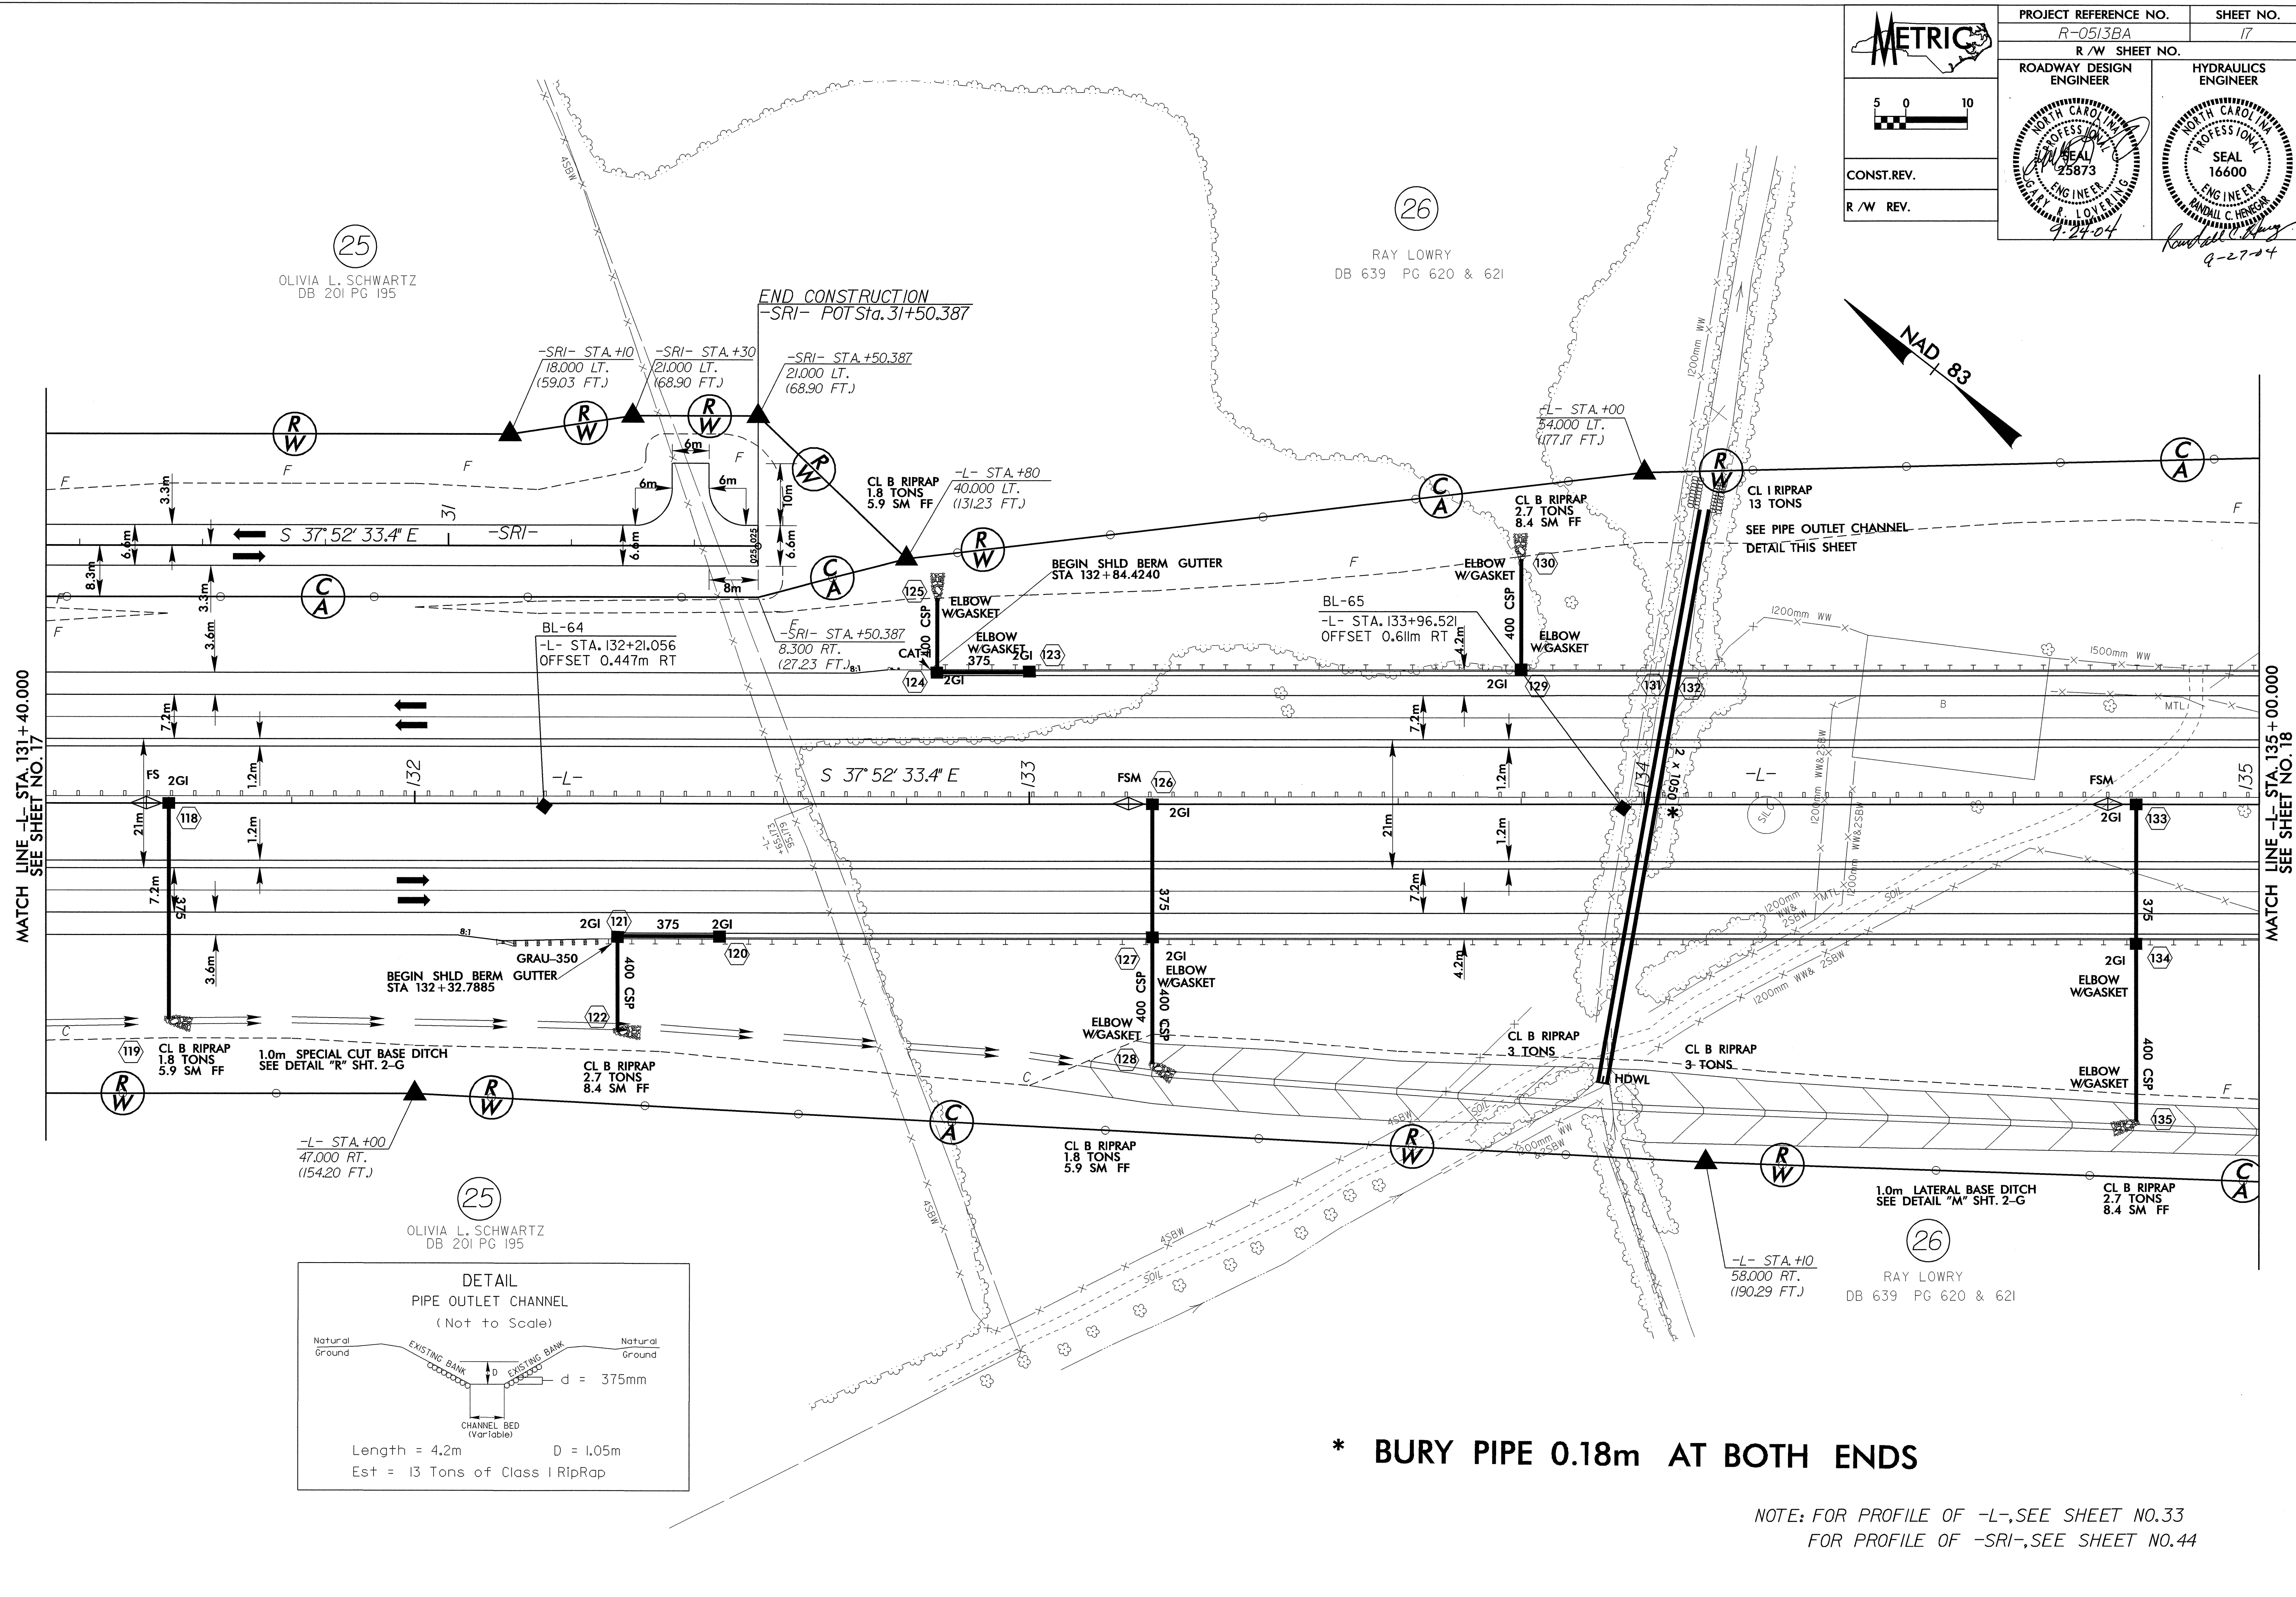

*** BURY PIPE 0.18m AT BOTH ENDS**

NOTE: FOR PROFILE OF -L-, SEE SHEET NO.33
FOR PROFILE OF -SRI-, SEE SHEET NO.44

8/17/99

20 SEP 2004 13:41

m:\cs\17\170886.dwg