
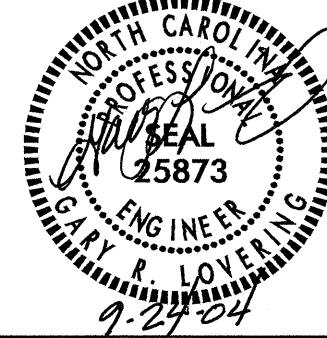
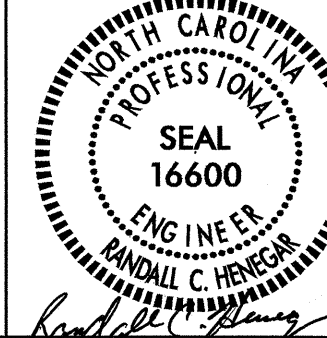
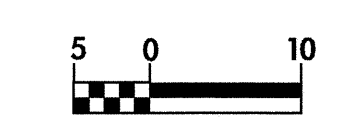
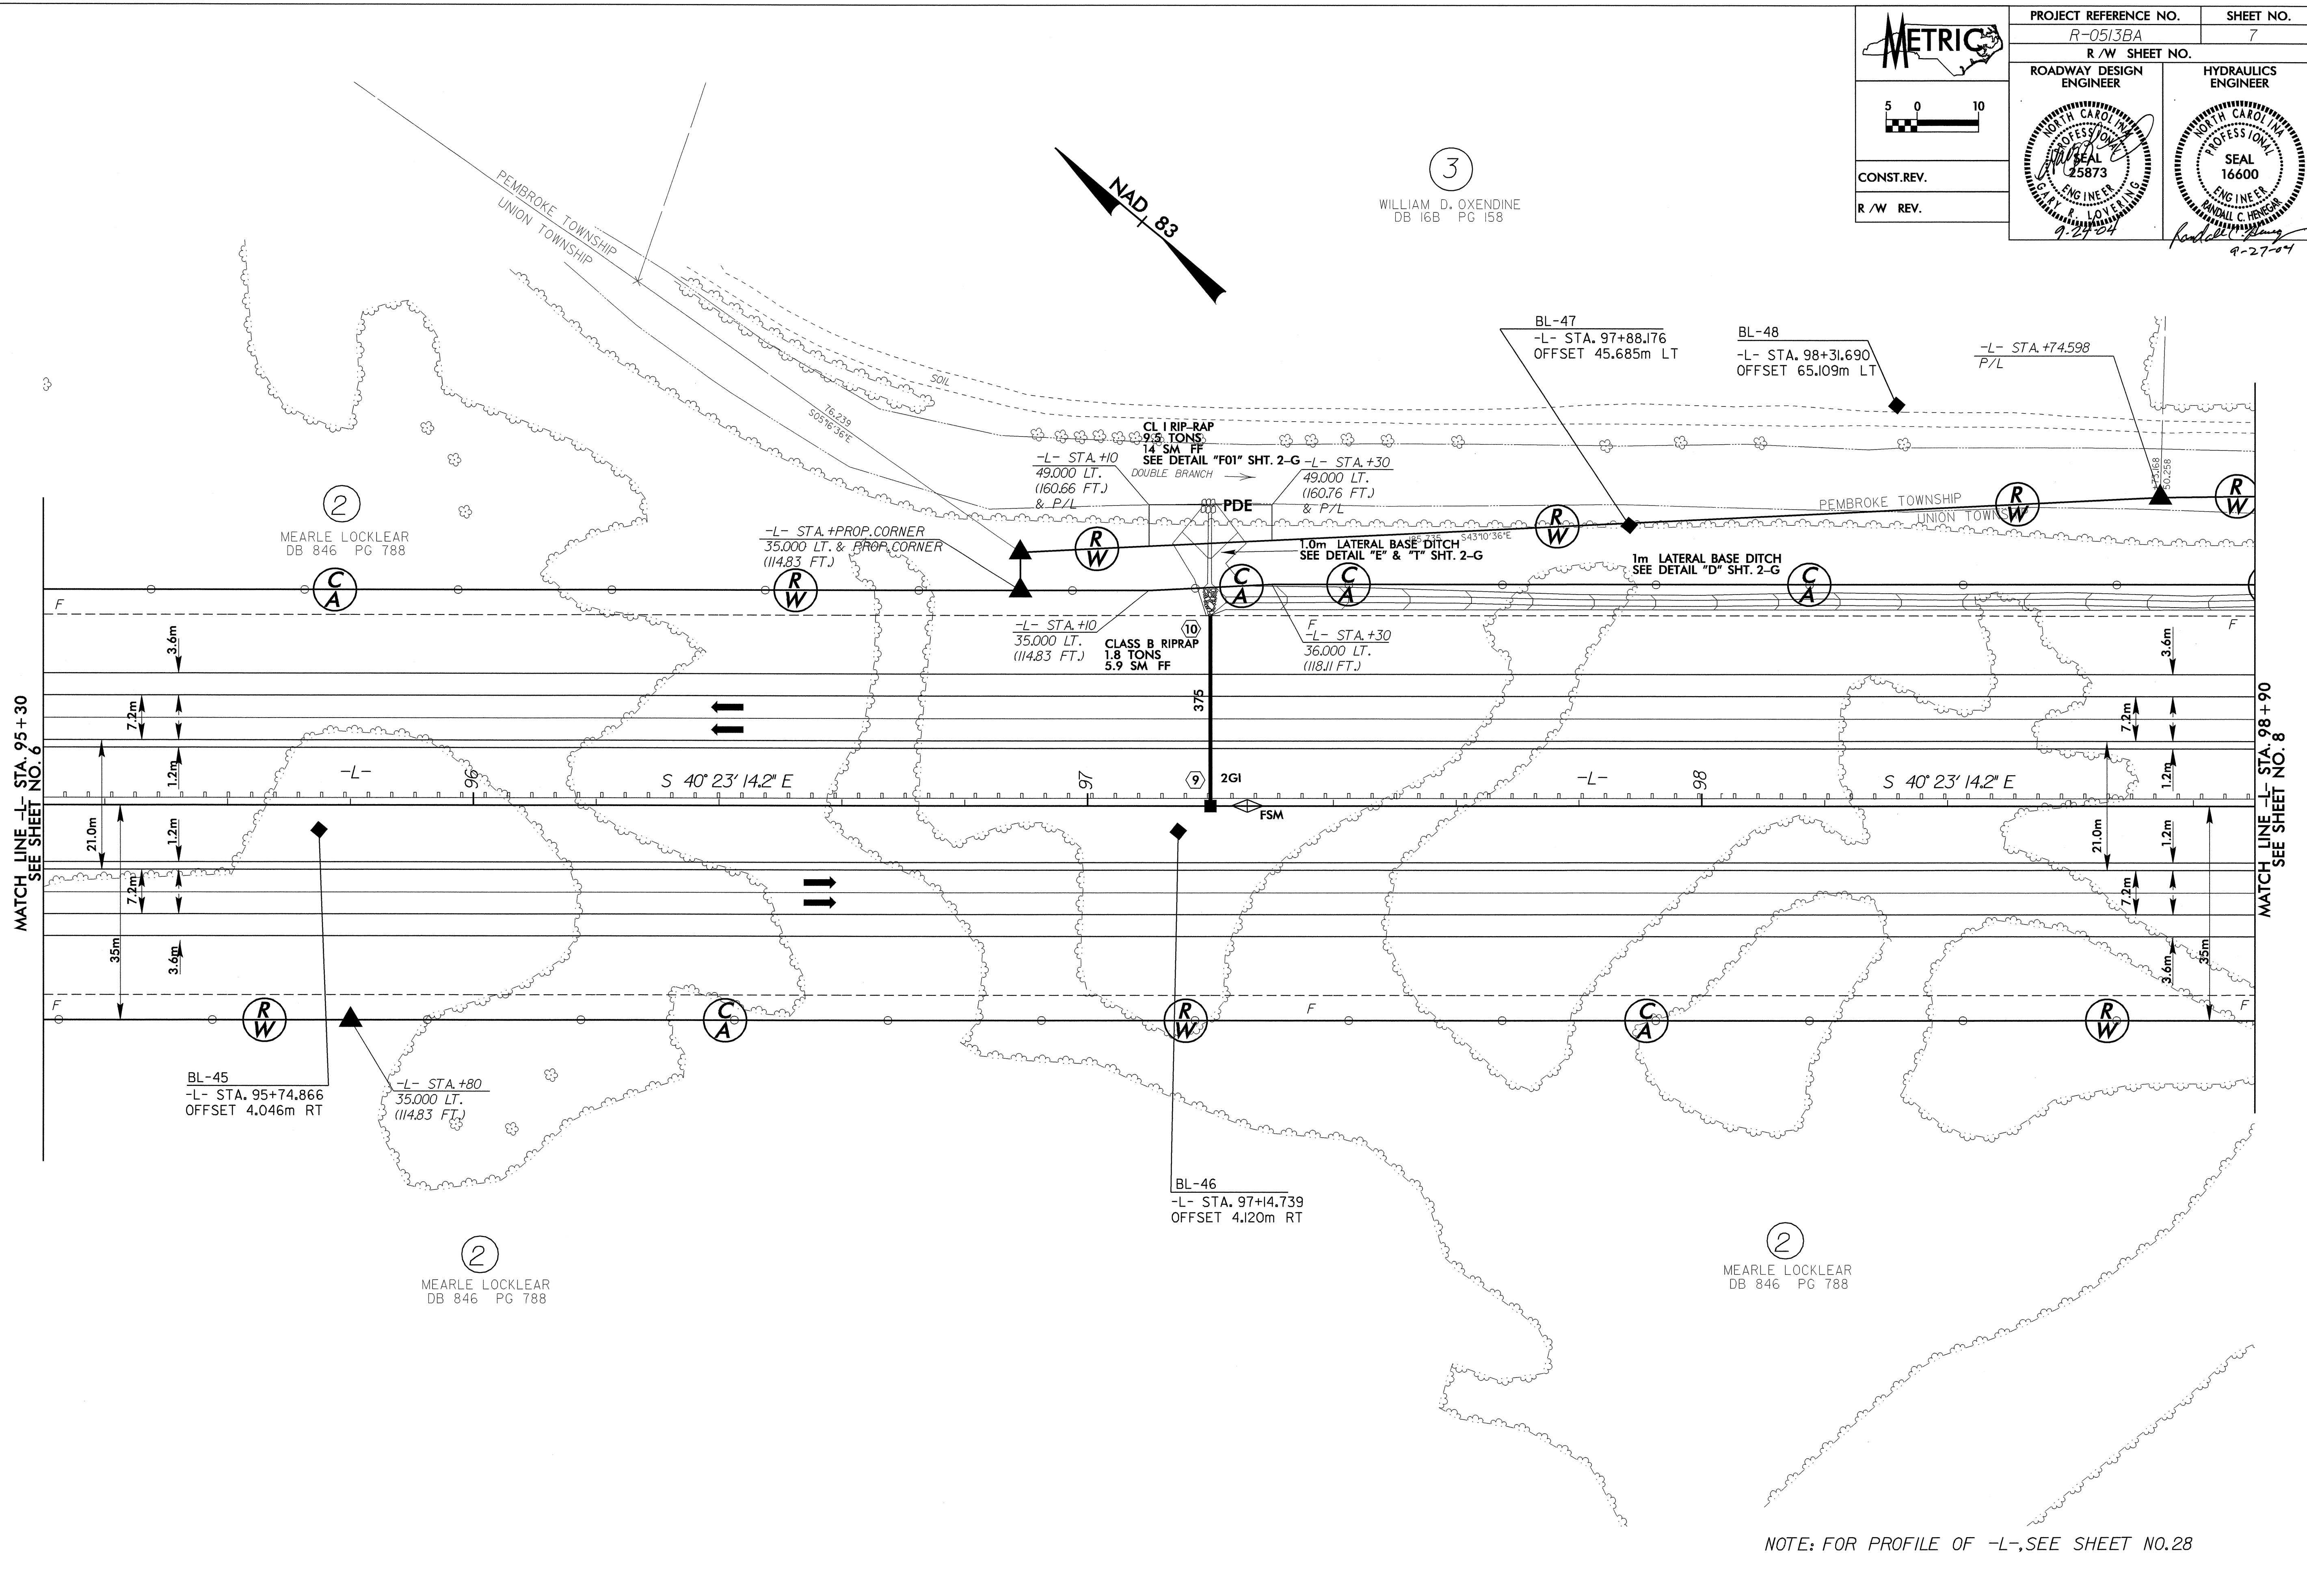


8/17/99

	PROJECT REFERENCE NO.	SHEET NO.
	R-0513BA	7
ROADWAY DESIGN ENGINEER		HYDRAULICS ENGINEER
		
CONST. REV.		
R/W REV.		



3  
WILLIAM D. OXENDINE  
DB 16B PG 158



NOTE: FOR PROFILE OF -L-, SEE SHEET NO. 28

20-SEP-2004 13:45  
m:\cvs\p\1018867.dwg