

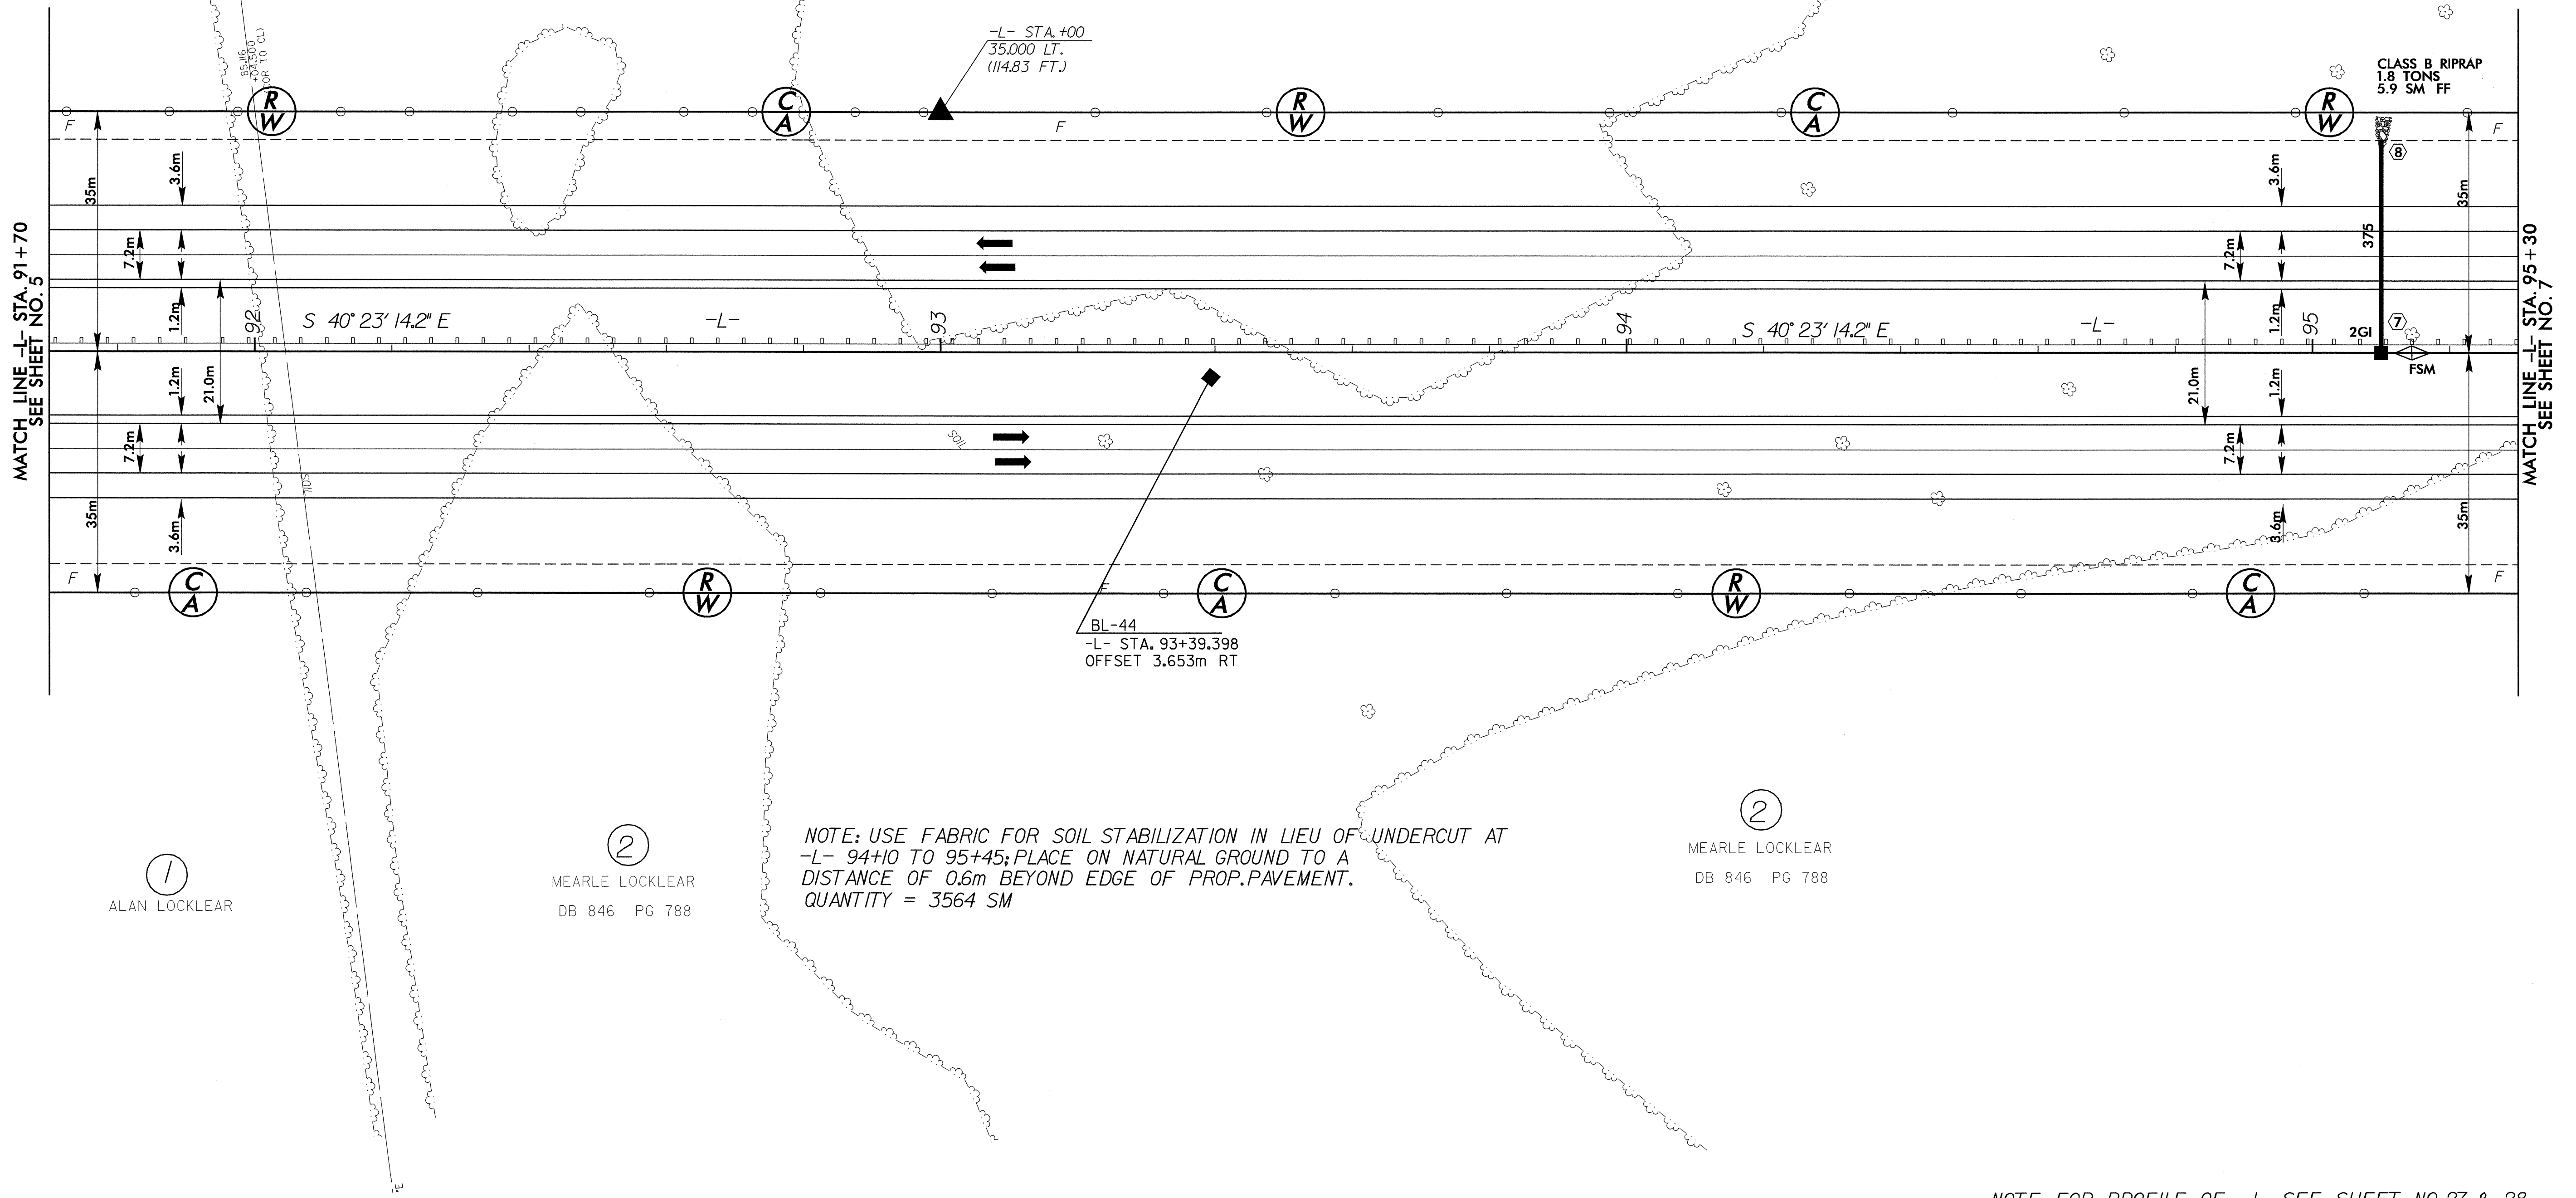


8/17/99

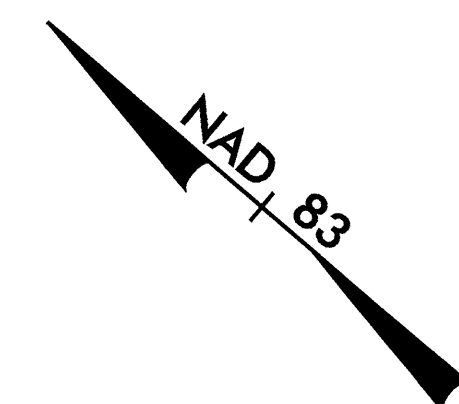

PROJECT REFERENCE NO. R-0513BA	SHEET NO. 6
R / W SHEET NO.	
ROADWAY DESIGN ENGINEER	HYDRAULICS ENGINEER
CONST. REV.	
R / W REV.	

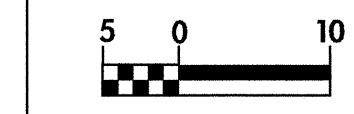

20-SEP-2004 15:46
m:\p\c\13416
m\p\c\13416\p\13416.dwg

NOTE: FOR PROFILE OF -L-, SEE SHEET NO. 27 & 28