


NOTE:
 ALL PROPOSED UTILITY WORK
 SHOWN ON THIS SHEET WILL
 BE DONE BY OTHERS

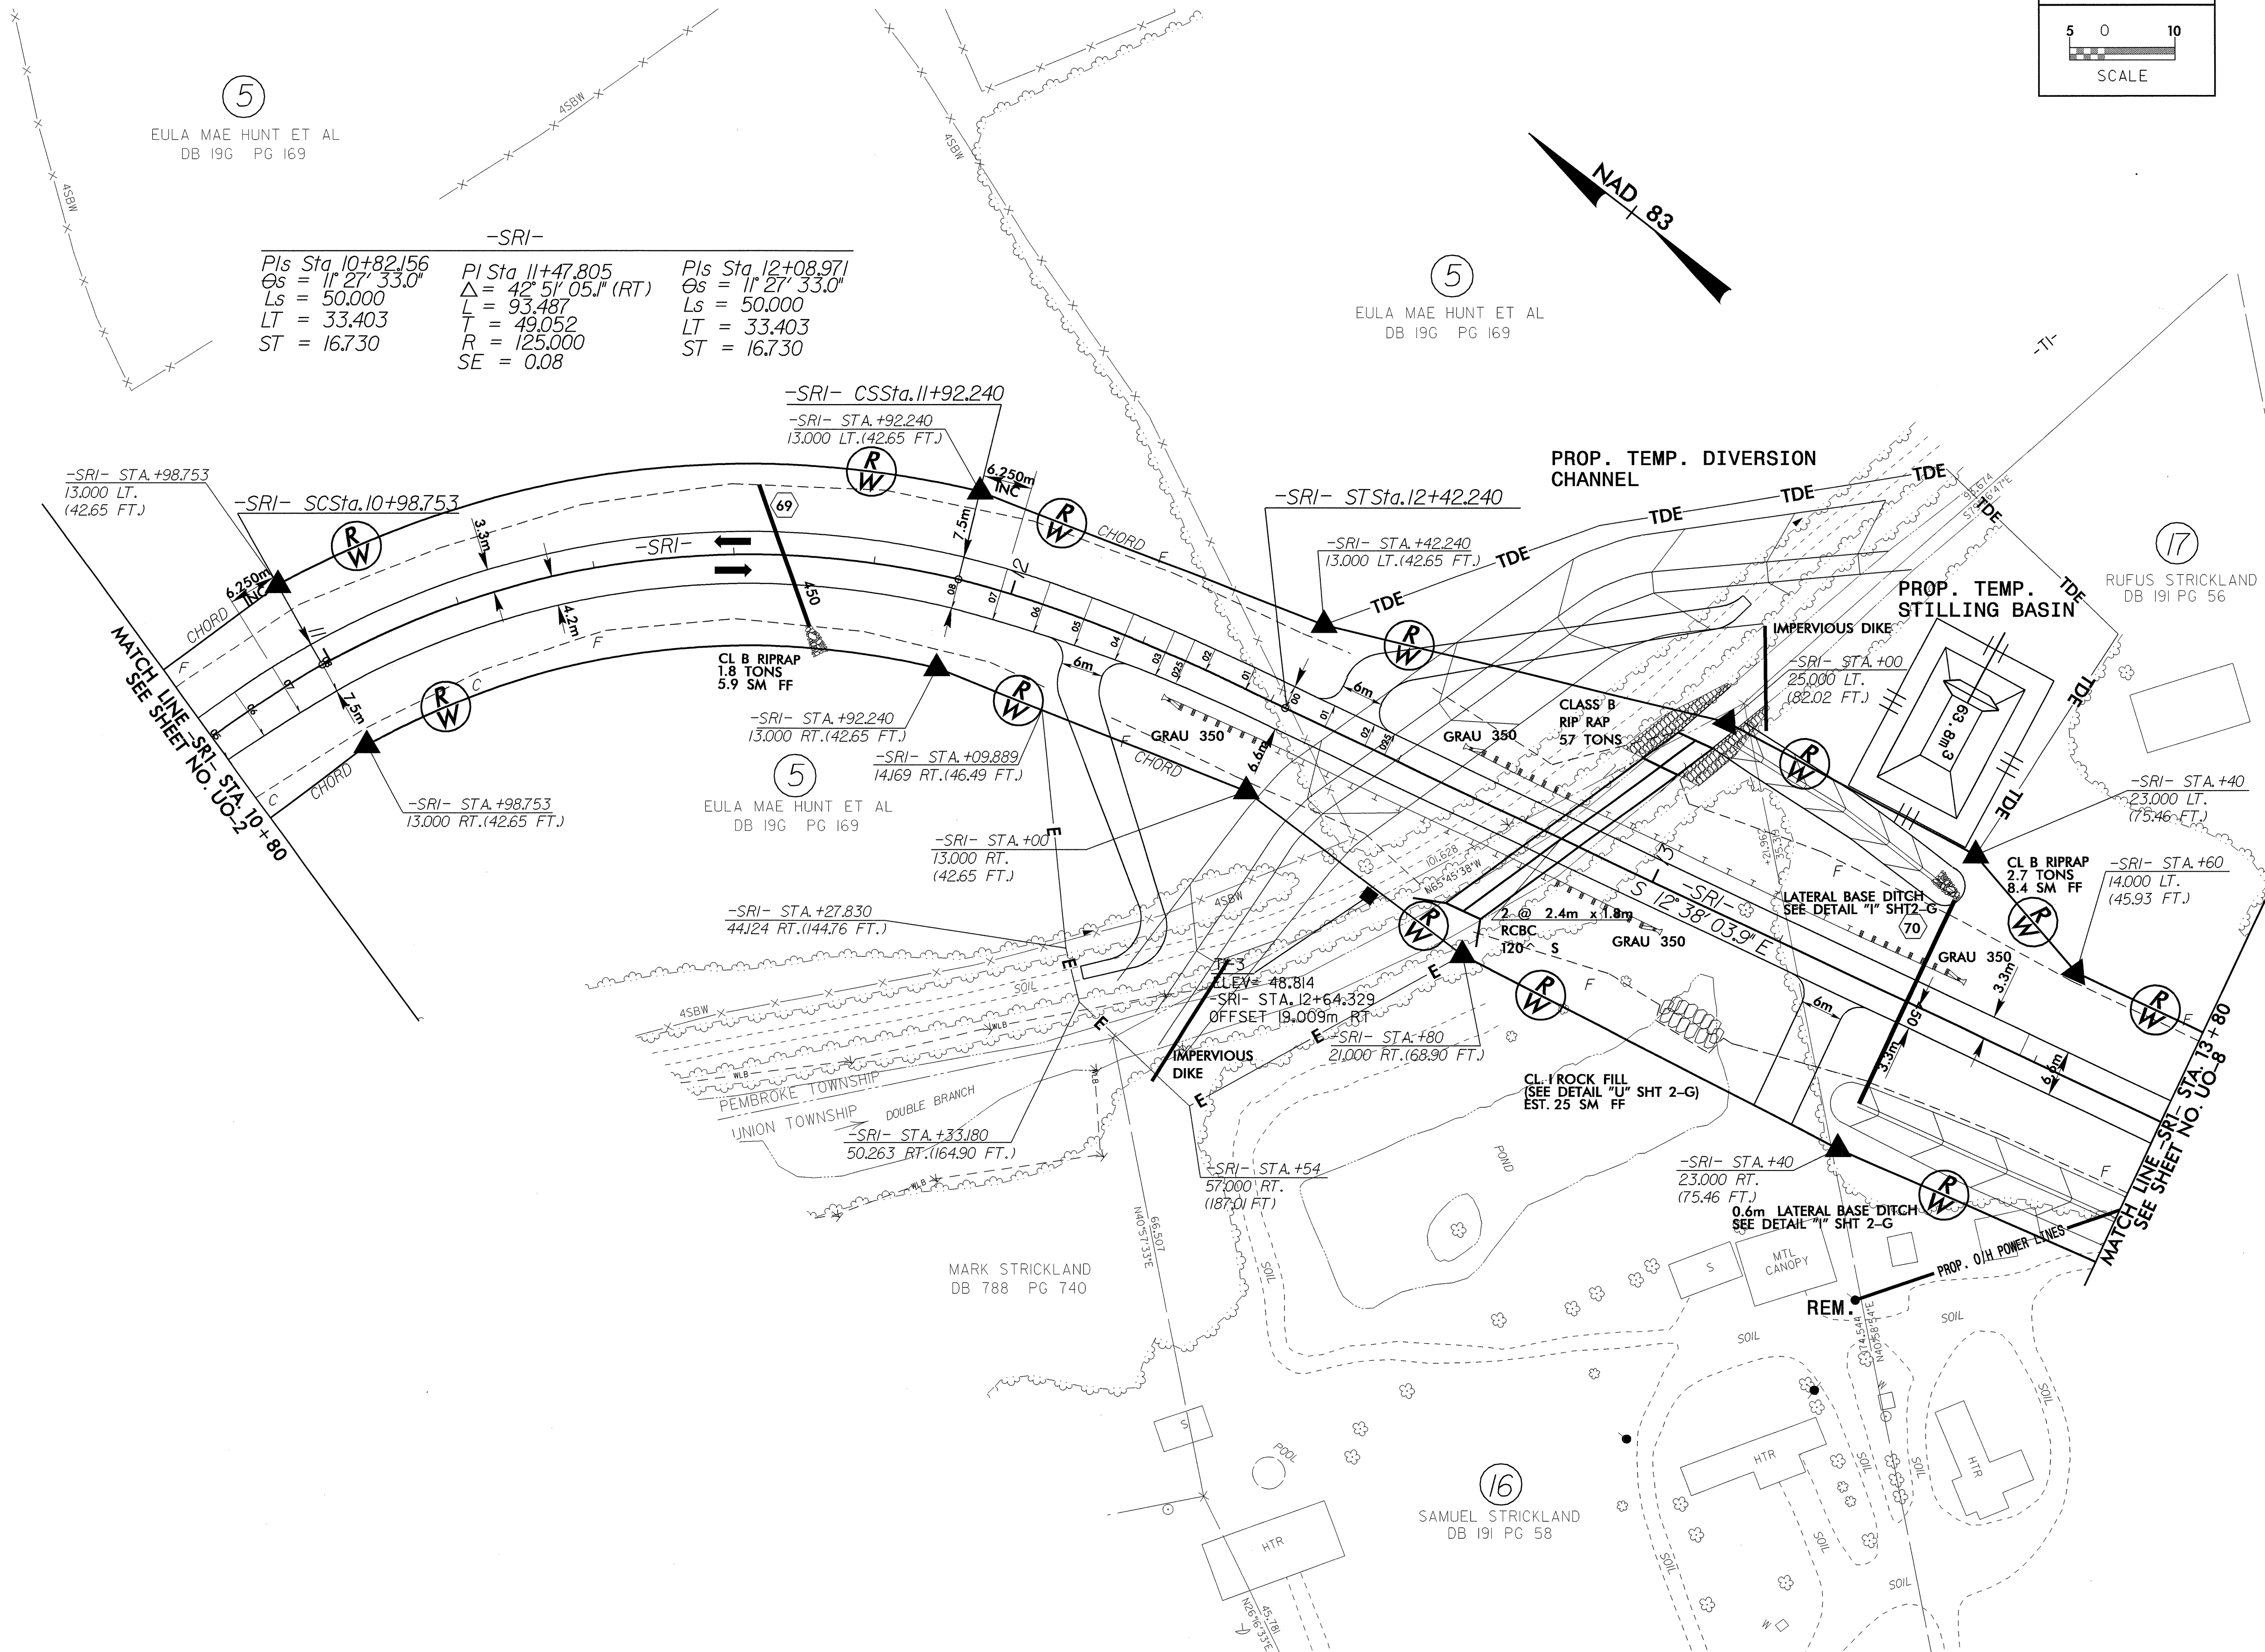

-SRI-

PIs Sta. 10+82.156 Cs = 11° 27' 33.0" Ls = 50.000 LT = 33.403 ST = 16.730	PI Sta. 11+47.805 Δ = 42° 51' 05.1" (RT) L = 93.487 T = 49.052 R = 125.000 SE = 0.08	PIs Sta. 12+08.971 Cs = 11° 27' 33.0" Ls = 50.000 LT = 33.403 ST = 16.730
---	---	---

MATCH LINE -SRI- STA. 10+80
 SEE SHEET NO. U0-2

MATCH LINE -SRI- STA. 13+80
 SEE SHEET NO. U0-8

NOTE: FOR PROFILE OF -SRI- SEE SHEET NO. 42
 FOR CULVERT PLANS AND DIVERSION CHANNEL PLANS
 SEE SHEET C - C

042592

15-JUN-2004 14:02
 egadbo1.dwg 0513bas24.psh