




042592

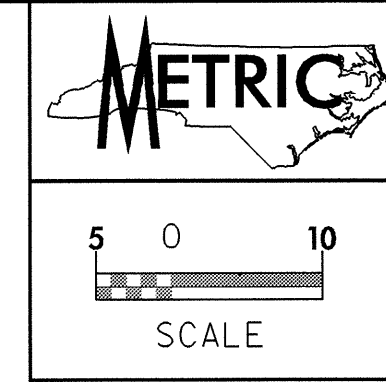

PROJECT REFERENCE NO. R-0513BA SHEET NO. UO-5

UTILITIES BY OTHERS

NOTE: ALL PROPOSED UTILITY WORK SHOWN ON THIS SHEET WILL BE DONE BY OTHERS

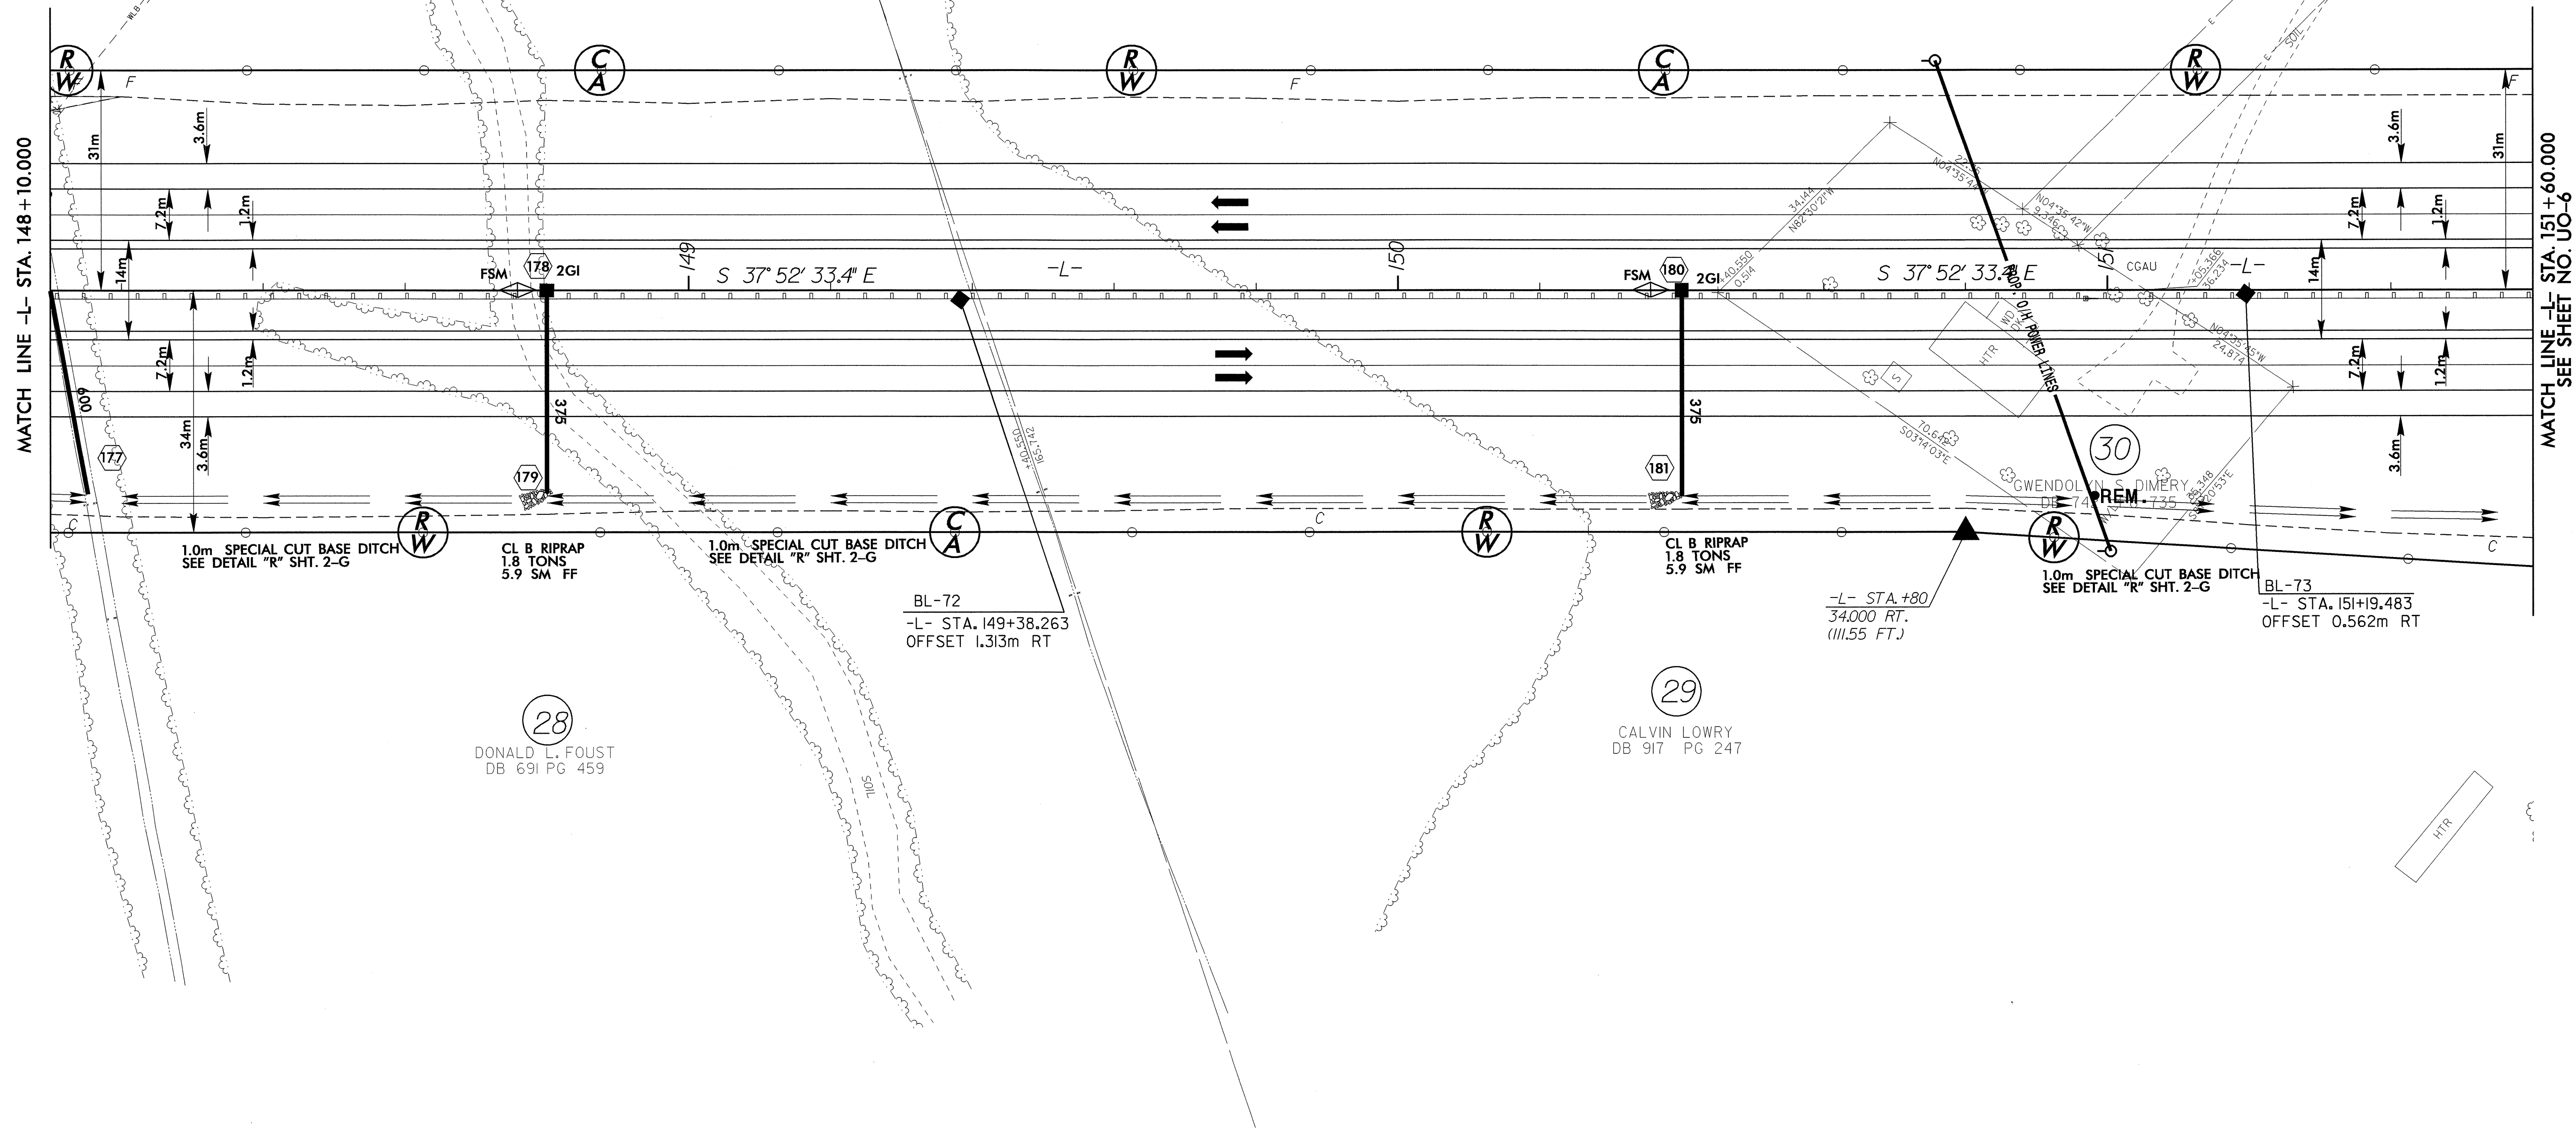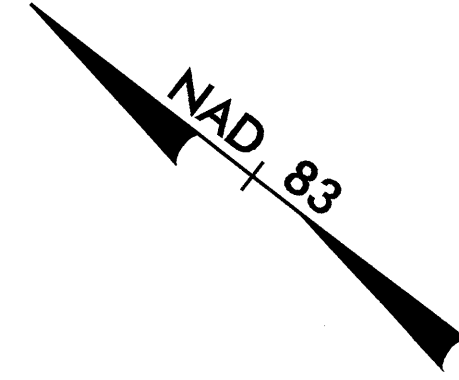

MATCH LINE -L- STA. 148 + 10.000

MATCH LINE -L- STA. 151 + 60.000
SEE SHEET NO. UO-6

15-JUN-2004 10:23
egadbo1

NOTE: FOR PROFILE OF -L-, SEE SHEET NO.35 & NO.36