



UTILITIES BY OTHERS

NOTE: ALL PROPOSED UTILITY WORK SHOWN ON THIS SHEET WILL BE DONE BY OTHERS

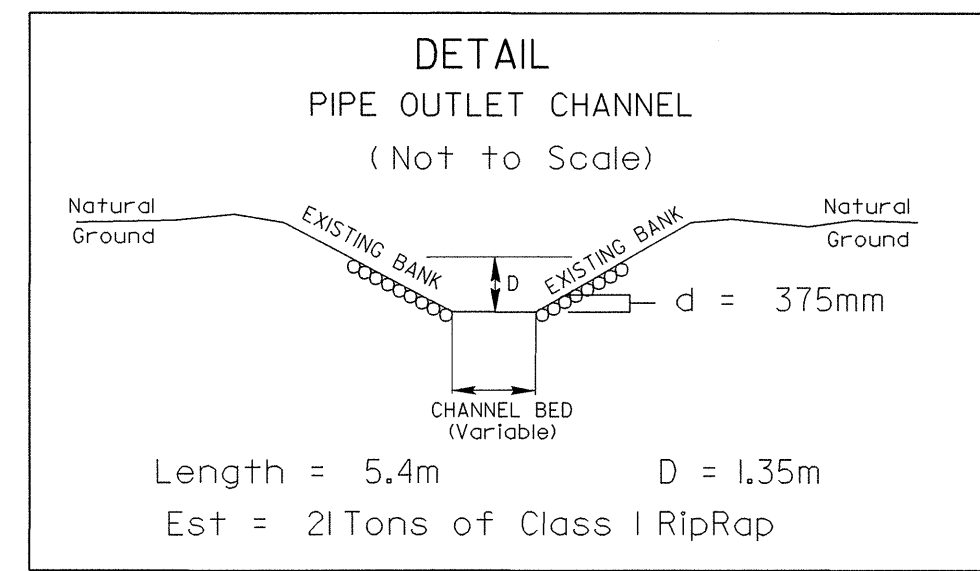

MATCH LINE -L- STA. 124+30.000 SEE SHEET NO. U0-3

MATCH LINE -L- STA. 127+90.000

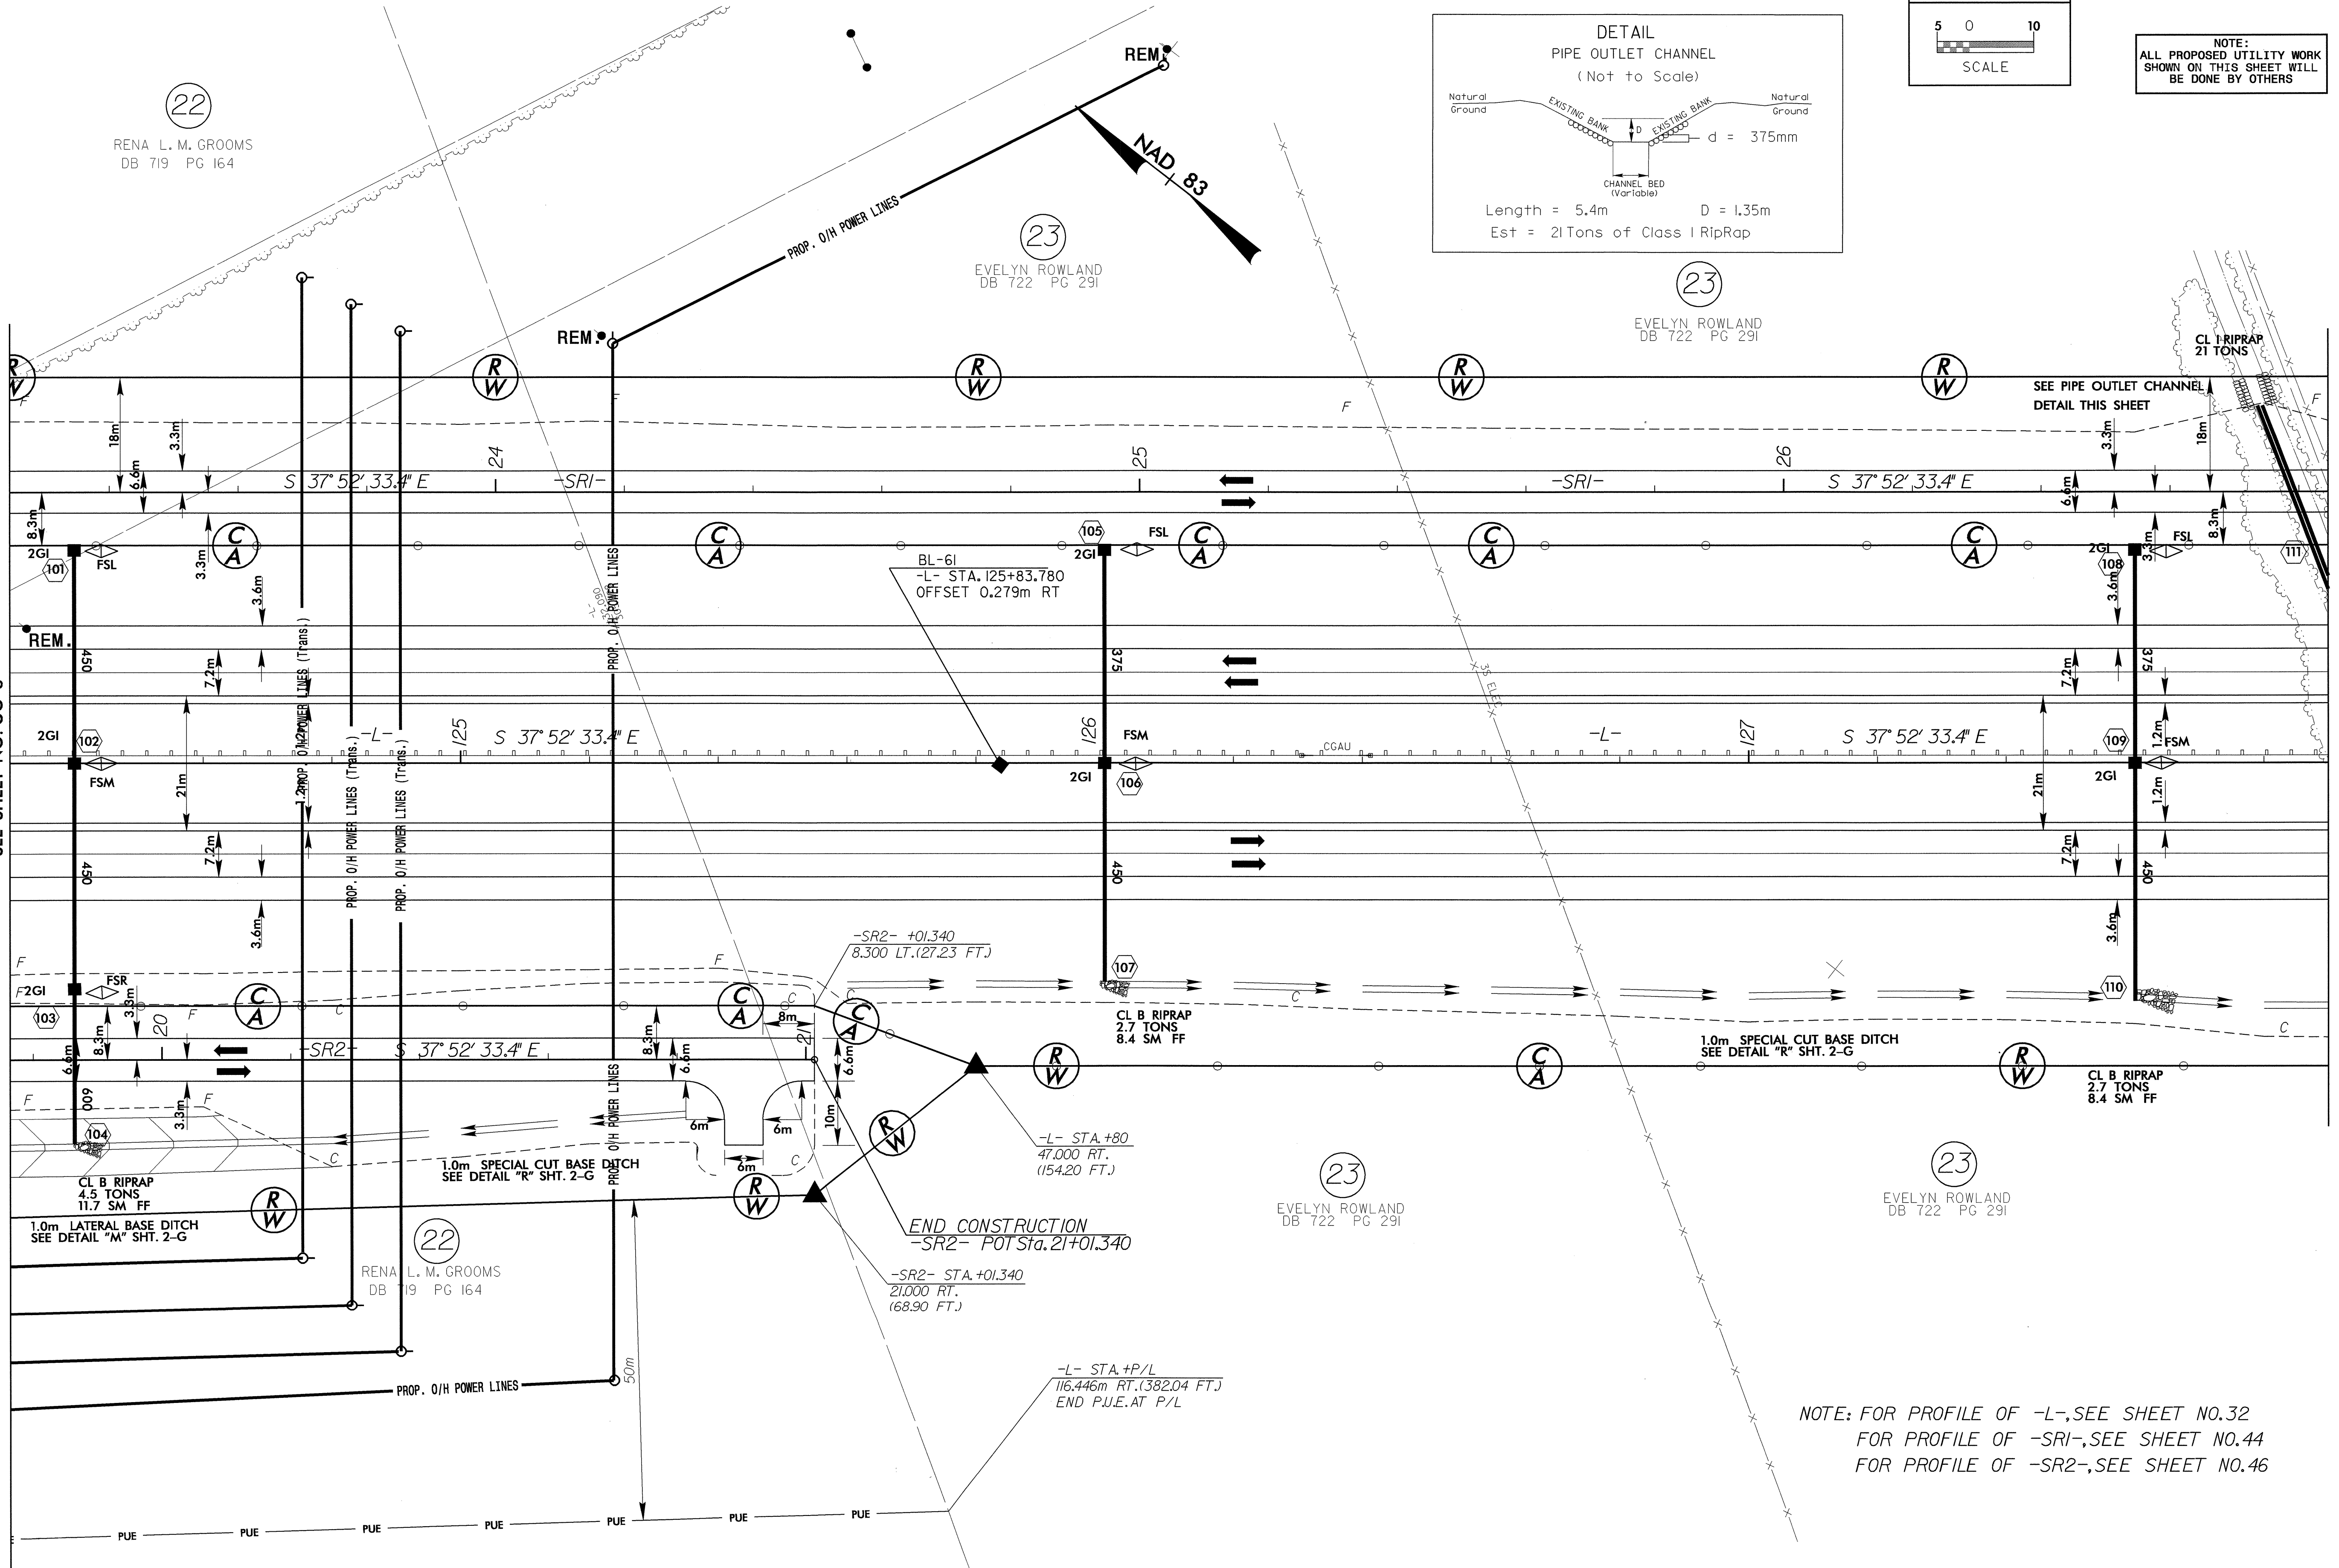

22 RENA L. M. GROOMS DB 719 PG 164

23 EVELYN ROWLAND DB 722 PG 291

23 EVELYN ROWLAND DB 722 PG 291

23 EVELYN ROWLAND DB 722 PG 291

22 RENA L. M. GROOMS DB 19 PG 164

23 EVELYN ROWLAND DB 722 PG 291

23 EVELYN ROWLAND DB 722 PG 291

END CONSTRUCTION -SR2- POT Sta. 21+01.340

-L- STA +P/L 116.446m RT. (382.04 FT.) END P.U.E. AT P/L

NOTE: FOR PROFILE OF -L-, SEE SHEET NO. 32 FOR PROFILE OF -SRI-, SEE SHEET NO. 44 FOR PROFILE OF -SR2-, SEE SHEET NO. 46

042502

15-JUN-2004 12:17:04 9513ba015.psh