


ASSEMBLED BY : N. Q. TRAN DATE : 2-14-03  
 CHECKED BY : T. A. WALTER DATE : 4-10-03  
 DRAWN BY : EEM 6/97  
 CHECKED BY : ARB 7/97

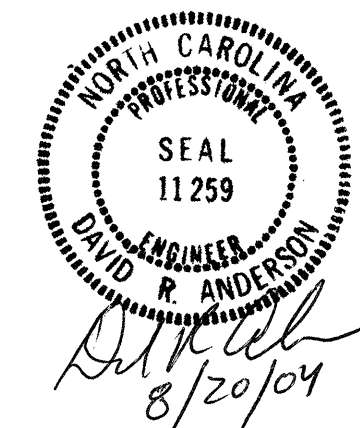

PROJECT NO. R-513BA  
 ROBESON COUNTY  
 STATION: 14+40.000 -Y1-

SHEET 2 OF 5  
 DEPARTMENT OF TRANSPORTATION  
 RALEIGH

DOUBLE 2.400m X 1.800m  
 CONCRETE BOX CULVERT

REVISIONS						SHEET NO.	
NO.	BY:	DATE:	NO.	BY:	DATE:	C-11	
1			3			TOTAL SHEETS	
2			4			24	