



CULVERT SECTION NORMAL TO ROADWAY

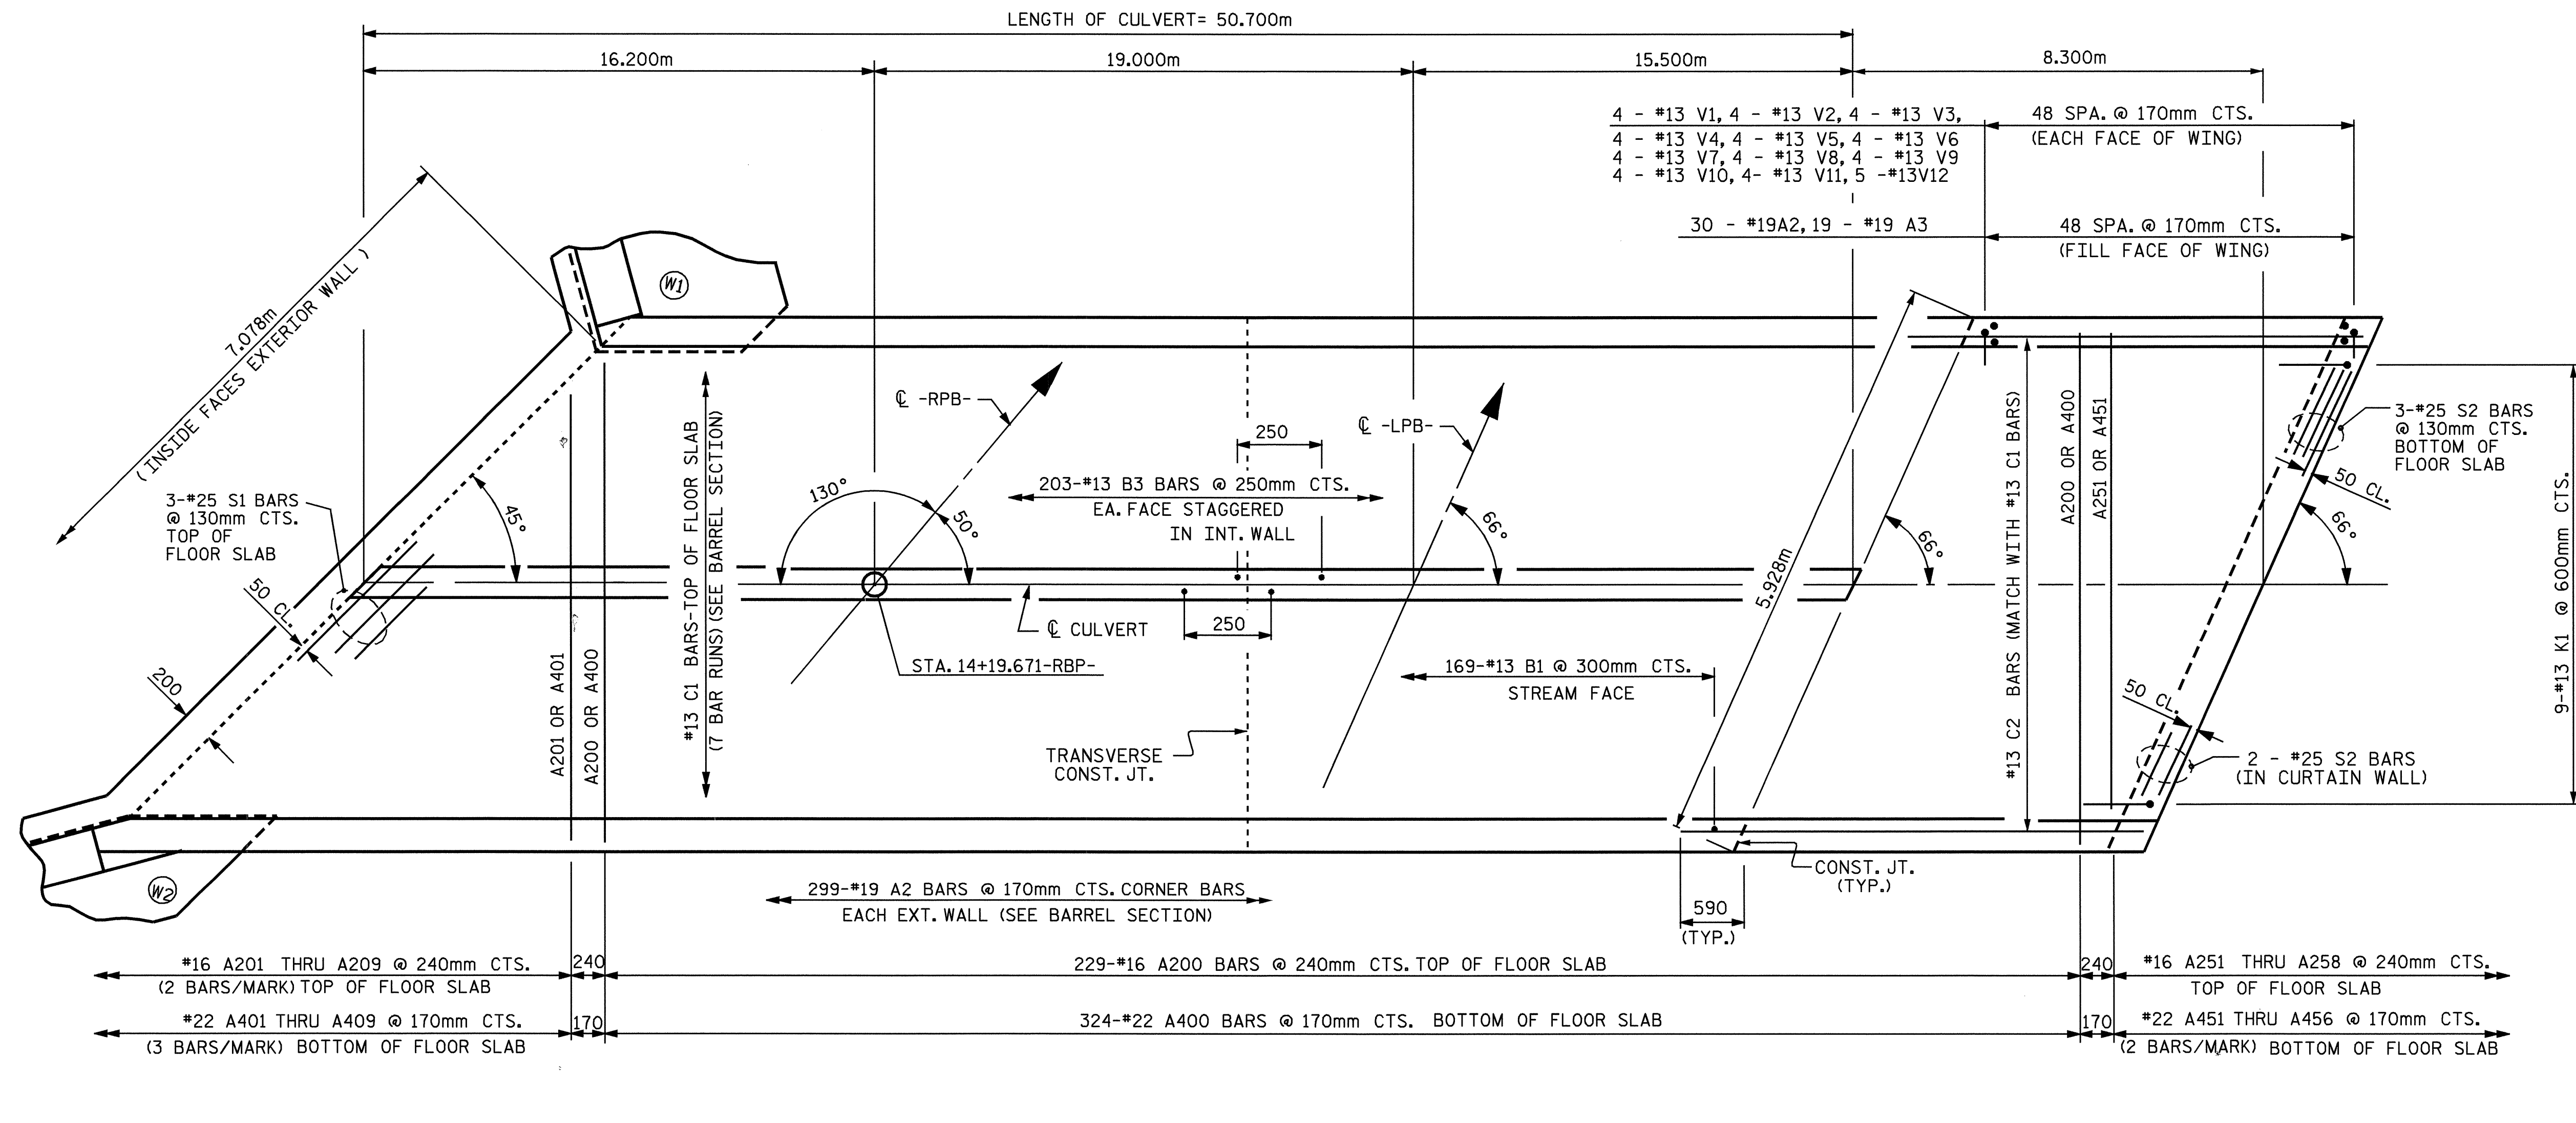

PLAN - FLOOR SLAB

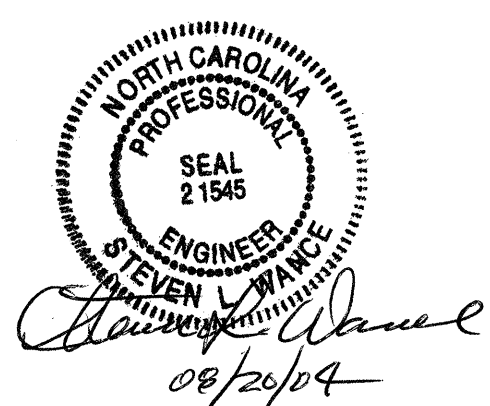

PROJECT NO. R-513BA
ROBESON COUNTY
 STATION: 14+19.671 -RPB-

SHEET 2 OF 5

STATE OF NORTH CAROLINA DEPARTMENT OF TRANSPORTATION RALEIGH					
DOUBLE 2.400m X 1.800m CONCRETE BOX CULVERT					
REVISIONS					
NO.	BY:	DATE:	NO.	BY:	DATE:
1			3		
2			4		
SHEET NO.					C-6
TOTAL SHEETS					24

ASSEMBLED BY :	N. Q. TRAN	DATE :	2-15-03
CHECKED BY :	SWANcPE	DATE :	08-06-04
DRAWN BY :	EEM	6/97	
CHECKED BY :	ARB	7/97	