


**BILL OF MATERIAL-STAGE I**

BAR	NO.	SIZE	TYPE	LENGTH	WEIGHT
A100	68	16	STR	5260	555
A101	4	16	STR	3940	24
A102	4	16	STR	2740	17
A103	4	16	STR	1540	10
A200	68	13	STR	5260	356
A201	4	13	STR	3940	16
A202	4	13	STR	2740	11
A203	4	13	STR	1540	6
A300	64	19	STR	5260	752
A301	4	19	STR	3860	35
A302	4	19	STR	2600	23
A303	4	19	STR	1320	12
A400	64	22	STR	5260	1024
A401	4	22	STR	3860	47
A402	4	22	STR	2600	32
A403	4	22	STR	1320	16
A1	146	13	1	1300	189
A2	146	19	1	1700	555
B1	82	13	STR	2420	197
B2	146	13	STR	1880	273
B3	98	13	STR	2420	236
C1	138	13	STR	6720	922
G1	4	16	STR	5480	34
S1	6	25	STR	5480	131
S2	12	19	STR	5480	147
				TOTAL	5,620

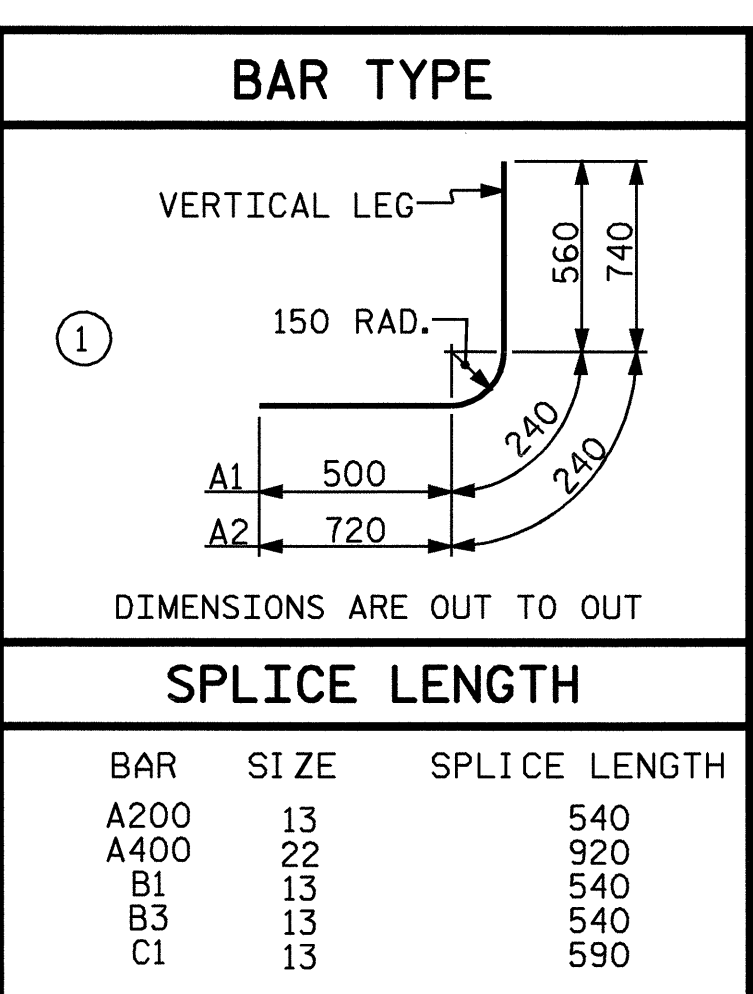

PROJECT NO. R-513A  
ROBESON COUNTY  
 STATION: 12+42.500 -Y2-

SHEET 2 OF 4

STATE OF NORTH CAROLINA  
 DEPARTMENT OF TRANSPORTATION  
 RALEIGH

**DOUBLE 2.4m X 2.1m  
 CONCRETE BOX CULVERT  
 - STAGE I -**

REVISIONS						SHEET NO.
NO.	BY:	DATE:	NO.	BY:	DATE:	
1			3			TOTAL SHEETS
2			4			24

ASSEMBLED BY: N. Q. TRAN DATE: 2-7-03  
 CHECKED BY: M. A. ALLEN DATE: 12-24-03  
 DRAWN BY: EEM 6/97  
 CHECKED BY: ARB 7/97