


SPAN A

FIXED  
PB1, M1

EXP.  
PB2, M1

PROJECT NO. R-513BA  
ROBESON COUNTY  
STATION: 138+30.800 -L-

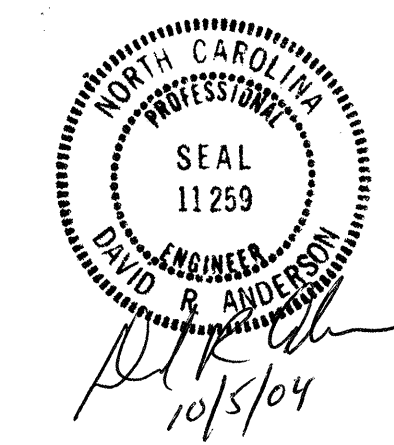

STATE OF NORTH CAROLINA  
DEPARTMENT OF TRANSPORTATION  
RALEIGH  
SUPERSTRUCTURE  
FRAMING PLAN  
RIGHT LANE

DRAWN BY : N. Q. TRAN DATE : 6/22/03  
CHECKED BY : T. A. WALTER DATE : 2/22/04

REVISIONS						SHEET NO.	
NO.	BY:	DATE:	NO.	BY:	DATE:	6-152	
1			3			TOTAL SHEETS	
2			4			172	