

**AT END BENT 1**


**AT END BENT 2**

PROJECT NO. R-513BA  
ROBESON COUNTY  
 STATION: 138+30.800 -L-

SHEET 1 OF 2

STATE OF NORTH CAROLINA  
 DEPARTMENT OF TRANSPORTATION  
 RALEIGH

**SLOPE PROTECTION PLAN**

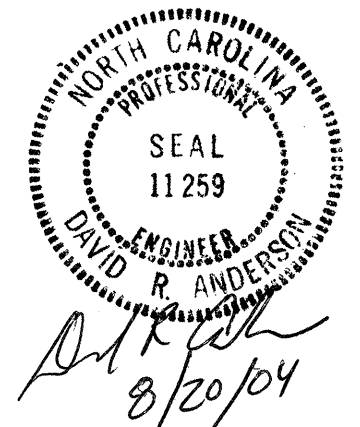

DRAWN BY : S. M. RASHIDI DATE : 6-06-03  
 CHECKED BY : J. L. WALTON DATE : 7/23/03

REVISIONS						SHEET NO.	
NO.	BY:	DATE:	NO.	BY:	DATE:	TOTAL SHEETS	
1			3			5-141	172
2			4				