



56  
54  
52  
50  
48  
46  
44

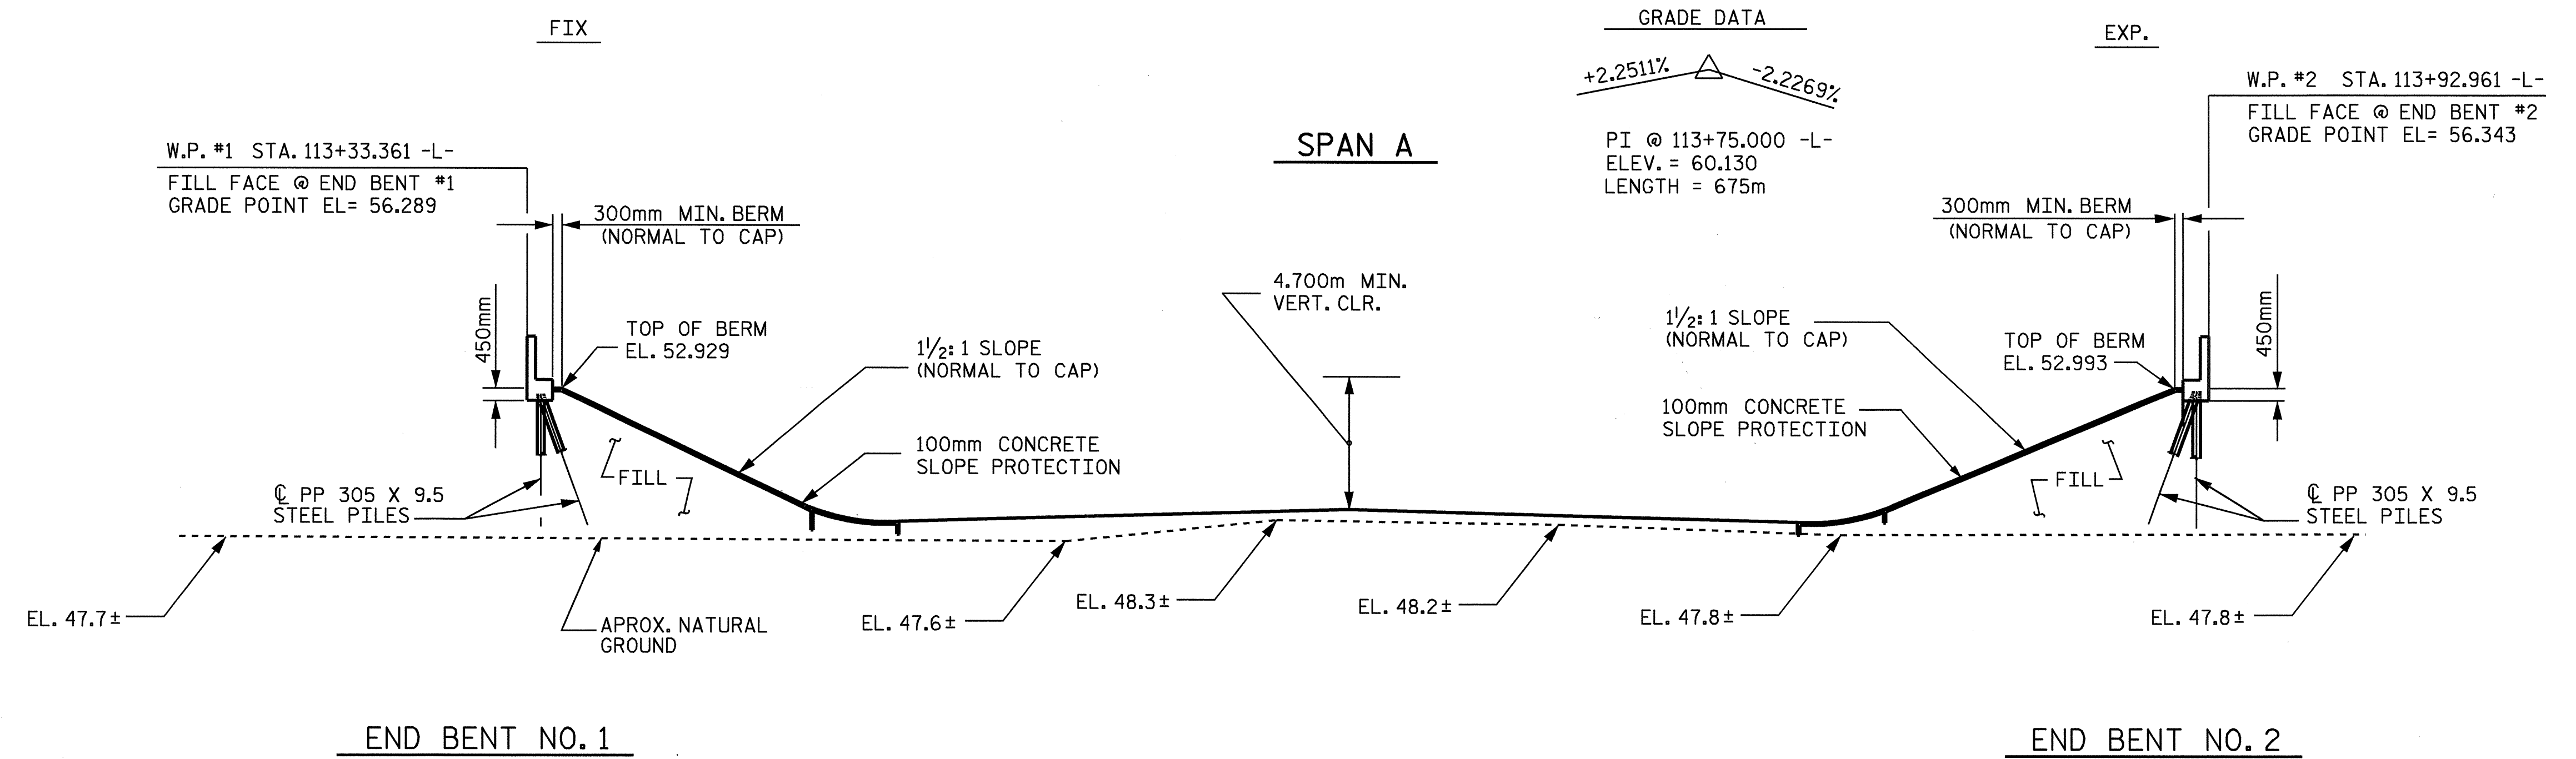

SECTION ALONG LEFT LANE CONTROL LINE


SECTION AT RIGHT ANGLE TO END BENTS

**NOTES**  
FOR NOTES, SEE SHEET 3 OF 3

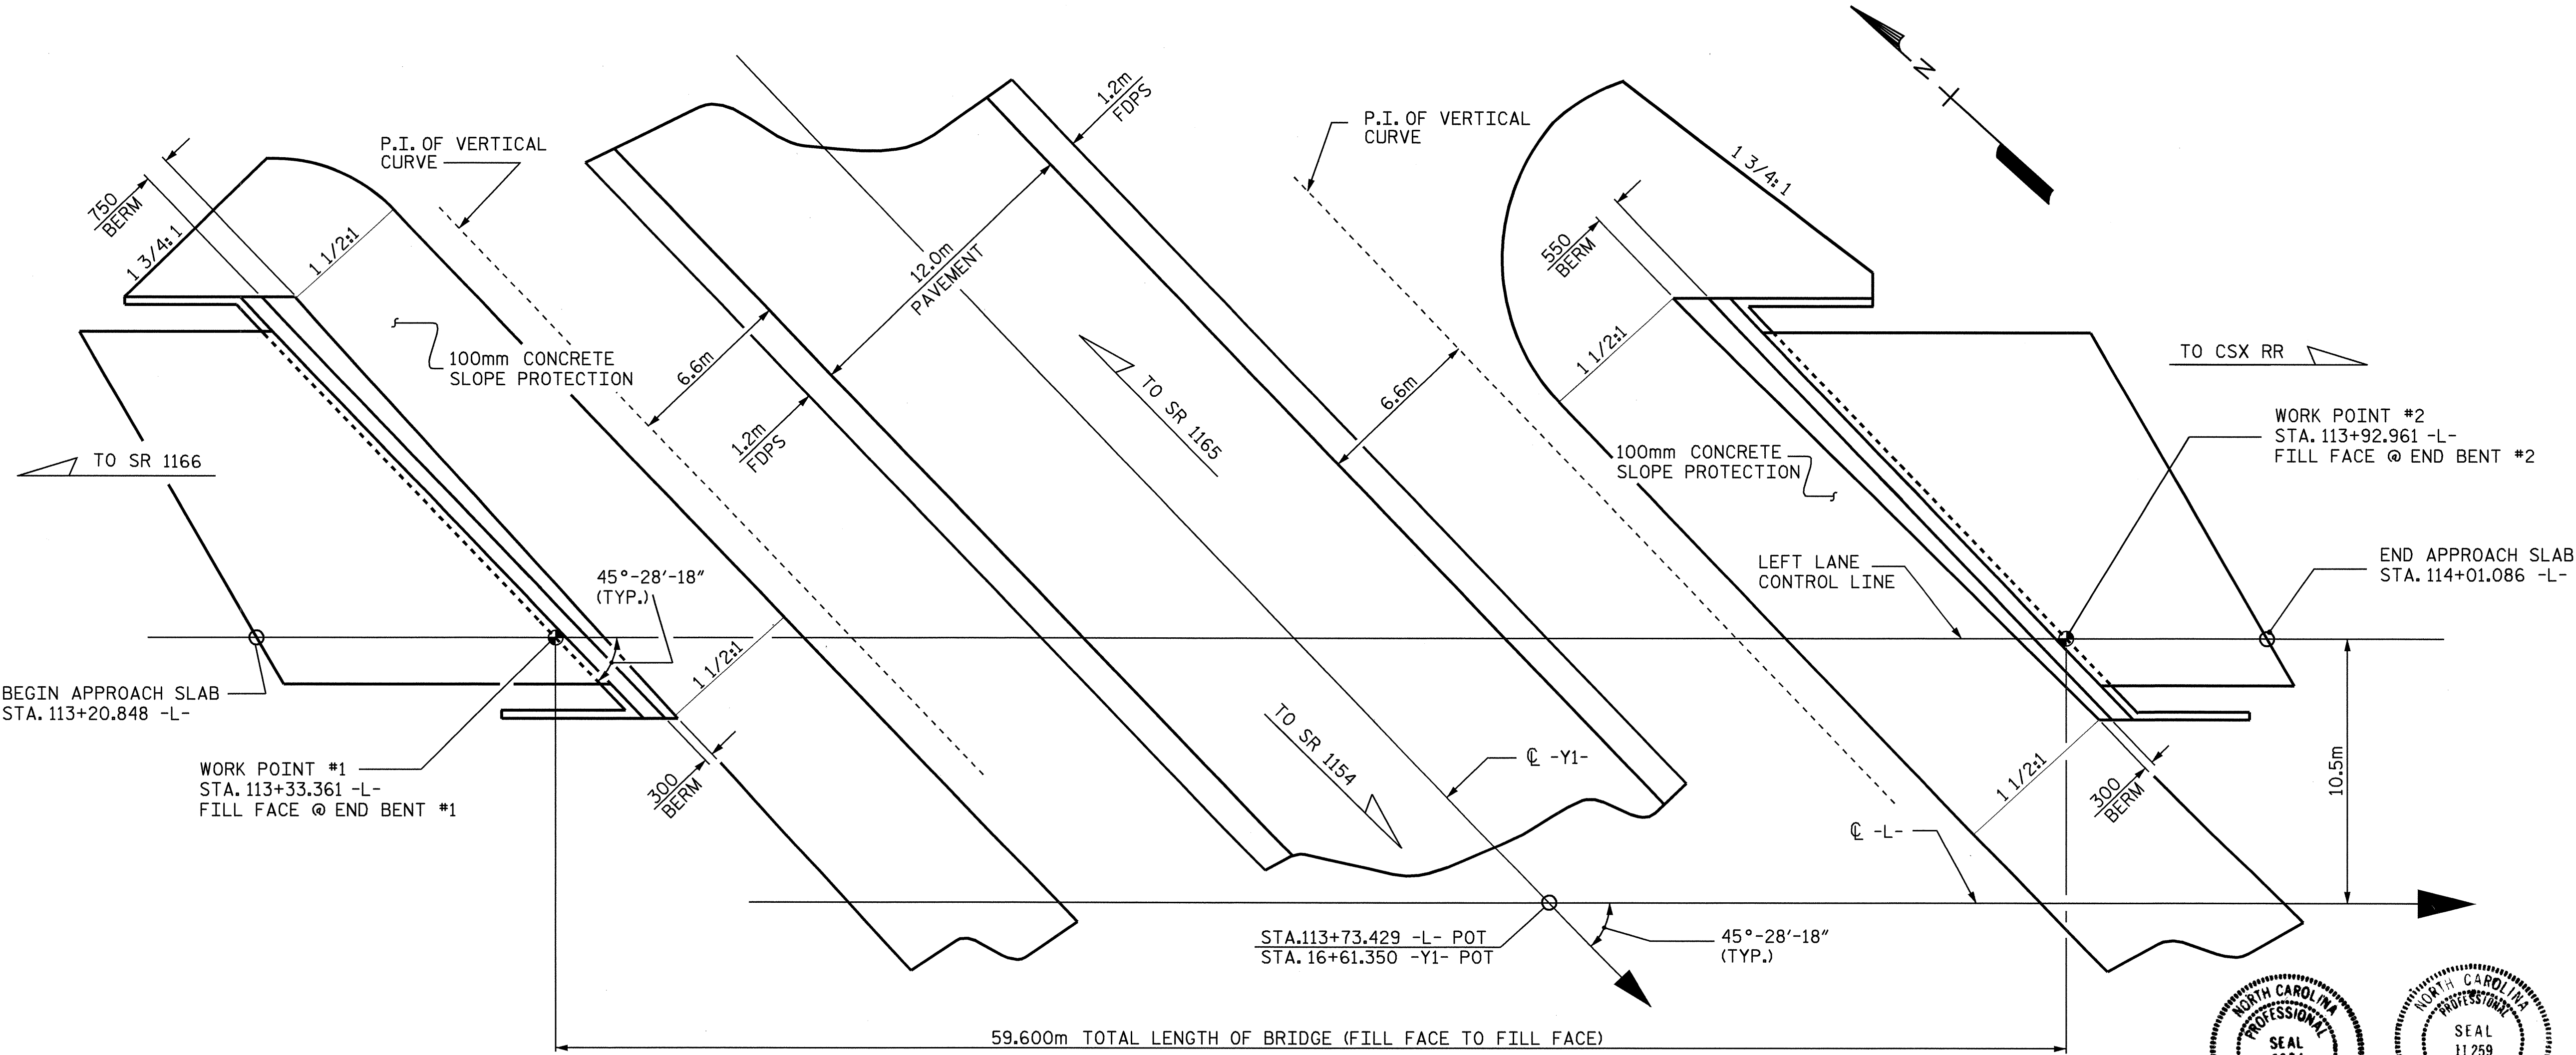

PLAN

(PILES NOT SHOWN FOR CLARITY)

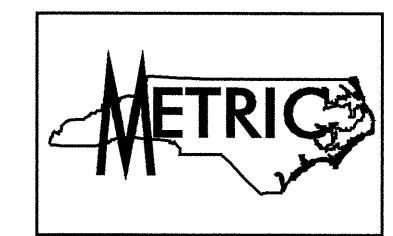

PROJECT NO. R-513BA  
ROBESON COUNTY  
 STATION: 113+73.429 -L-  
16+61.350 -Y1-  
 SHEET 1 OF 3 BRIDGE NO. 478

STATE OF NORTH CAROLINA  
 DEPARTMENT OF TRANSPORTATION  
 RALEIGH  
**GENERAL DRAWING**  
 FOR BRIDGE OVER NC 710 ON  
 US 74 BYPASS (LT. LN.)  
 BETWEEN SR 1166 & CSX RR

REVISIONS					SHEET NO.
NO.	BY:	DATE:	NO.	BY:	DATE:
1			3		
2			4		

TOTAL SHEETS: 172

Professional Engineer Seal: NORTH CAROLINA PROFESSIONAL ENGINEER SEAL 11259, DAVID R. ANDERSON, 8/20/04  
 Professional Engineer Seal: NORTH CAROLINA PROFESSIONAL ENGINEER SEAL 9804, W.K. FISCHER, 8-23-04

DRAWN BY: W.K. FISCHER DATE: 4-22-04  
 CHECKED BY: J.A. WALTER DATE: 6-14-04