

AT END BENT 1

AT END BENT 2

PLAN


#13 A418 TO A444 SPLICE LENGTH =540mm
 #16 G1 AND G2 SPLICE LENGTH =770mm
 #19 B251 TO B164 SPLICE LENGTH =1190mm
 #25 B250 TO B264 SPLICE LENGTH =1290mm

PROJECT NO. R-513A
ROBESON COUNTY
 STATION: 18+64.065 -L-

SHEET 2 OF 6

STATE OF NORTH CAROLINA
 DEPARTMENT OF TRANSPORTATION
 RALEIGH

BRIDGE APPROACH SLAB
 WITH BARRIER RAIL

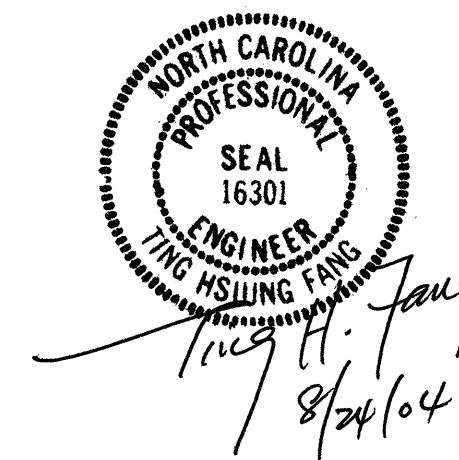

REVISIONS				SHEET NO.
NO.	BY:	DATE:	NO.	DATE:
1			3	
2			4	

TOTAL SHEETS: 172

DRAWN BY: S. M. RASHIDI DATE: 2/18/04
 CHECKED BY: M. A. ALLEN DATE: 4-04

19-MAY-2004 12:51
 W:\SquadM\0513a\str1\srashidi\Microstation\R-0513A.sd.AS.01.dgn
 srashidi

STR.#1