


**PARTIAL PLAN OF SPAN B**

BARRIER RAIL NOT SHOWN FOR CLARITY.  
 TRANSVERSE CONSTRUCTION JOINTS ARE TO BE PLACED PARALLEL TO  
 CENTERLINE @ END BENT 1 AND BENT 1 CONTROL LINE.  
 FOR LOCATION OF TRANSVERSE CONSTRUCTION JOINTS, POURING SEQUENCE  
 AND TRANSVERSE CONSTRUCTION JOINT DETAIL, SEE "SUPERSTRUCTURE  
 BILL OF MATERIAL" SHEET.

PROJECT NO. R-513A  
ROBESON COUNTY  
 STATION: 18+64.065 -L-

SHEET 3 OF 3

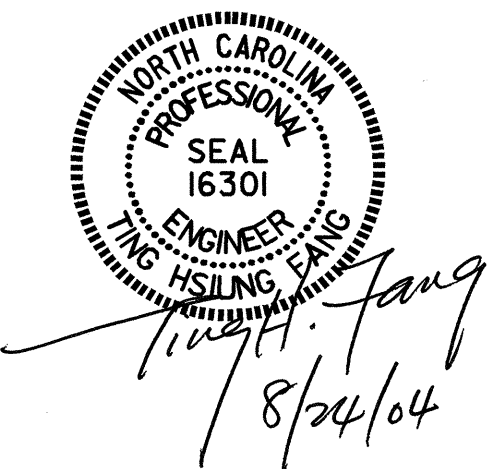

STATE OF NORTH CAROLINA  
 DEPARTMENT OF TRANSPORTATION  
 RALEIGH  
**SUPERSTRUCTURE  
 PLAN OF SPANS**

DRAWN BY: T.A. WALTER DATE: 11/12/02  
 CHECKED BY: N.Q. TRAN DATE: 7/03

REVISIONS						SHEET NO.	
NO.	BY:	DATE:	NO.	BY:	DATE:	5-7	
1			3			TOTAL SHEETS	
2			4			172	