

PARTIAL PLAN OF SPAN A-B

BARRIER RAIL NOT SHOWN FOR CLARITY.

TRANSVERSE CONSTRUCTION JOINTS ARE TO BE PLACED PARALLEL TO BENT 1 CONTROL LINE.


FOR LOCATION OF TRANSVERSE CONSTRUCTION JOINTS, POURING SEQUENCE AND TRANSVERSE CONSTRUCTION JOINT DETAIL, SEE "SUPERSTRUCTURE BILL OF MATERIAL" SHEET.

PROJECT NO. R-513A
ROBESON COUNTY
 STATION: 18+64.065 -L-

SHEET 2 OF 3

STATE OF NORTH CAROLINA
 DEPARTMENT OF TRANSPORTATION
 RALEIGH

**SUPERSTRUCTURE
 PLAN OF SPANS**

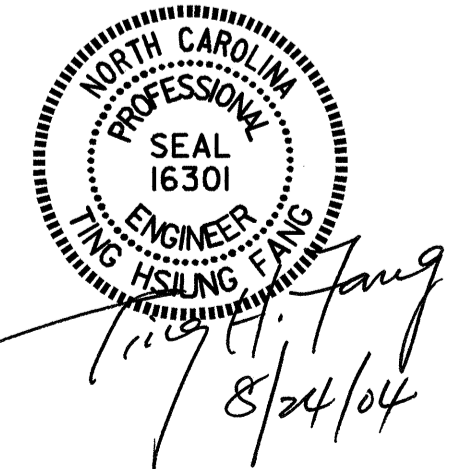

DRAWN BY: T.A. WALTER DATE: 11/12/02
 CHECKED BY: N.Q. TRAN DATE: 7/03

REVISIONS						SHEET NO.
NO.	BY:	DATE:	NO.	BY:	DATE:	
1			3			5-6
2			4			TOTAL SHEETS 172