




8/17/93

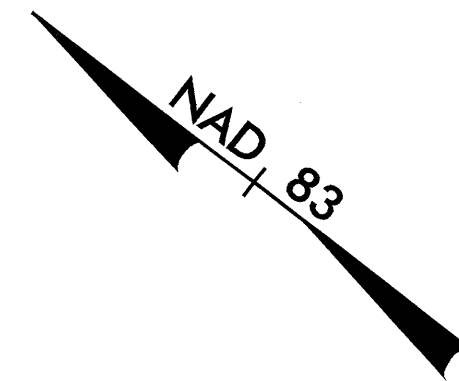

PROJECT REFERENCE NO. R-0513BA		SHEET NO. 20
R/W SHEET NO.		
ROADWAY DESIGN ENGINEER	HYDRAULICS ENGINEER	
PRELIMINARY PLANS DO NOT USE FOR CONSTRUCTION INCOMPLETE PLANS DO NOT USE FOR R/W ACQUISITION		
CONST. REV.		
R/W REV.		

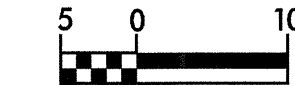

ELMER T. LOWERY, JR.
DB 575 PG 846 & 847

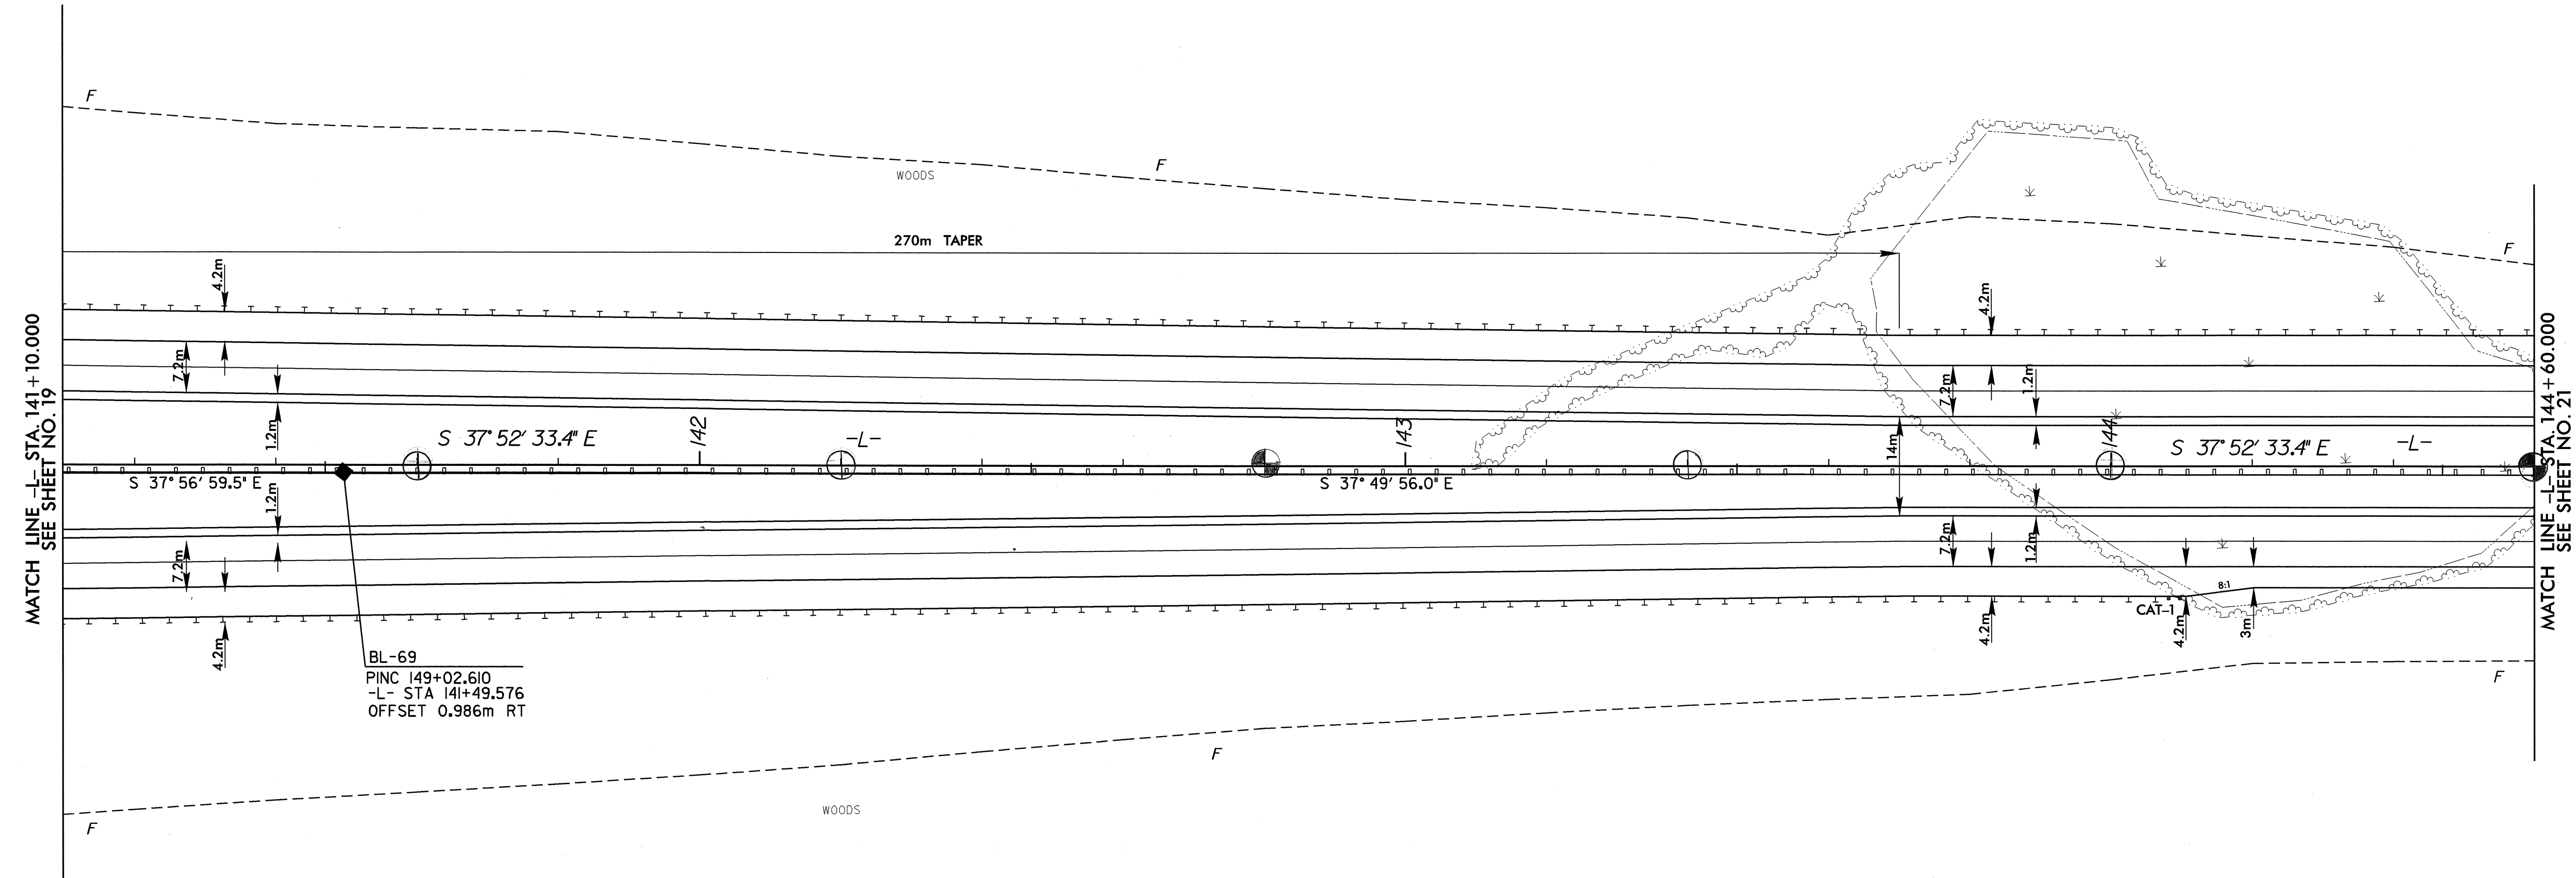

BL-69
 PINC 149+02.610
 -L- STA 141+49.576
 OFFSET 0.986m RT

ELMER T. LOWERY, JR.
DB 575 PG 846 & 847



NOTE: FOR PROFILE OF -L-, SEE SHEET NO.34 & NO.35

28-DEC-2000 15:32
R:\0513BA\Drawings\0513BAS20.PSH