
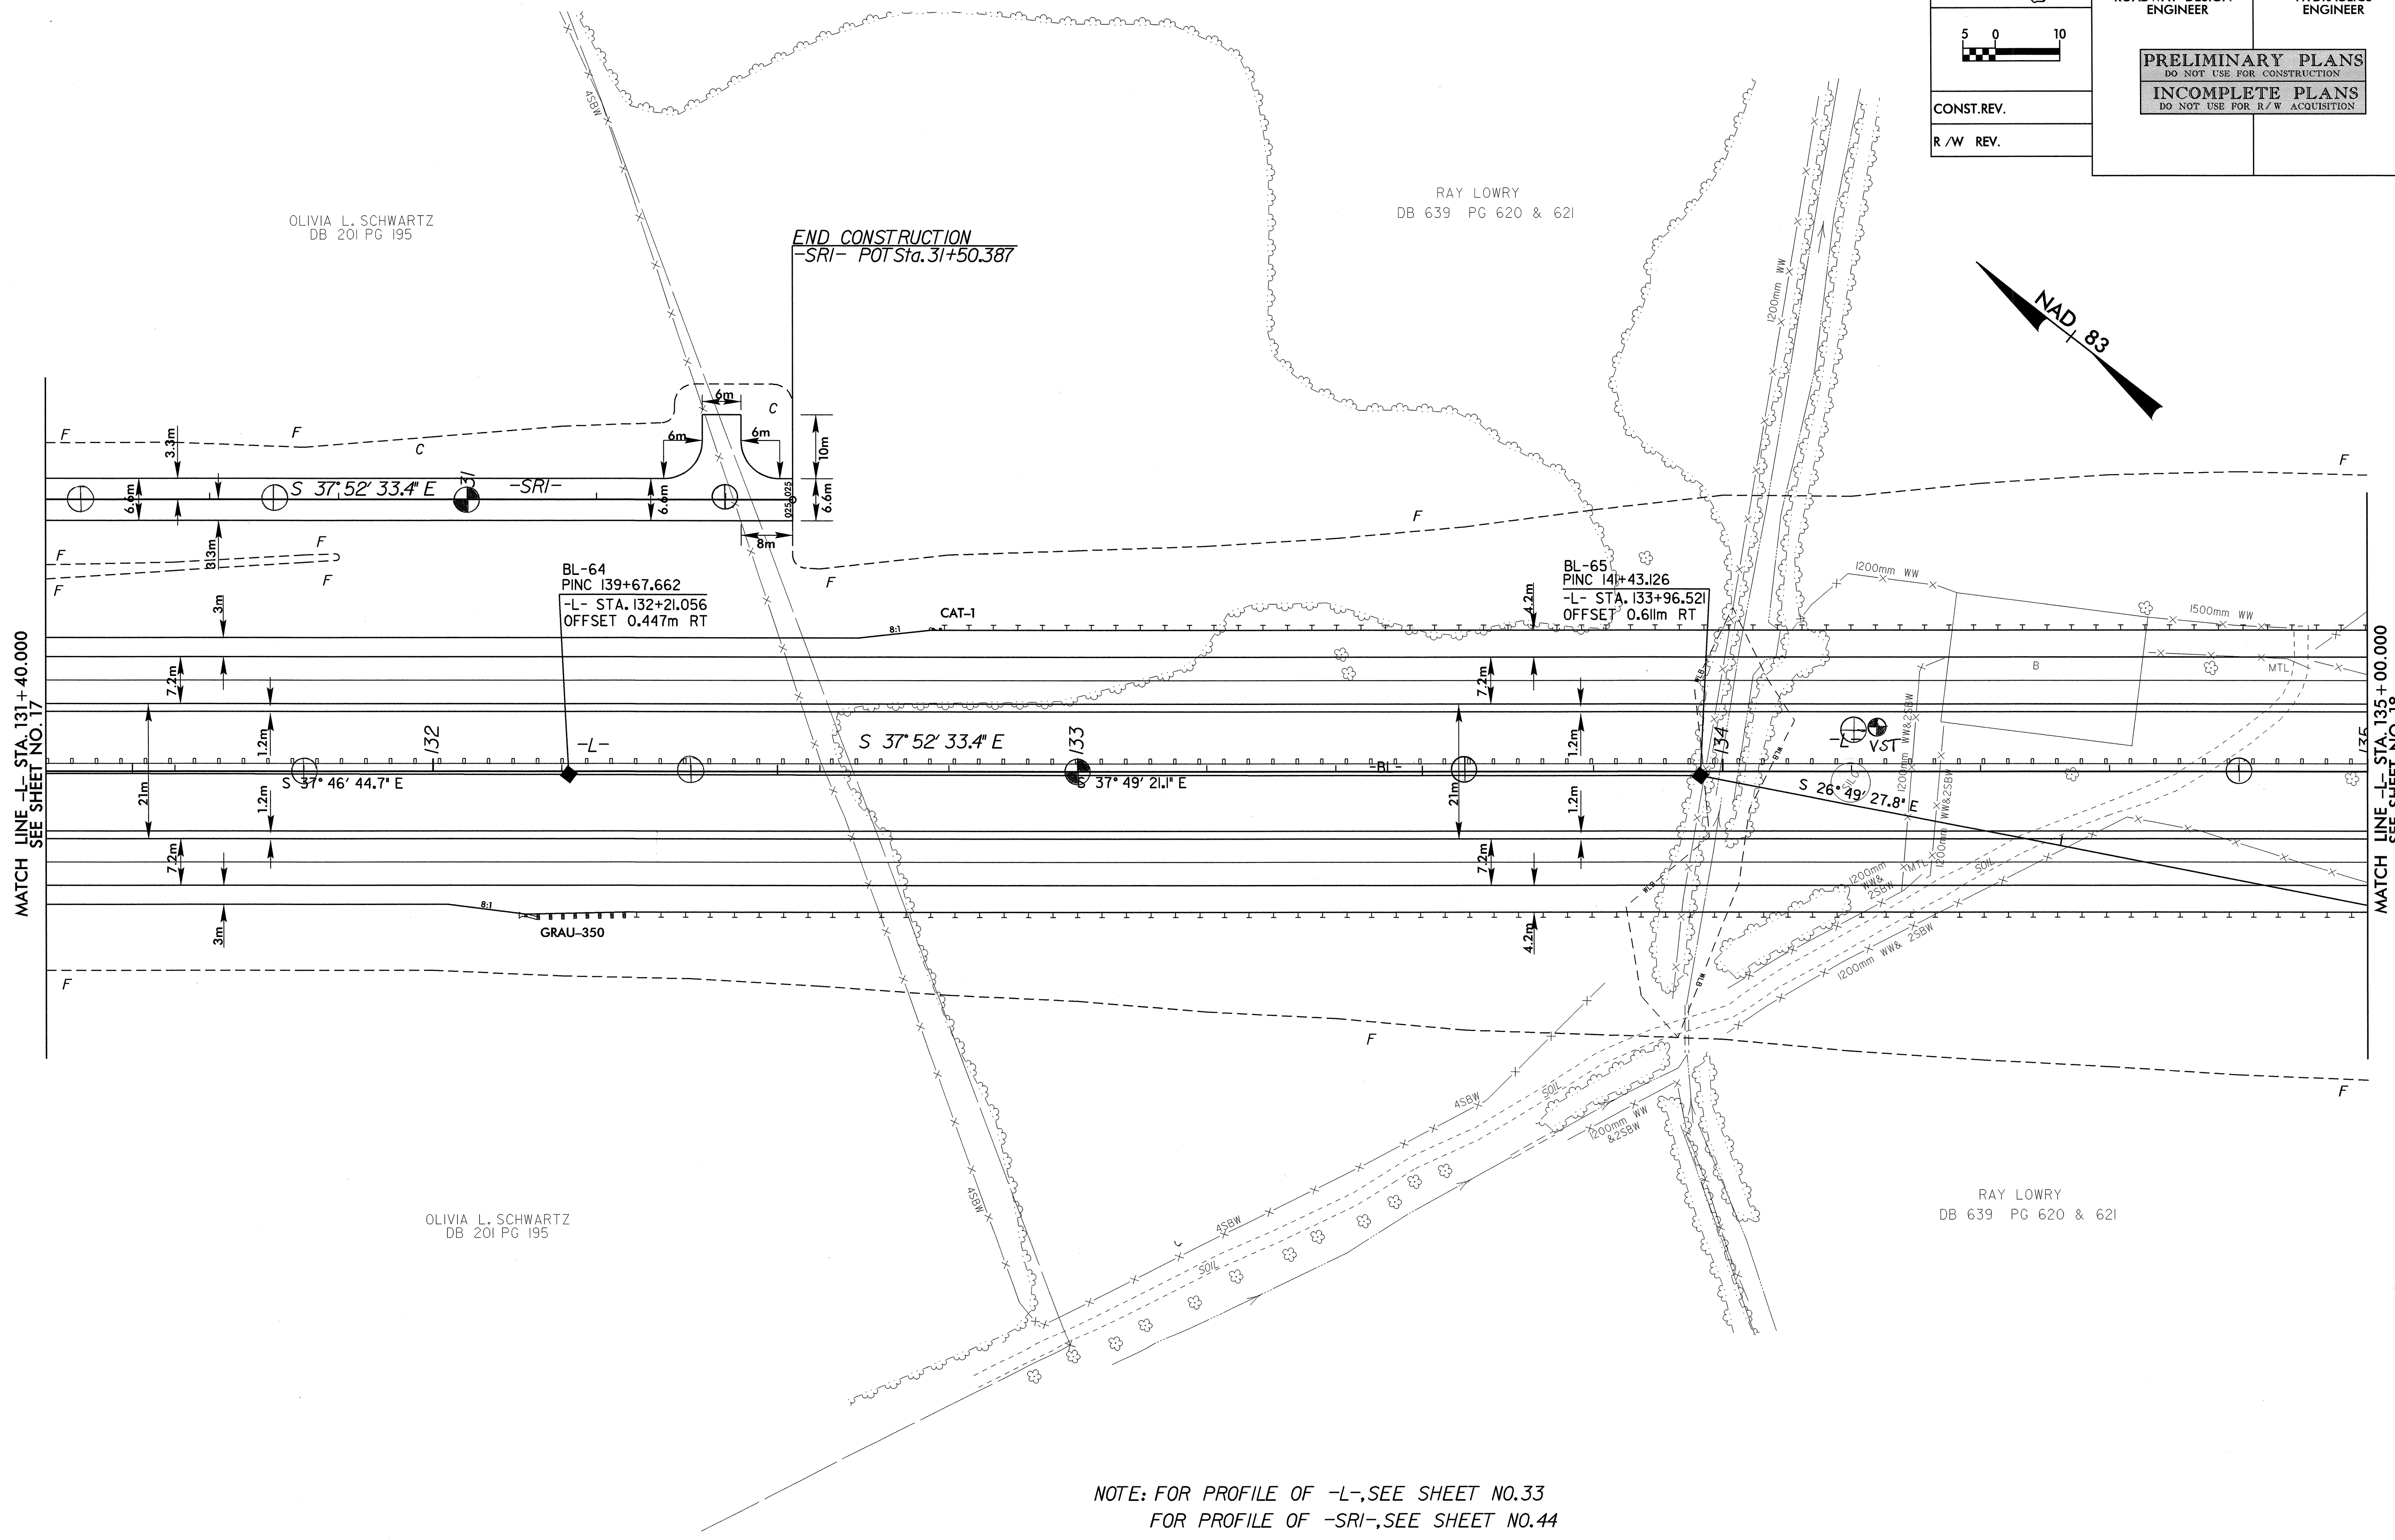
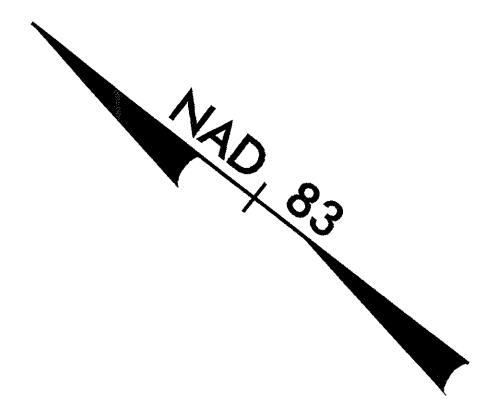
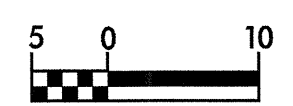


8/17/99

	PROJECT REFERENCE NO.	SHEET NO.
	R-0513BA	17
R/W SHEET NO.		
ROADWAY DESIGN ENGINEER	HYDRAULICS ENGINEER	
PRELIMINARY PLANS DO NOT USE FOR CONSTRUCTION		
INCOMPLETE PLANS DO NOT USE FOR R/W ACQUISITION		
CONST. REV.		
R/W REV.		



NOTE: FOR PROFILE OF -L-, SEE SHEET NO. 33
 FOR PROFILE OF -SRI-, SEE SHEET NO. 44

24, 56, 2000, 10332, 0613bae17.rph
 A:\burea