


8/17/20



PROJECT REFERENCE NO.	SHEET NO.
R-0513BA	9
R/W SHEET NO.	
ROADWAY DESIGN ENGINEER	HYDRAULICS ENGINEER
PRELIMINARY PLANS DO NOT USE FOR CONSTRUCTION INCOMPLETE PLANS DO NOT USE FOR R/W ACQUISITION	
CONST. REV.	
R/W REV.	

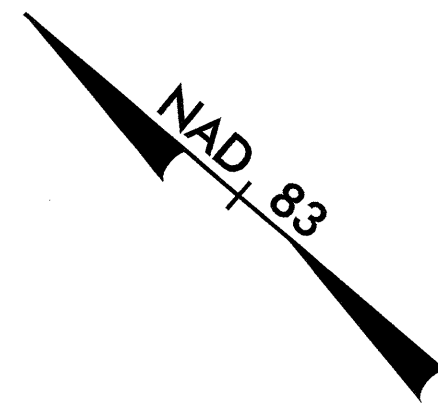


BL-51
 PINC 110+05.477
 -L- STA. 103+56.167
 OFFSET 60.296m LT

-L-
 PI Sta. 105+22.510
 $\Delta = 2^{\circ} 30' 40.8''$ (RT)
 L = 306.817
 T = 153.433
 R = 7,000.000
 SE = NC

LAYTON RANSOM
 DB 18P PG 194

EULA MAE HUNT ET AL
 DB 19G PG 169

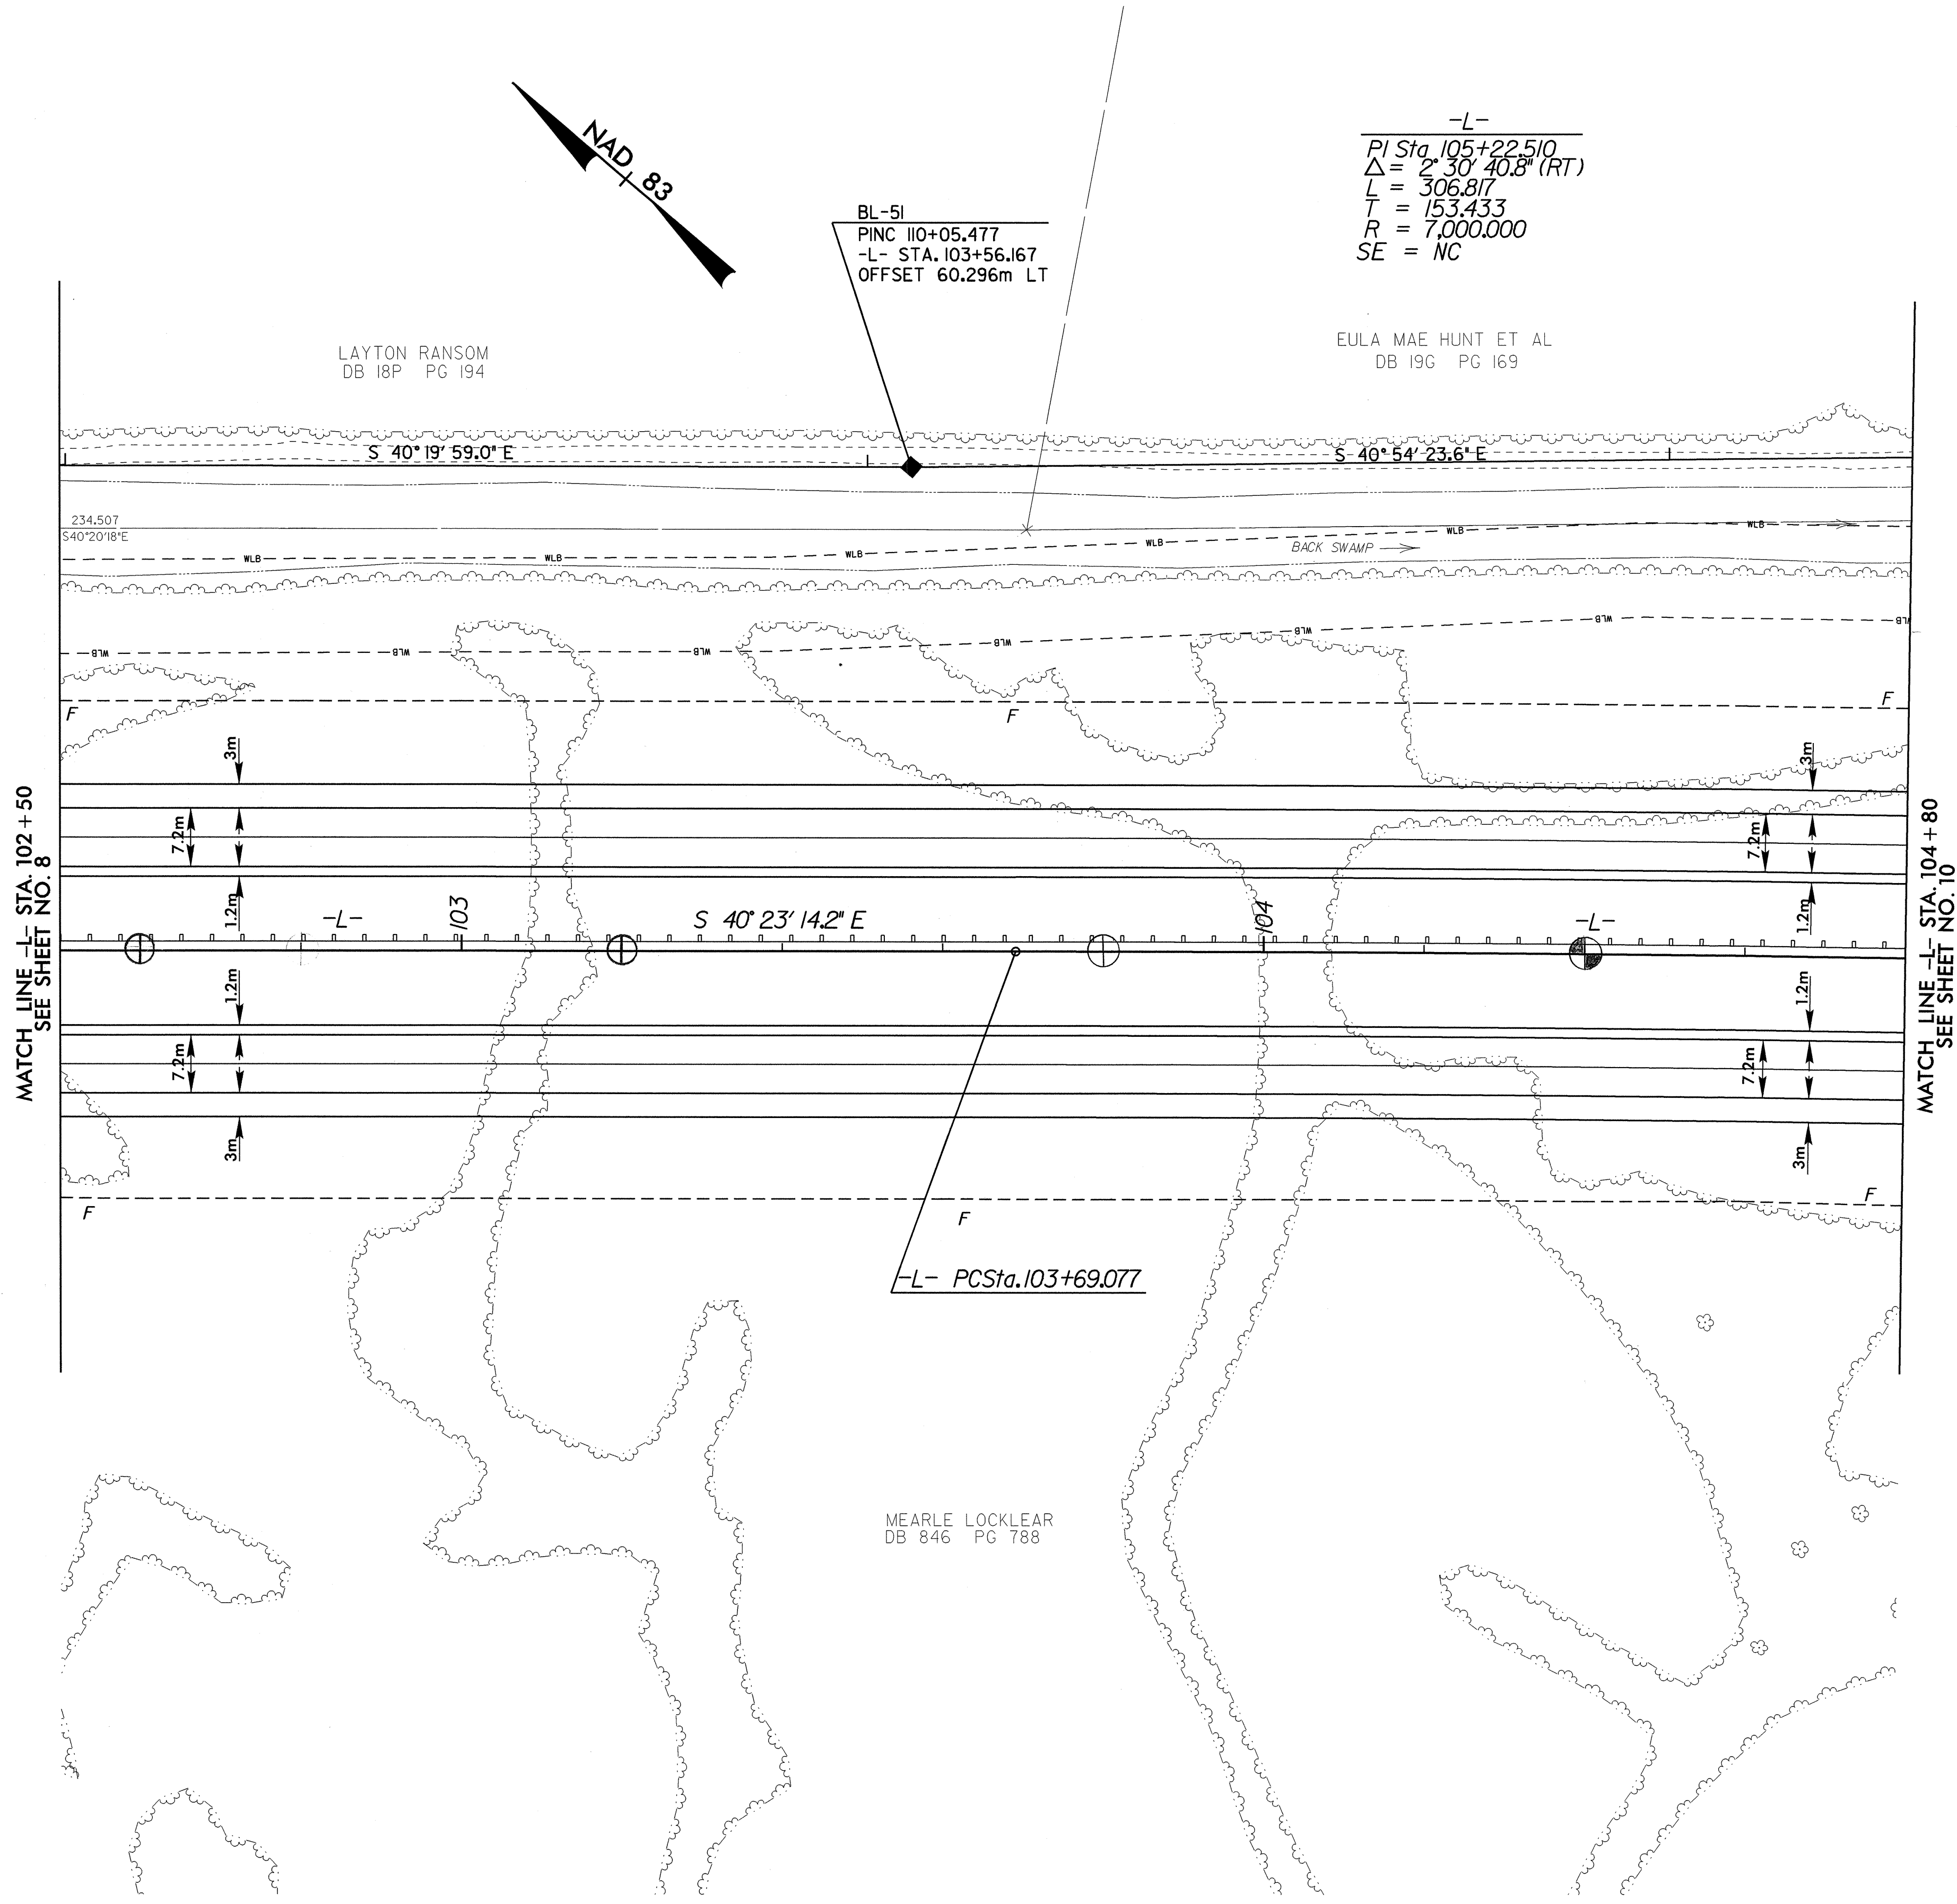

MEARLE LOCKLEAR
 DB 846 PG 788

NOTE: FOR PROFILE OF -L-, SEE SHEET NO. 29

24 REC-2000 1532
 R:\0513BA\p\0513BAS09.PSH
 8/17/20