

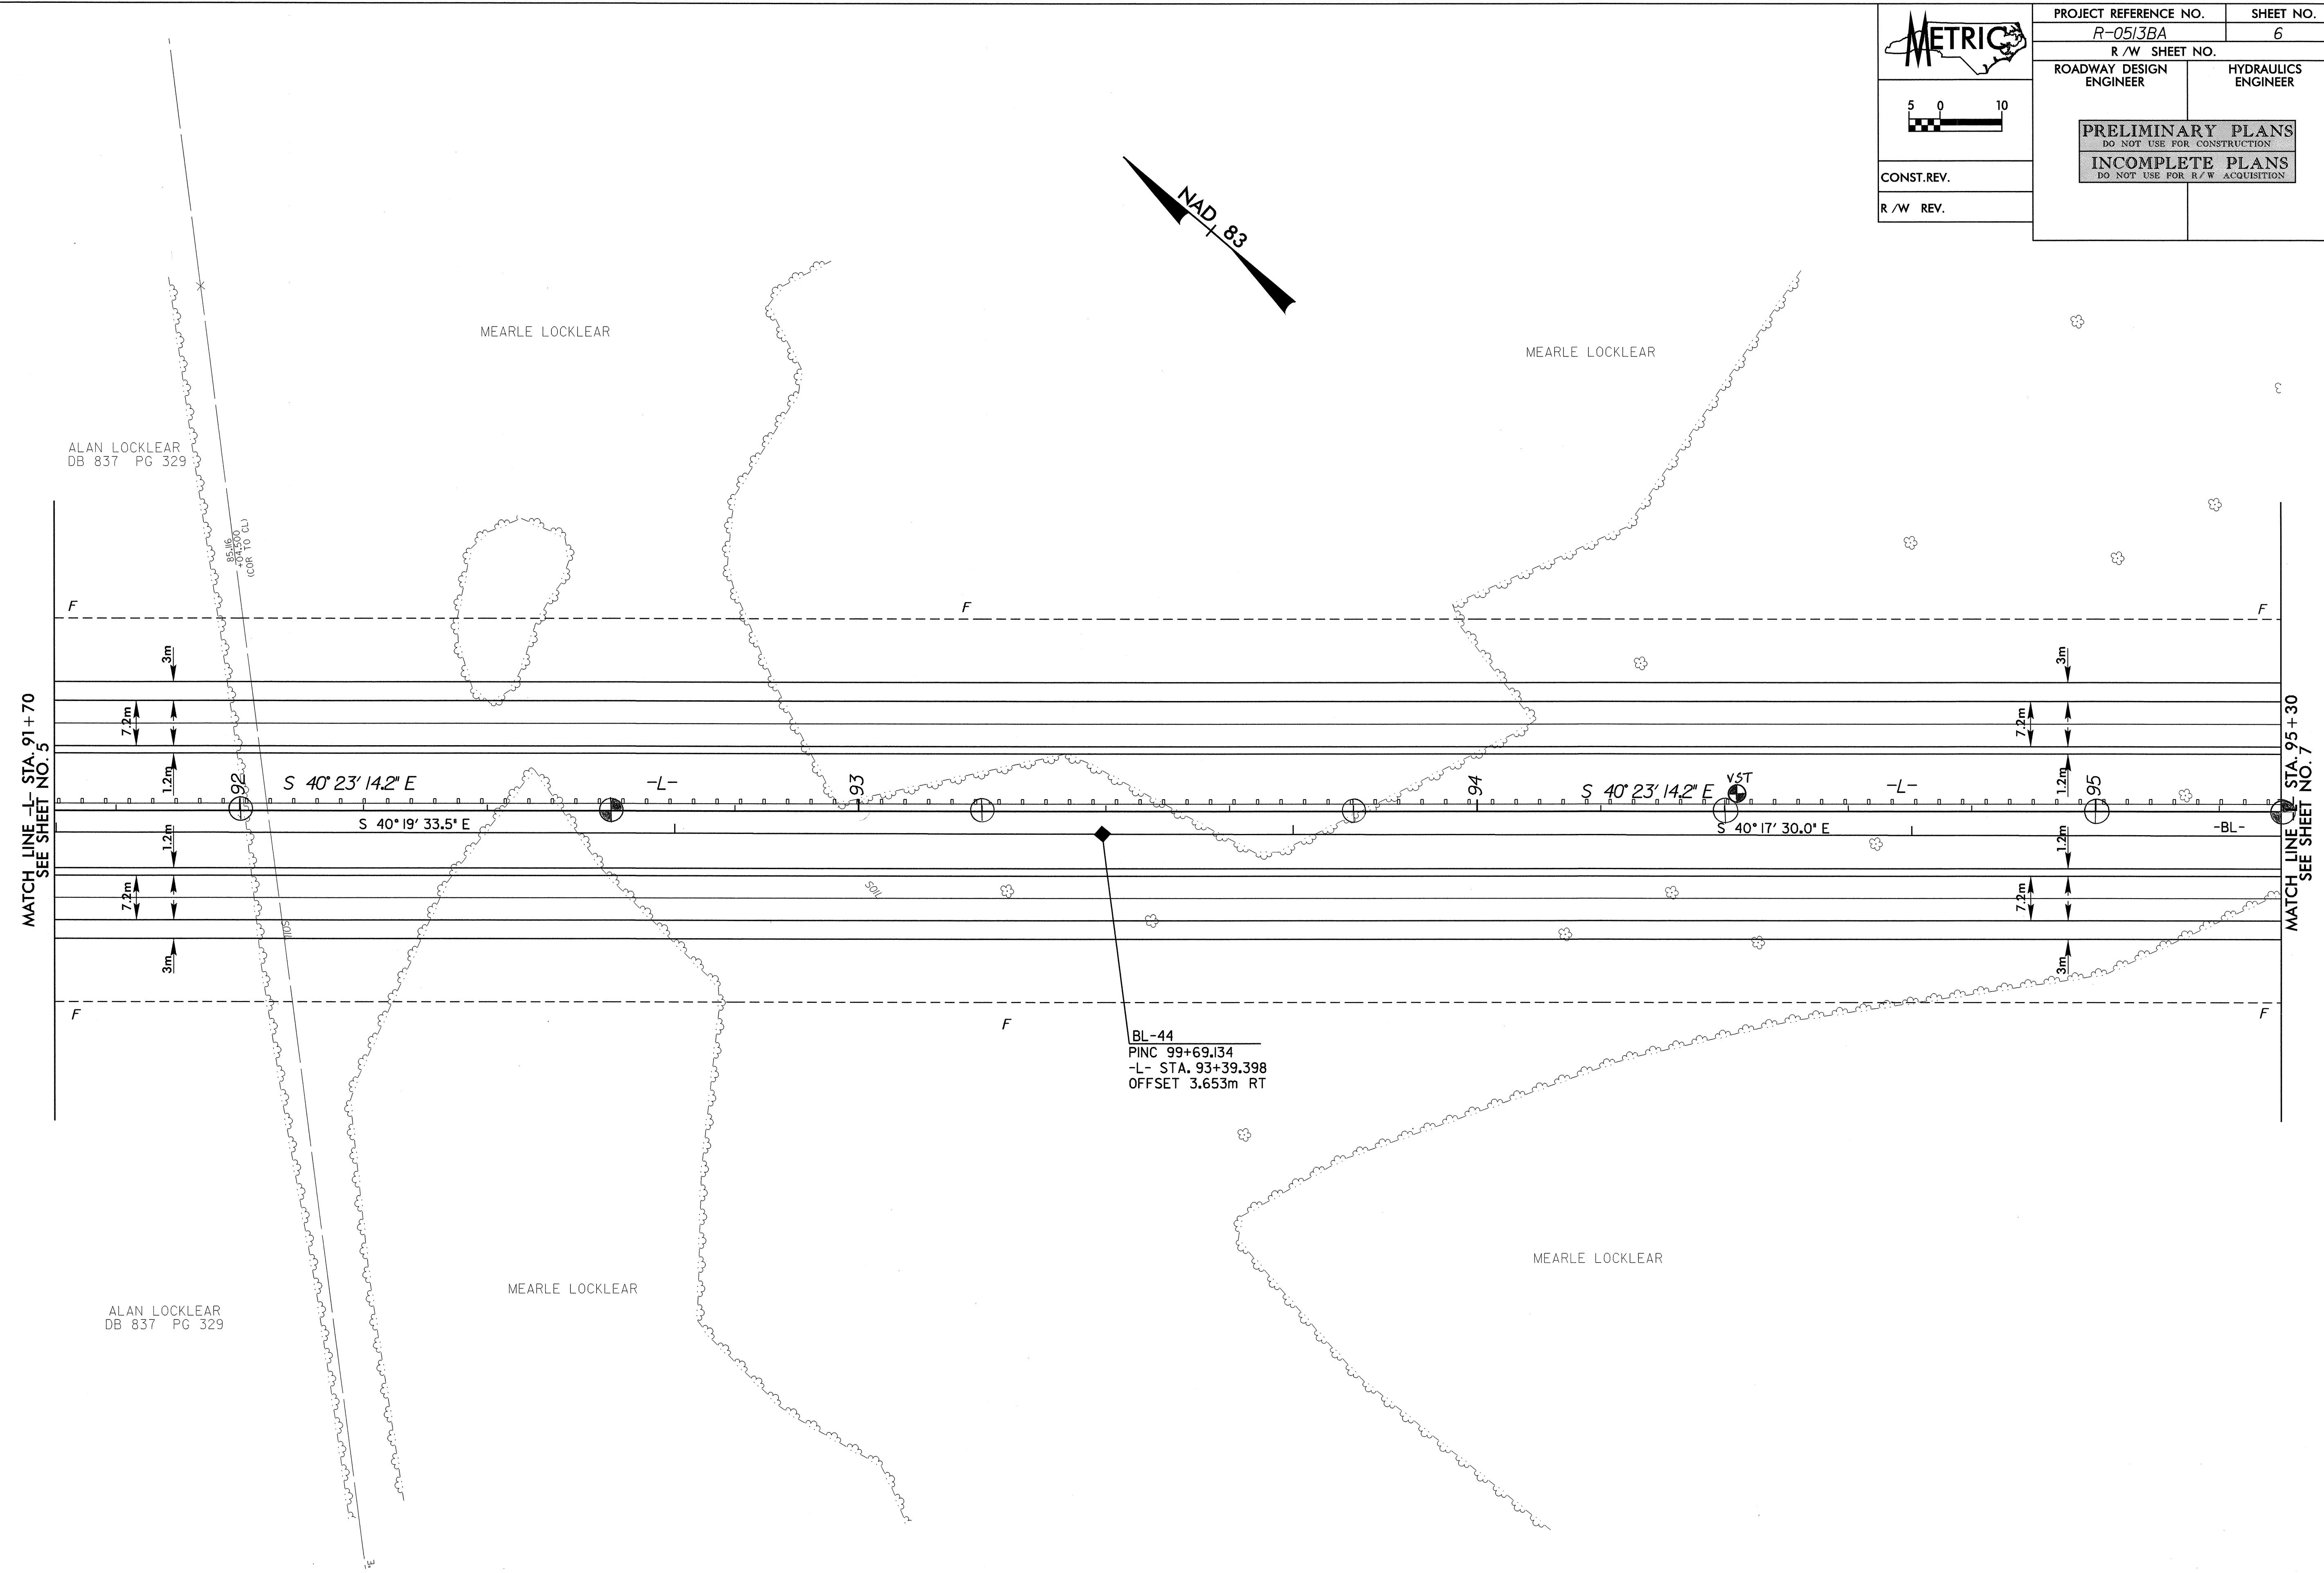


8/17/29

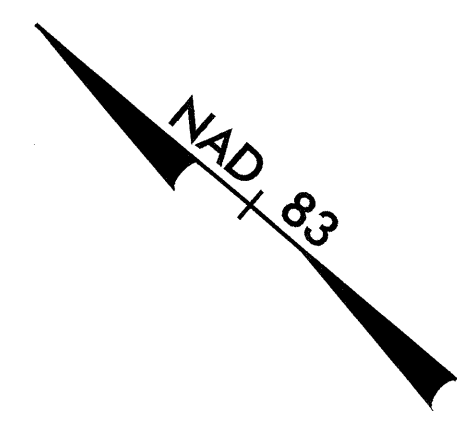

PROJECT REFERENCE NO.	SHEET NO.
R-0513BA	6
R/W SHEET NO.	
ROADWAY DESIGN ENGINEER	HYDRAULICS ENGINEER
<b>PRELIMINARY PLANS</b> DO NOT USE FOR CONSTRUCTION <b>INCOMPLETE PLANS</b> DO NOT USE FOR R/W ACQUISITION	
CONST. REV.	
R/W REV.	

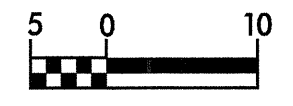

MATCH LINE -L- STA. 91+70  
SEE SHEET NO. 5

MATCH LINE -L- STA. 95+30  
SEE SHEET NO. 7

BL-44  
 PINC 99+69.134  
 -L- STA. 93+39.398  
 OFFSET 3.653m RT

MEARLE LOCKLEAR

MEARLE LOCKLEAR

ALAN LOCKLEAR  
DB 837 PG 329

ALAN LOCKLEAR  
DB 837 PG 329

MEARLE LOCKLEAR

MEARLE LOCKLEAR

8/17/29 13:37  
R:\0513BA\p0513BAS06.PSH  
Aburney

NOTE: FOR PROFILE OF -L-, SEE SHEET NO. 27 & 28