



-RPCYI-

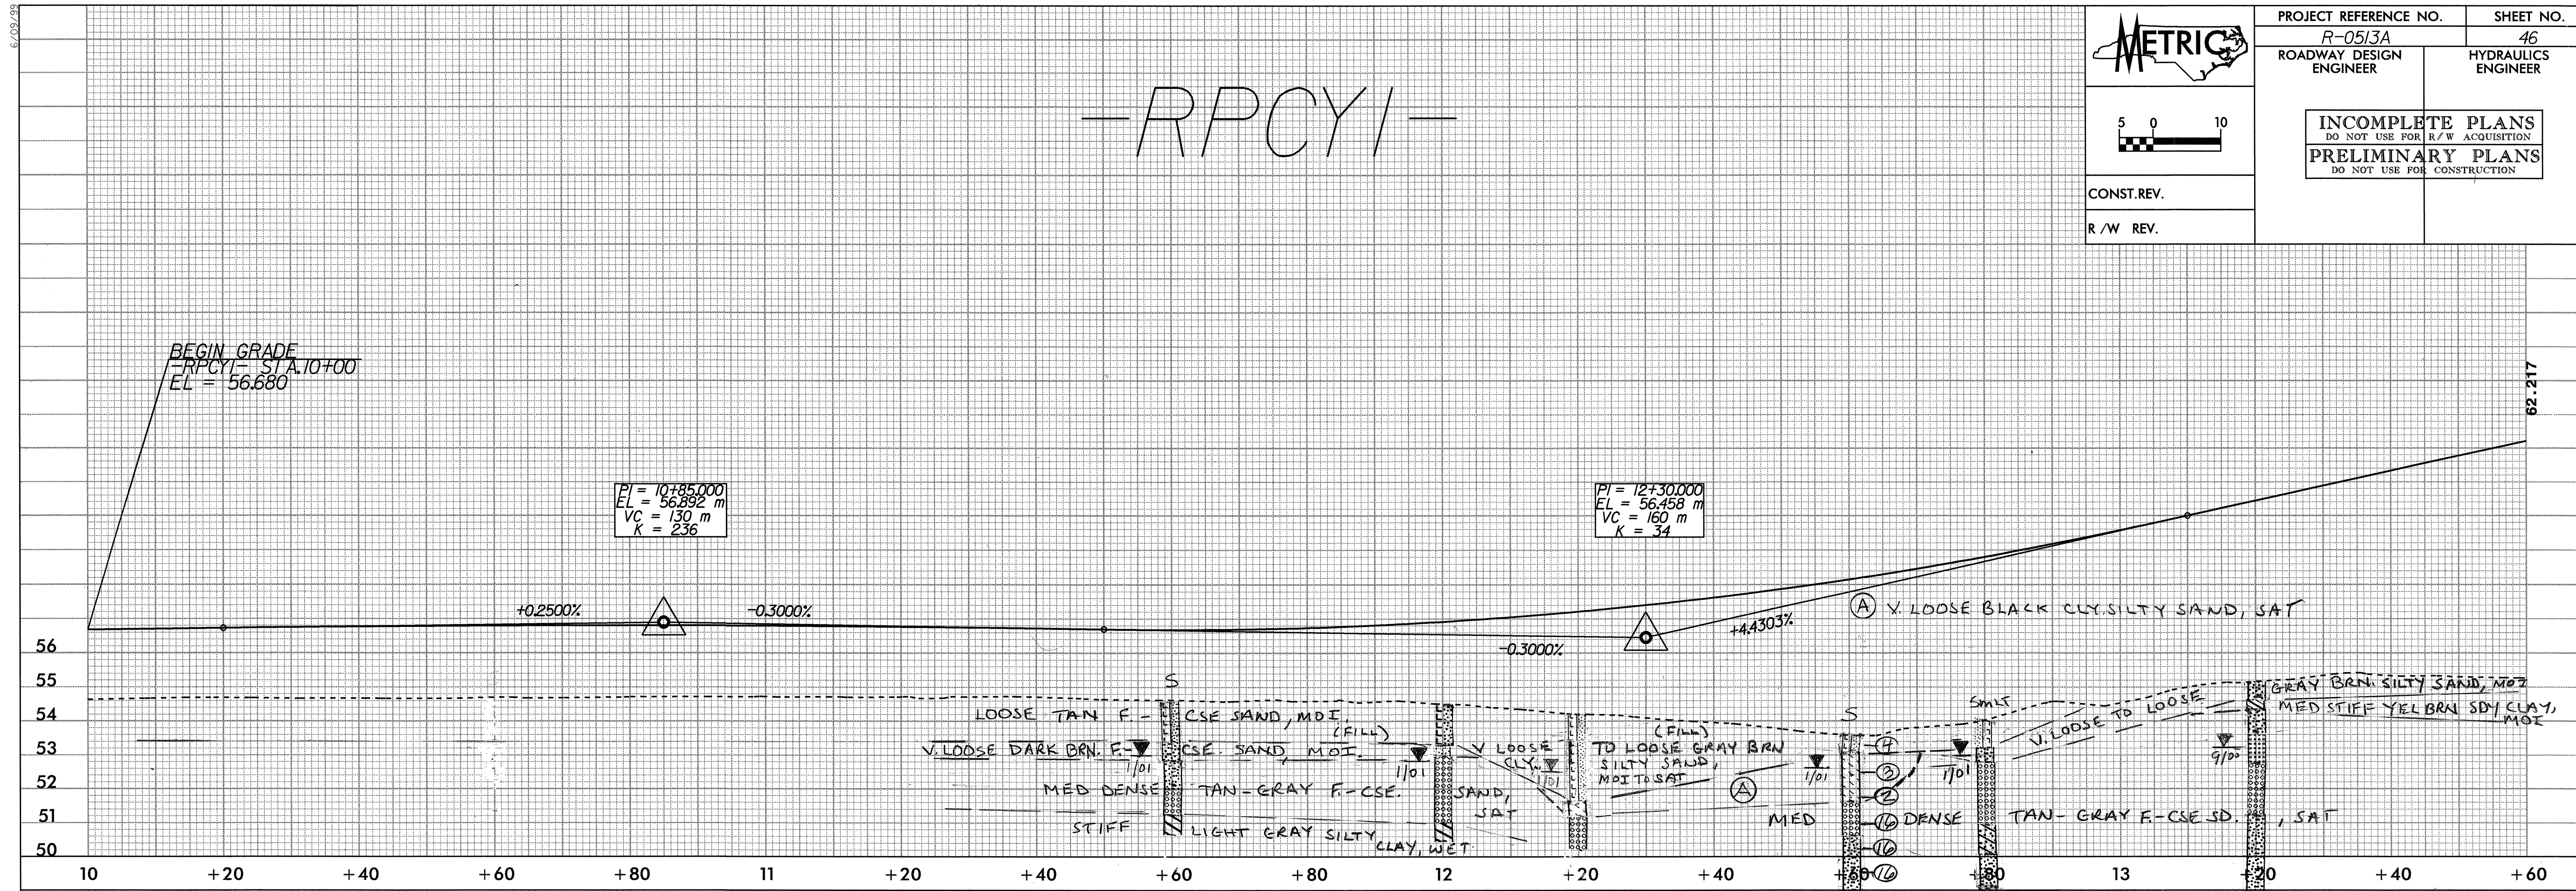

-RPCYI-

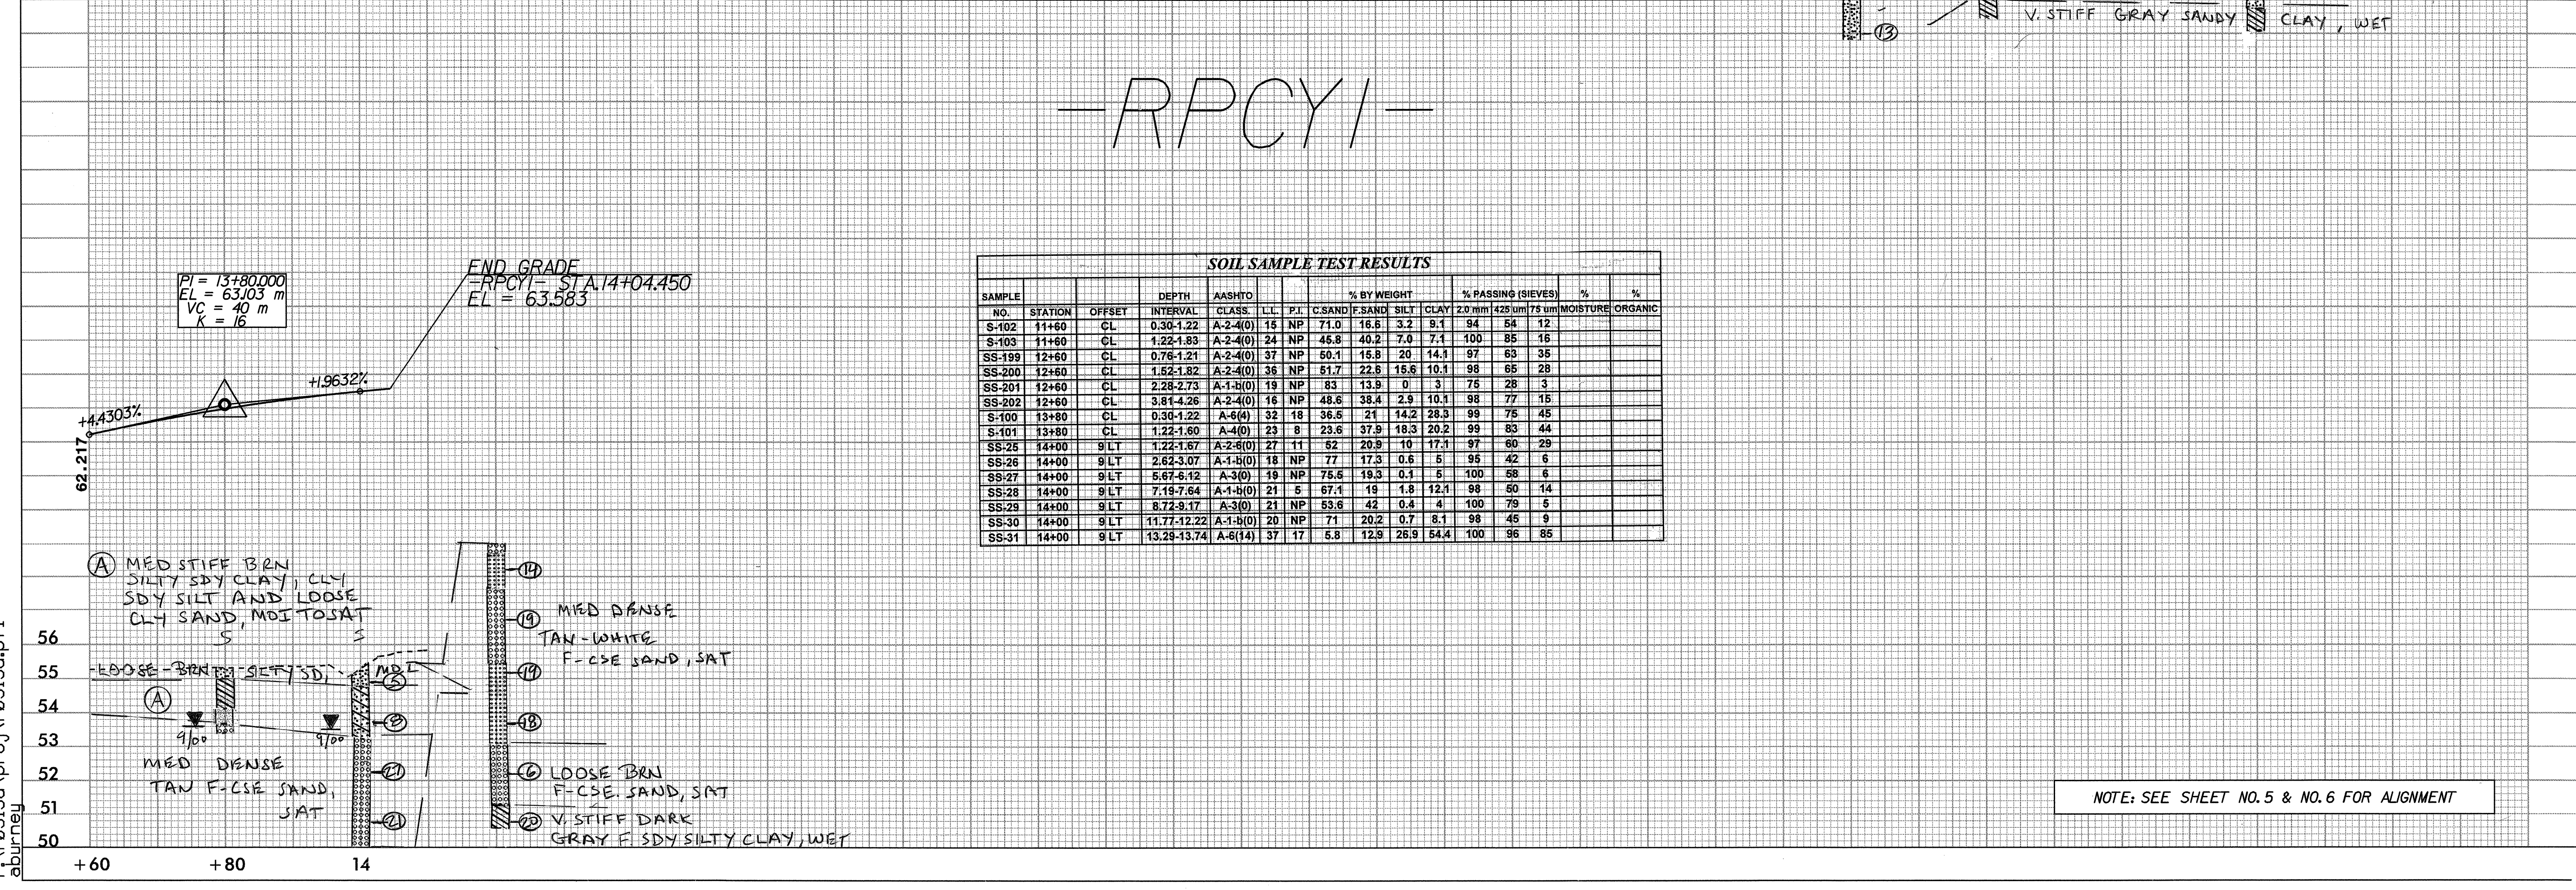

SOIL SAMPLE TEST RESULTS

SAMPLE NO.	STATION	OFFSET	INTERVAL	CLASS.	LL	P.I.	% BY WEIGHT				% PASSING (SIEVES)			MOISTURE	ORGANIC
							C.SAND	F.SAND	SILT	CLAY	2.0mm	425um	75um		
S-102	11+60	CL	0.30-1.22	A-2-(0)	15	NP	71.0	16.6	3.2	9.1	94	64	12		
S-103	11+60	CL	1.22-1.83	A-2-(0)	24	NP	46.8	40.2	7.0	7.1	100	85	16		
SS-199	12+60	CL	0.76-1.21	A-2-(0)	37	NP	60.1	15.8	20	14.1	97	63	35		
SS-200	12+60	CL	1.52-1.82	A-2-(0)	36	NP	61.7	22.6	15.6	10.1	98	65	28		
SS-201	12+60	CL	2.28-2.73	A-1-b(0)	19	NP	83	13.9	0	3	76	28	3		
SS-202	12+60	CL	3.81-4.26	A-2-(0)	16	NP	48.6	38.4	2.9	10.1	98	77	15		
S-100	13+80	CL	0.30-1.22	A-6(4)	32	18	36.6	21	14.2	28.3	99	75	45		
S-101	13+80	CL	1.22-1.60	A-4(0)	23	8	23.6	37.9	18.3	20.2	99	83	44		
SS-25	14+00	9LT	1.22-1.67	A-2-b(0)	27	11	62	20.9	10	17.1	97	60	29		
SS-26	14+00	9LT	2.62-3.07	A-1-b(0)	18	NP	77	17.3	0.6	5	95	42	6		
SS-27	14+00	9LT	5.67-6.12	A-3(0)	19	NP	75.6	19.3	0.1	5	100	58	6		
SS-28	14+00	9LT	7.19-7.64	A-1-b(0)	21	5	67.1	19	1.8	12.1	98	60	14		
SS-29	14+00	9LT	8.72-9.17	A-3(0)	21	NP	53.6	42	0.4	4	100	79	5		
SS-30	14+00	9LT	11.77-12.22	A-1-b(0)	20	NP	71	20.2	0.7	8.1	98	45	9		
SS-31	14+00	9LT	13.29-13.74	A-6(14)	37	17	5.8	12.9	26.9	54.4	100	96	85		

NOTE: SEE SHEET NO. 5 & NO. 6 FOR ALIGNMENT

09-NOV-2000 09:36
 r:\r0513a\proj\r0513a.pfl
 aburney