

	PROJECT REFERENCE NO.	SHEET NO.
	R-0513A	29
	R/W SHEET NO.	
	ROADWAY DESIGN ENGINEER	HYDRAULICS ENGINEER
CONST. REV. R/W REV.	PRELIMINARY PLANS <small>DO NOT USE FOR CONSTRUCTION</small> INCOMPLETE PLANS <small>DO NOT USE FOR R/W ACQUISITION</small>	

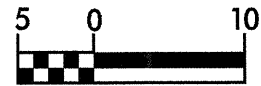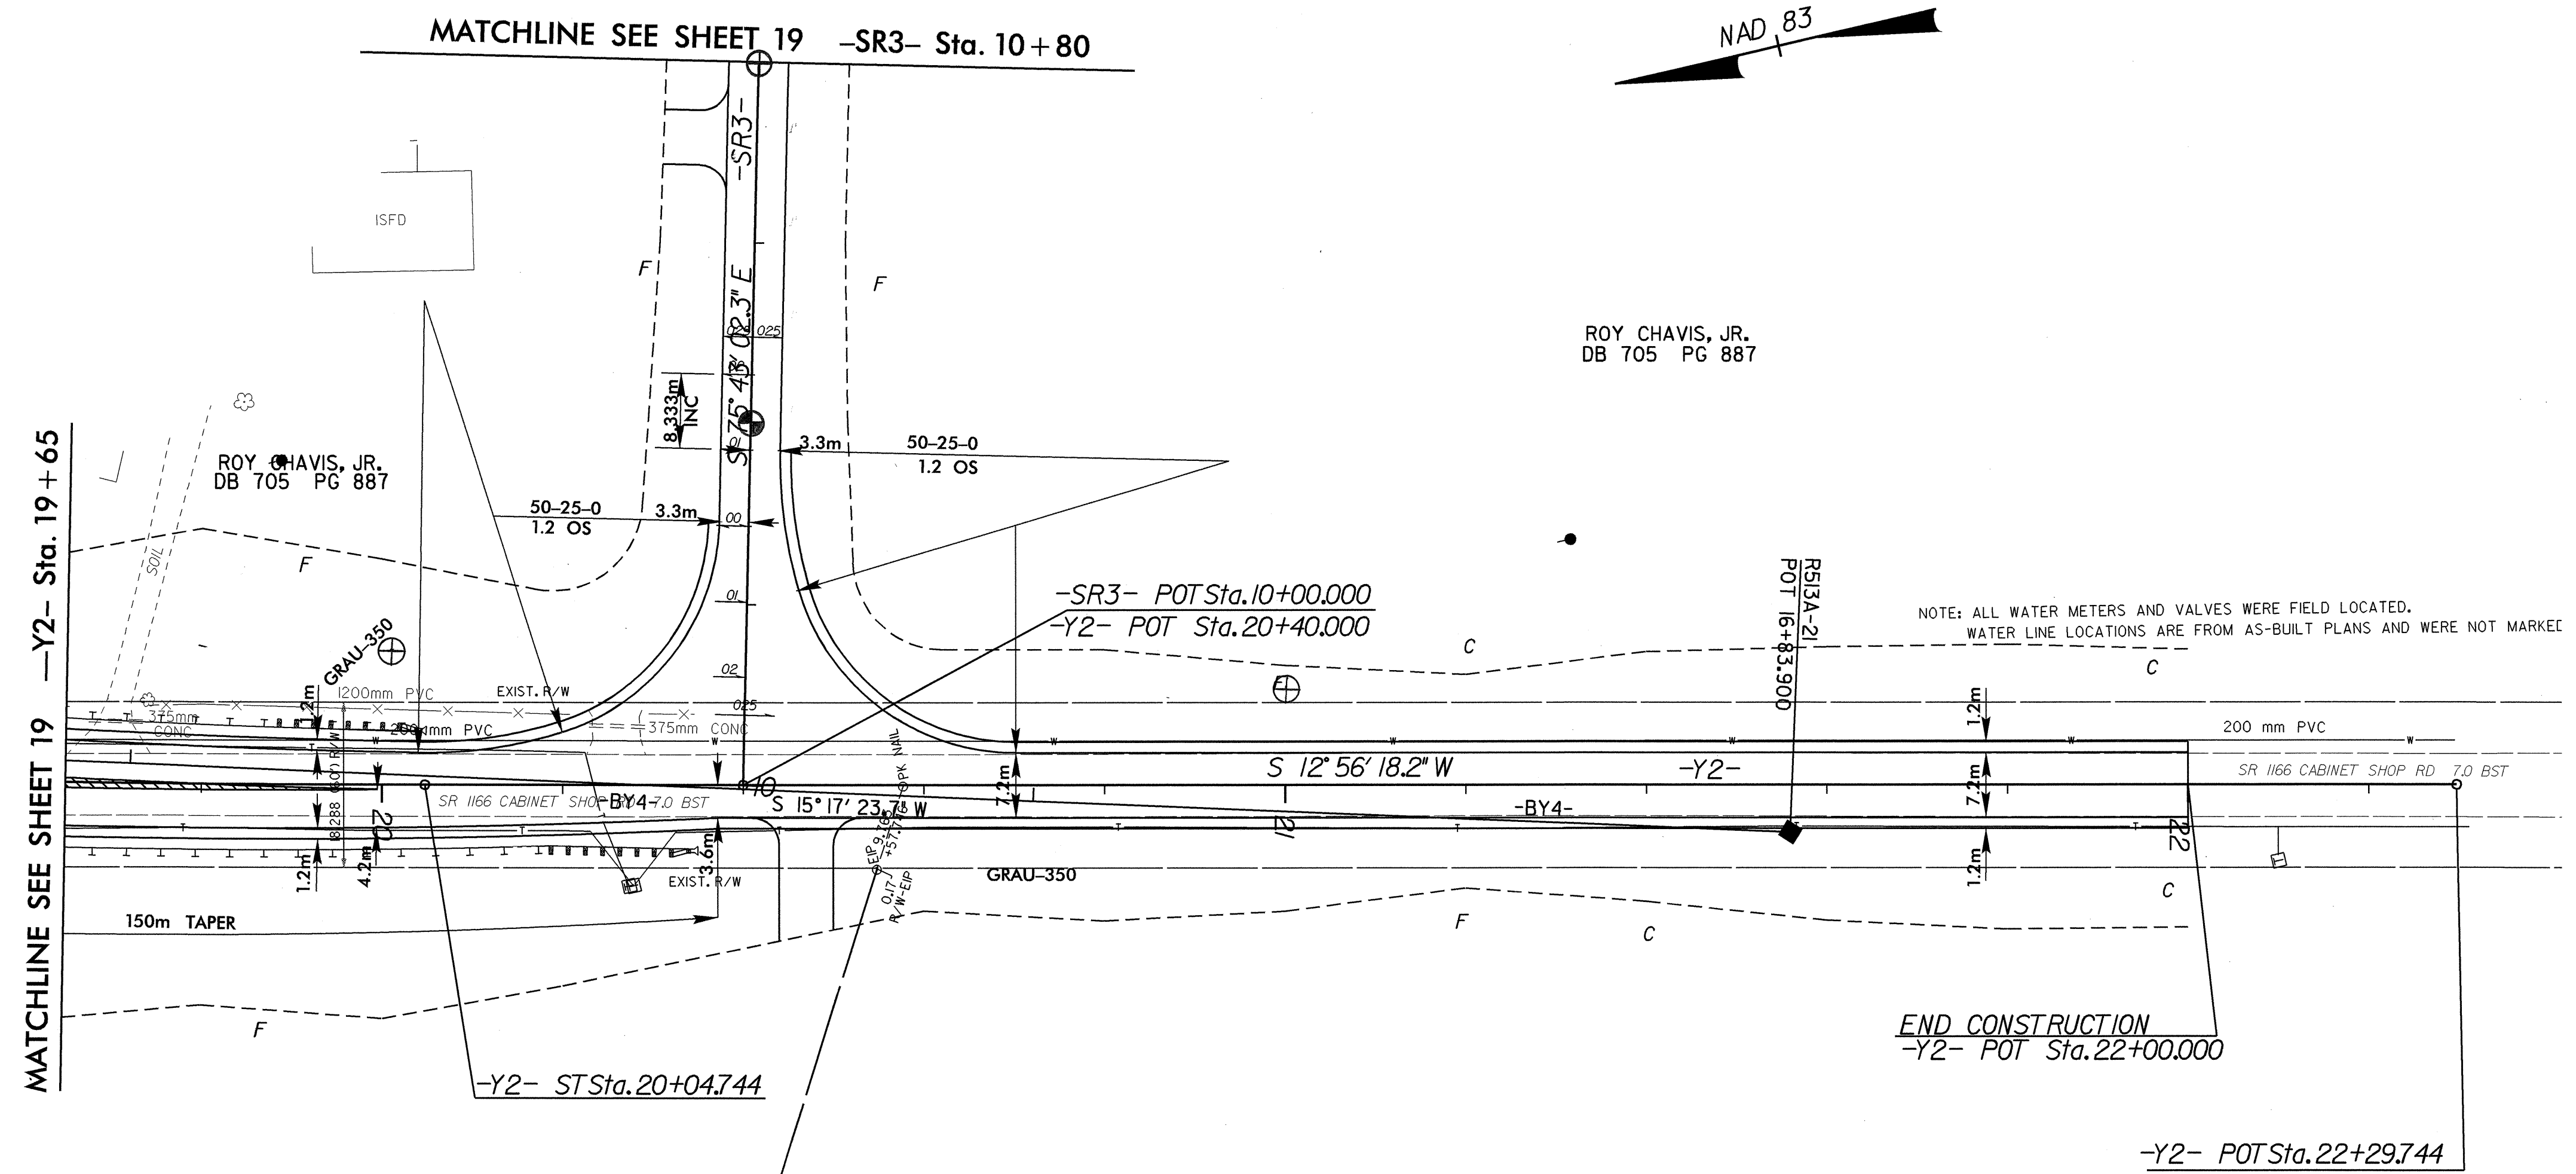

NOTE: ALL WATER METERS AND VALVES WERE FIELD LOCATED.
 WATER LINE LOCATIONS ARE FROM AS-BUILT PLANS AND WERE NOT MARKED

NOTES: FOR PROFILE OF -Y2- SEE SHEET NO. 51
 FOR PROFILE OF -SR3- SEE SHEET NO. 63

09-NOV-2000 09:37
 r:\0513a\proj\0513a\p2\psh
 8/17/05