

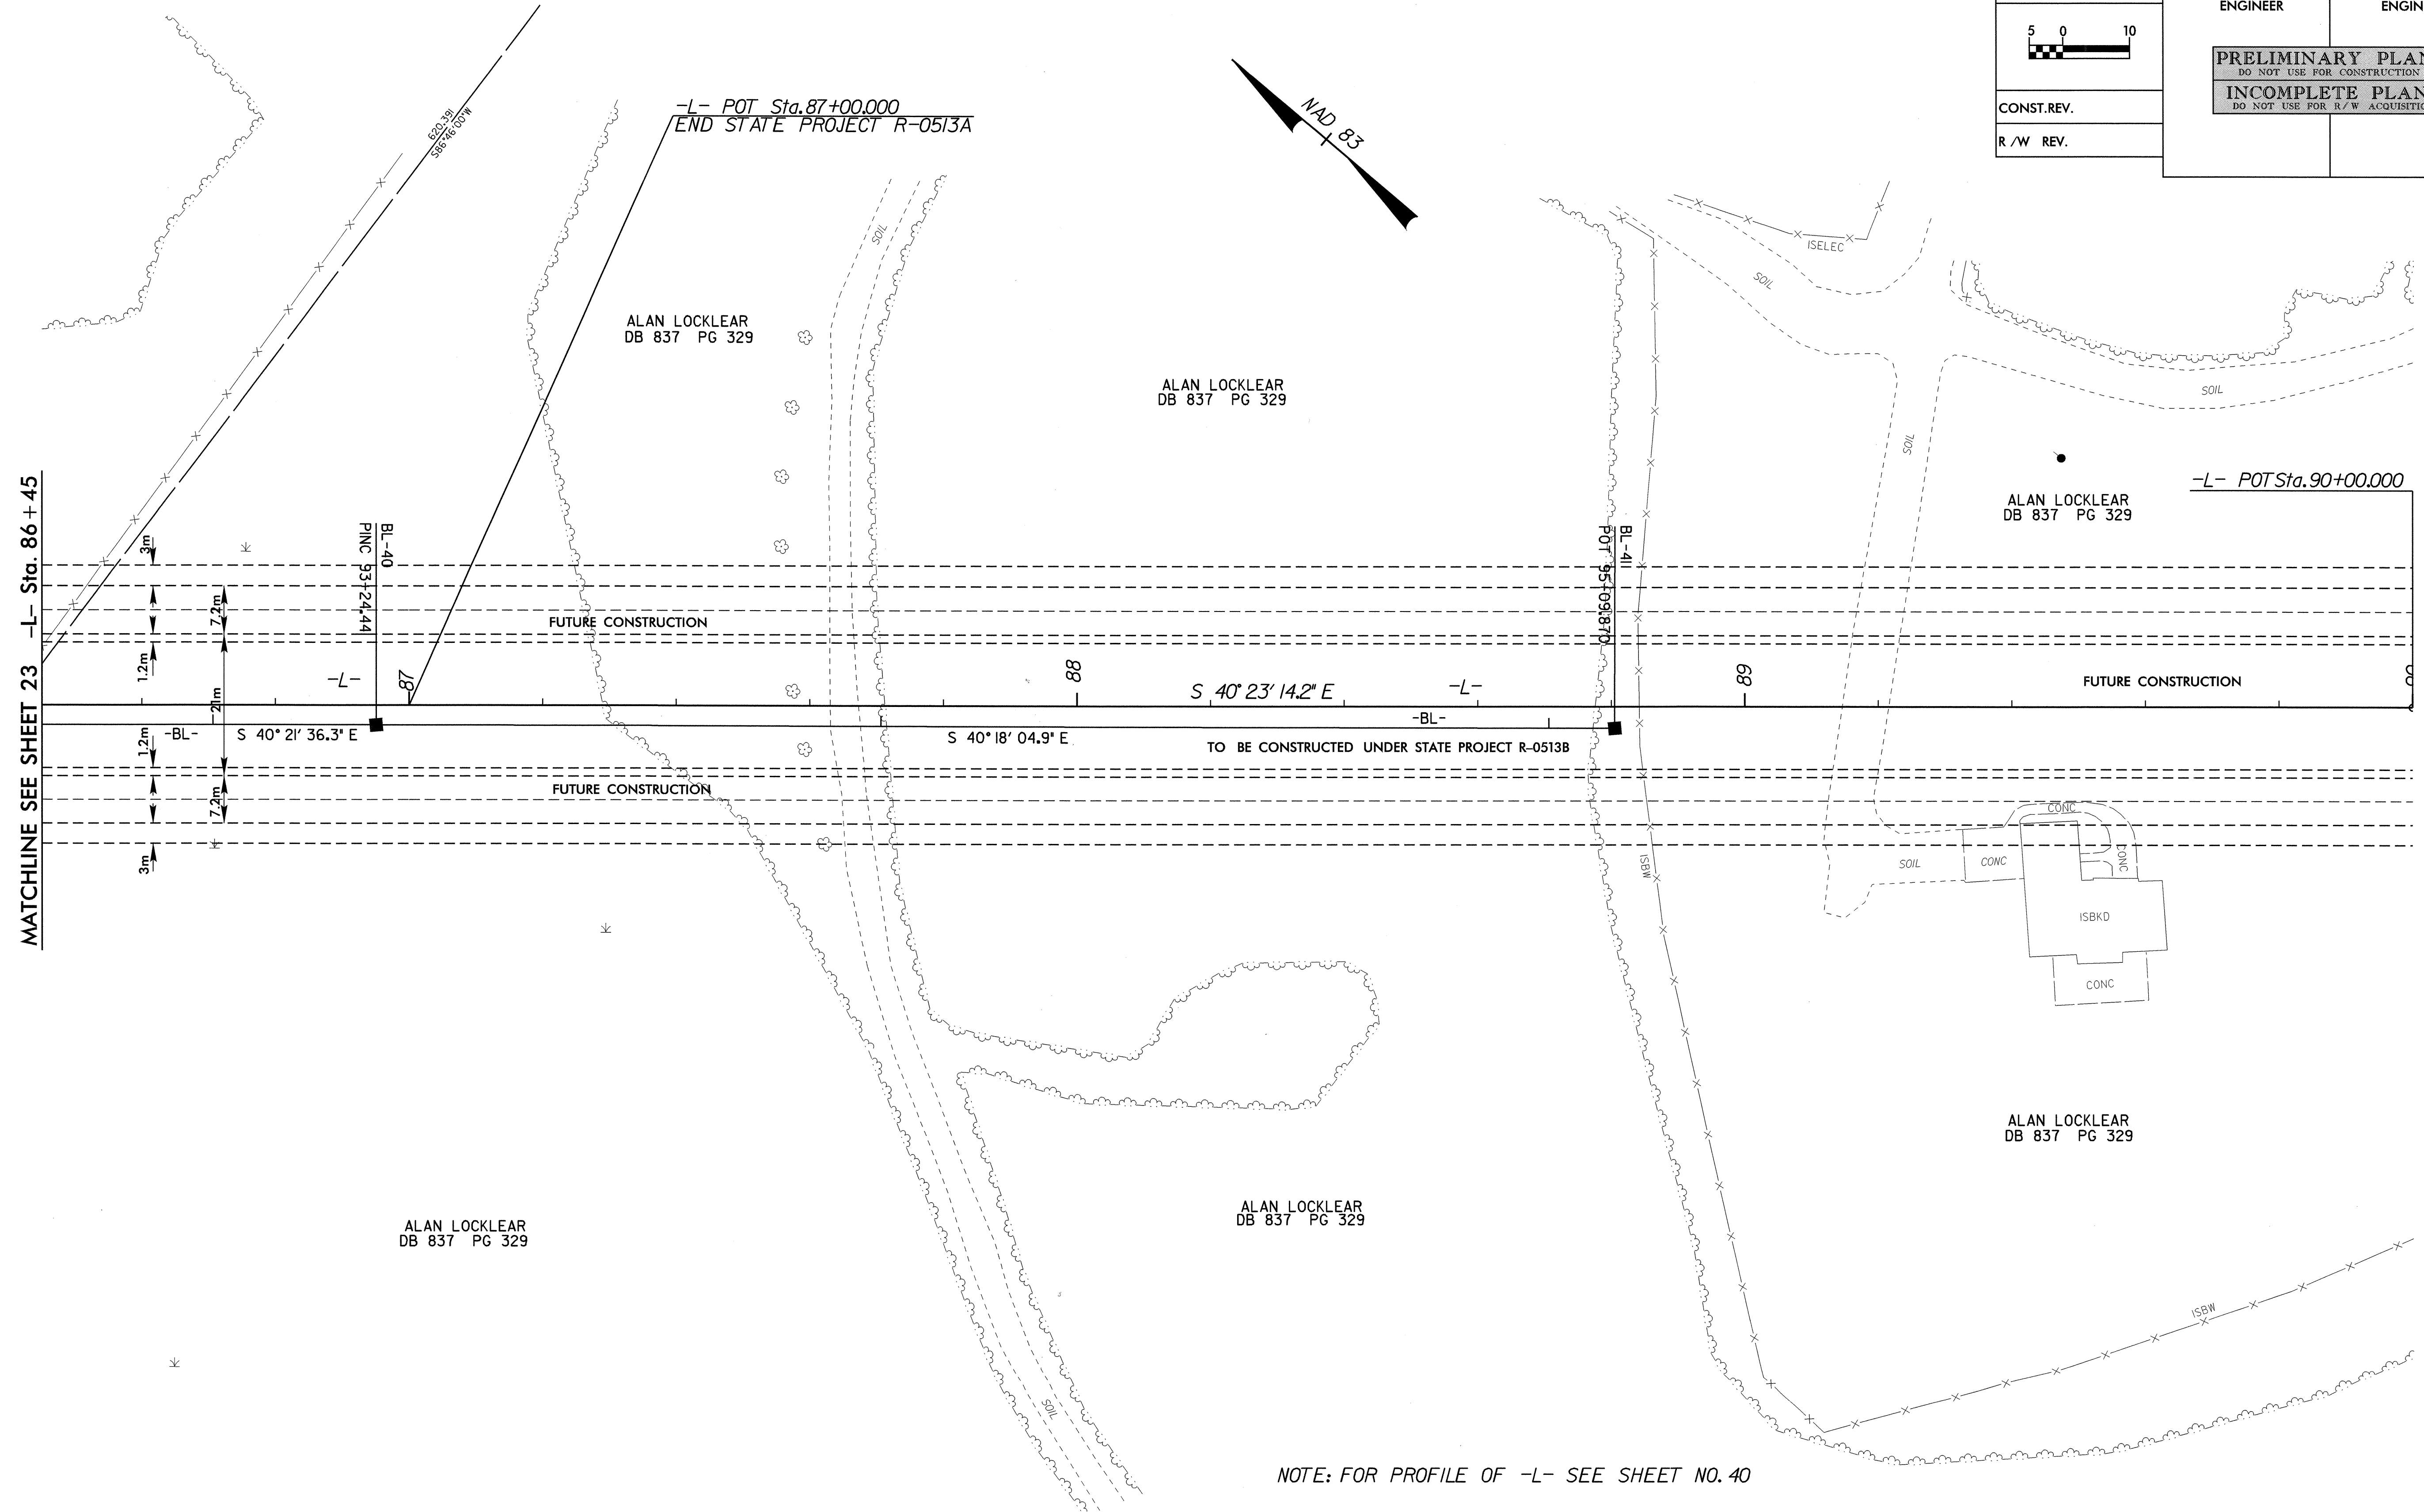


8/17/20

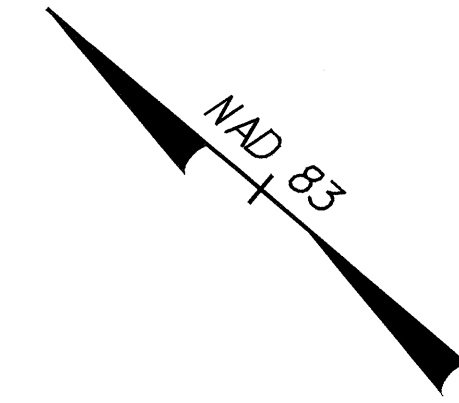

PROJECT REFERENCE NO. R-0513A	SHEET NO. 24
R/W SHEET NO.	
ROADWAY DESIGN ENGINEER	HYDRAULICS ENGINEER
PRELIMINARY PLANS DO NOT USE FOR CONSTRUCTION	
INCOMPLETE PLANS DO NOT USE FOR R/W ACQUISITION	
CONST. REV.	
R/W REV.	

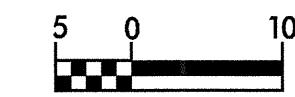

MATCHLINE SEE SHEET 23 -L- Sta. 86+45

NOTE: FOR PROFILE OF -L- SEE SHEET NO. 40

05-NOV-2000 09:37
R:\0613A\0513A\0513A.dwg