


8/17/09



PROJECT REFERENCE NO. R-0513A	SHEET NO. 11
R/W SHEET NO.	
ROADWAY DESIGN ENGINEER	HYDRAULICS ENGINEER
PRELIMINARY PLANS DO NOT USE FOR CONSTRUCTION INCOMPLETE PLANS DO NOT USE FOR R/W ACQUISITION	
CONST. REV.	
R/W REV.	

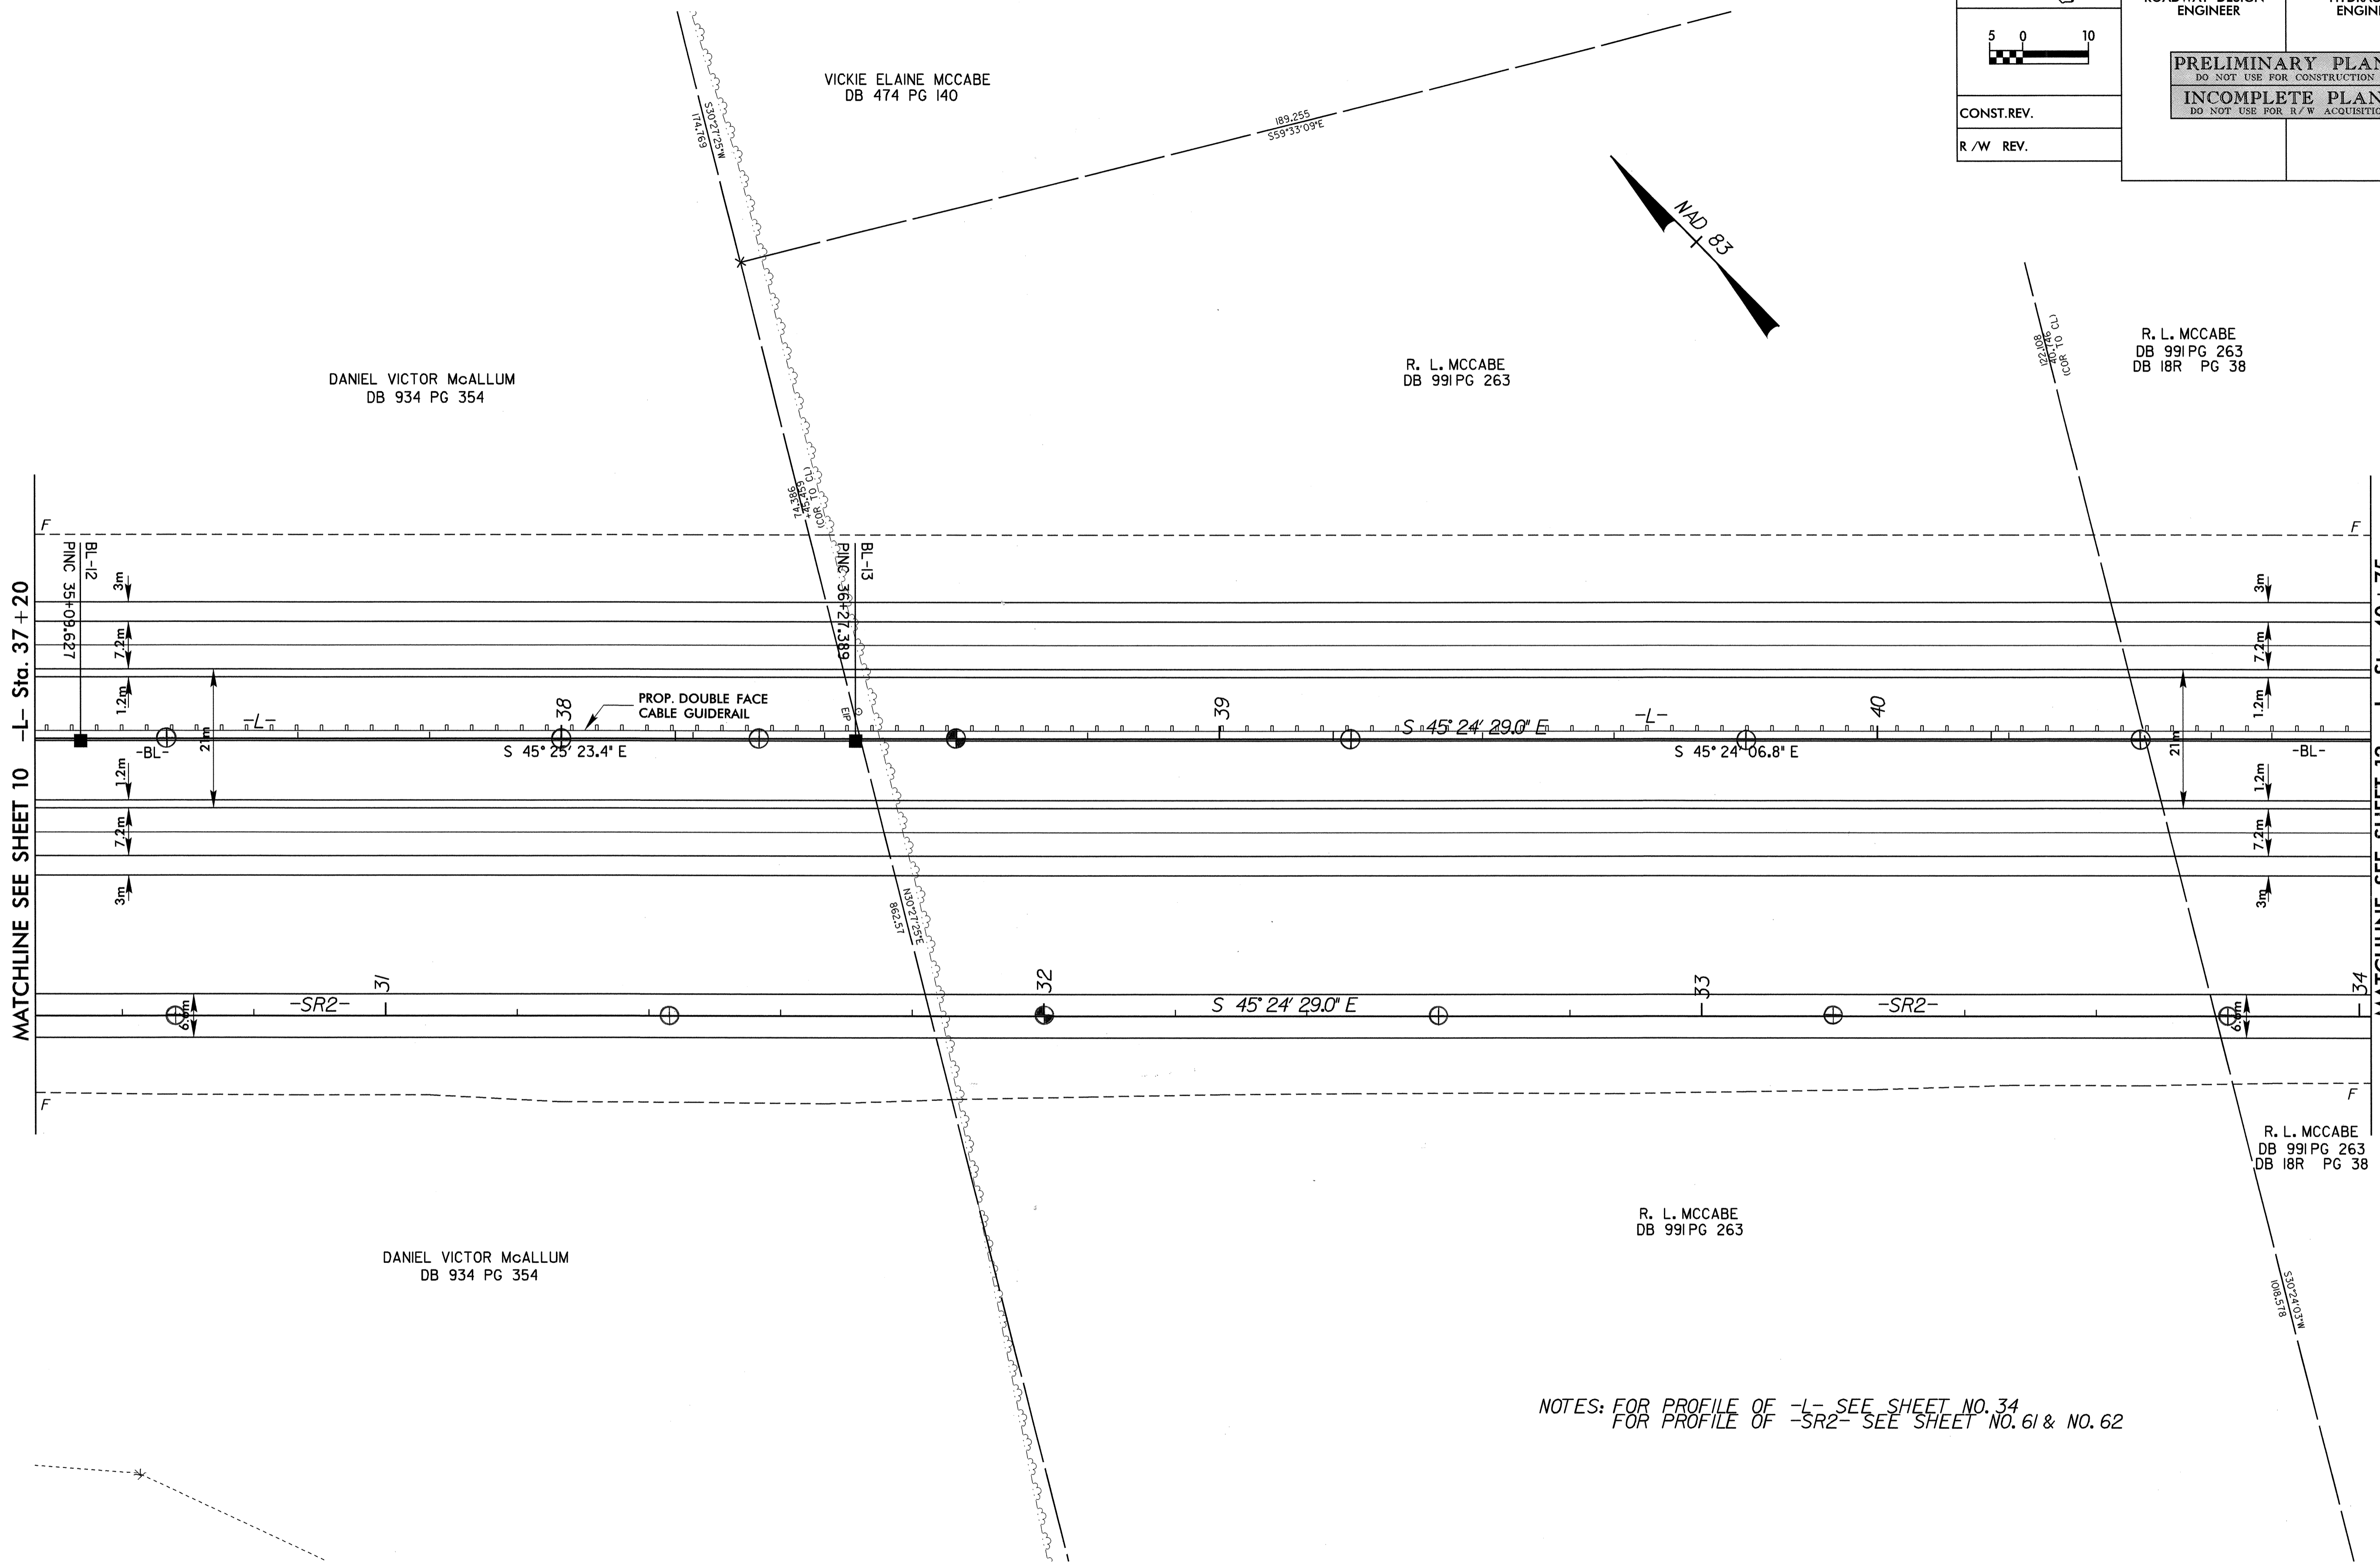

NOTES: FOR PROFILE OF -L- SEE SHEET NO. 34
 FOR PROFILE OF -SR2- SEE SHEET NO. 61 & NO. 62

09-NOV-2000 09:38
 R:\R0513A\pco\10813eal1.pch
 Journal