



10/25/98

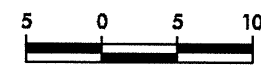

PROJECT REFERENCE NO.	SHEET NO.
R-0513A	X-182

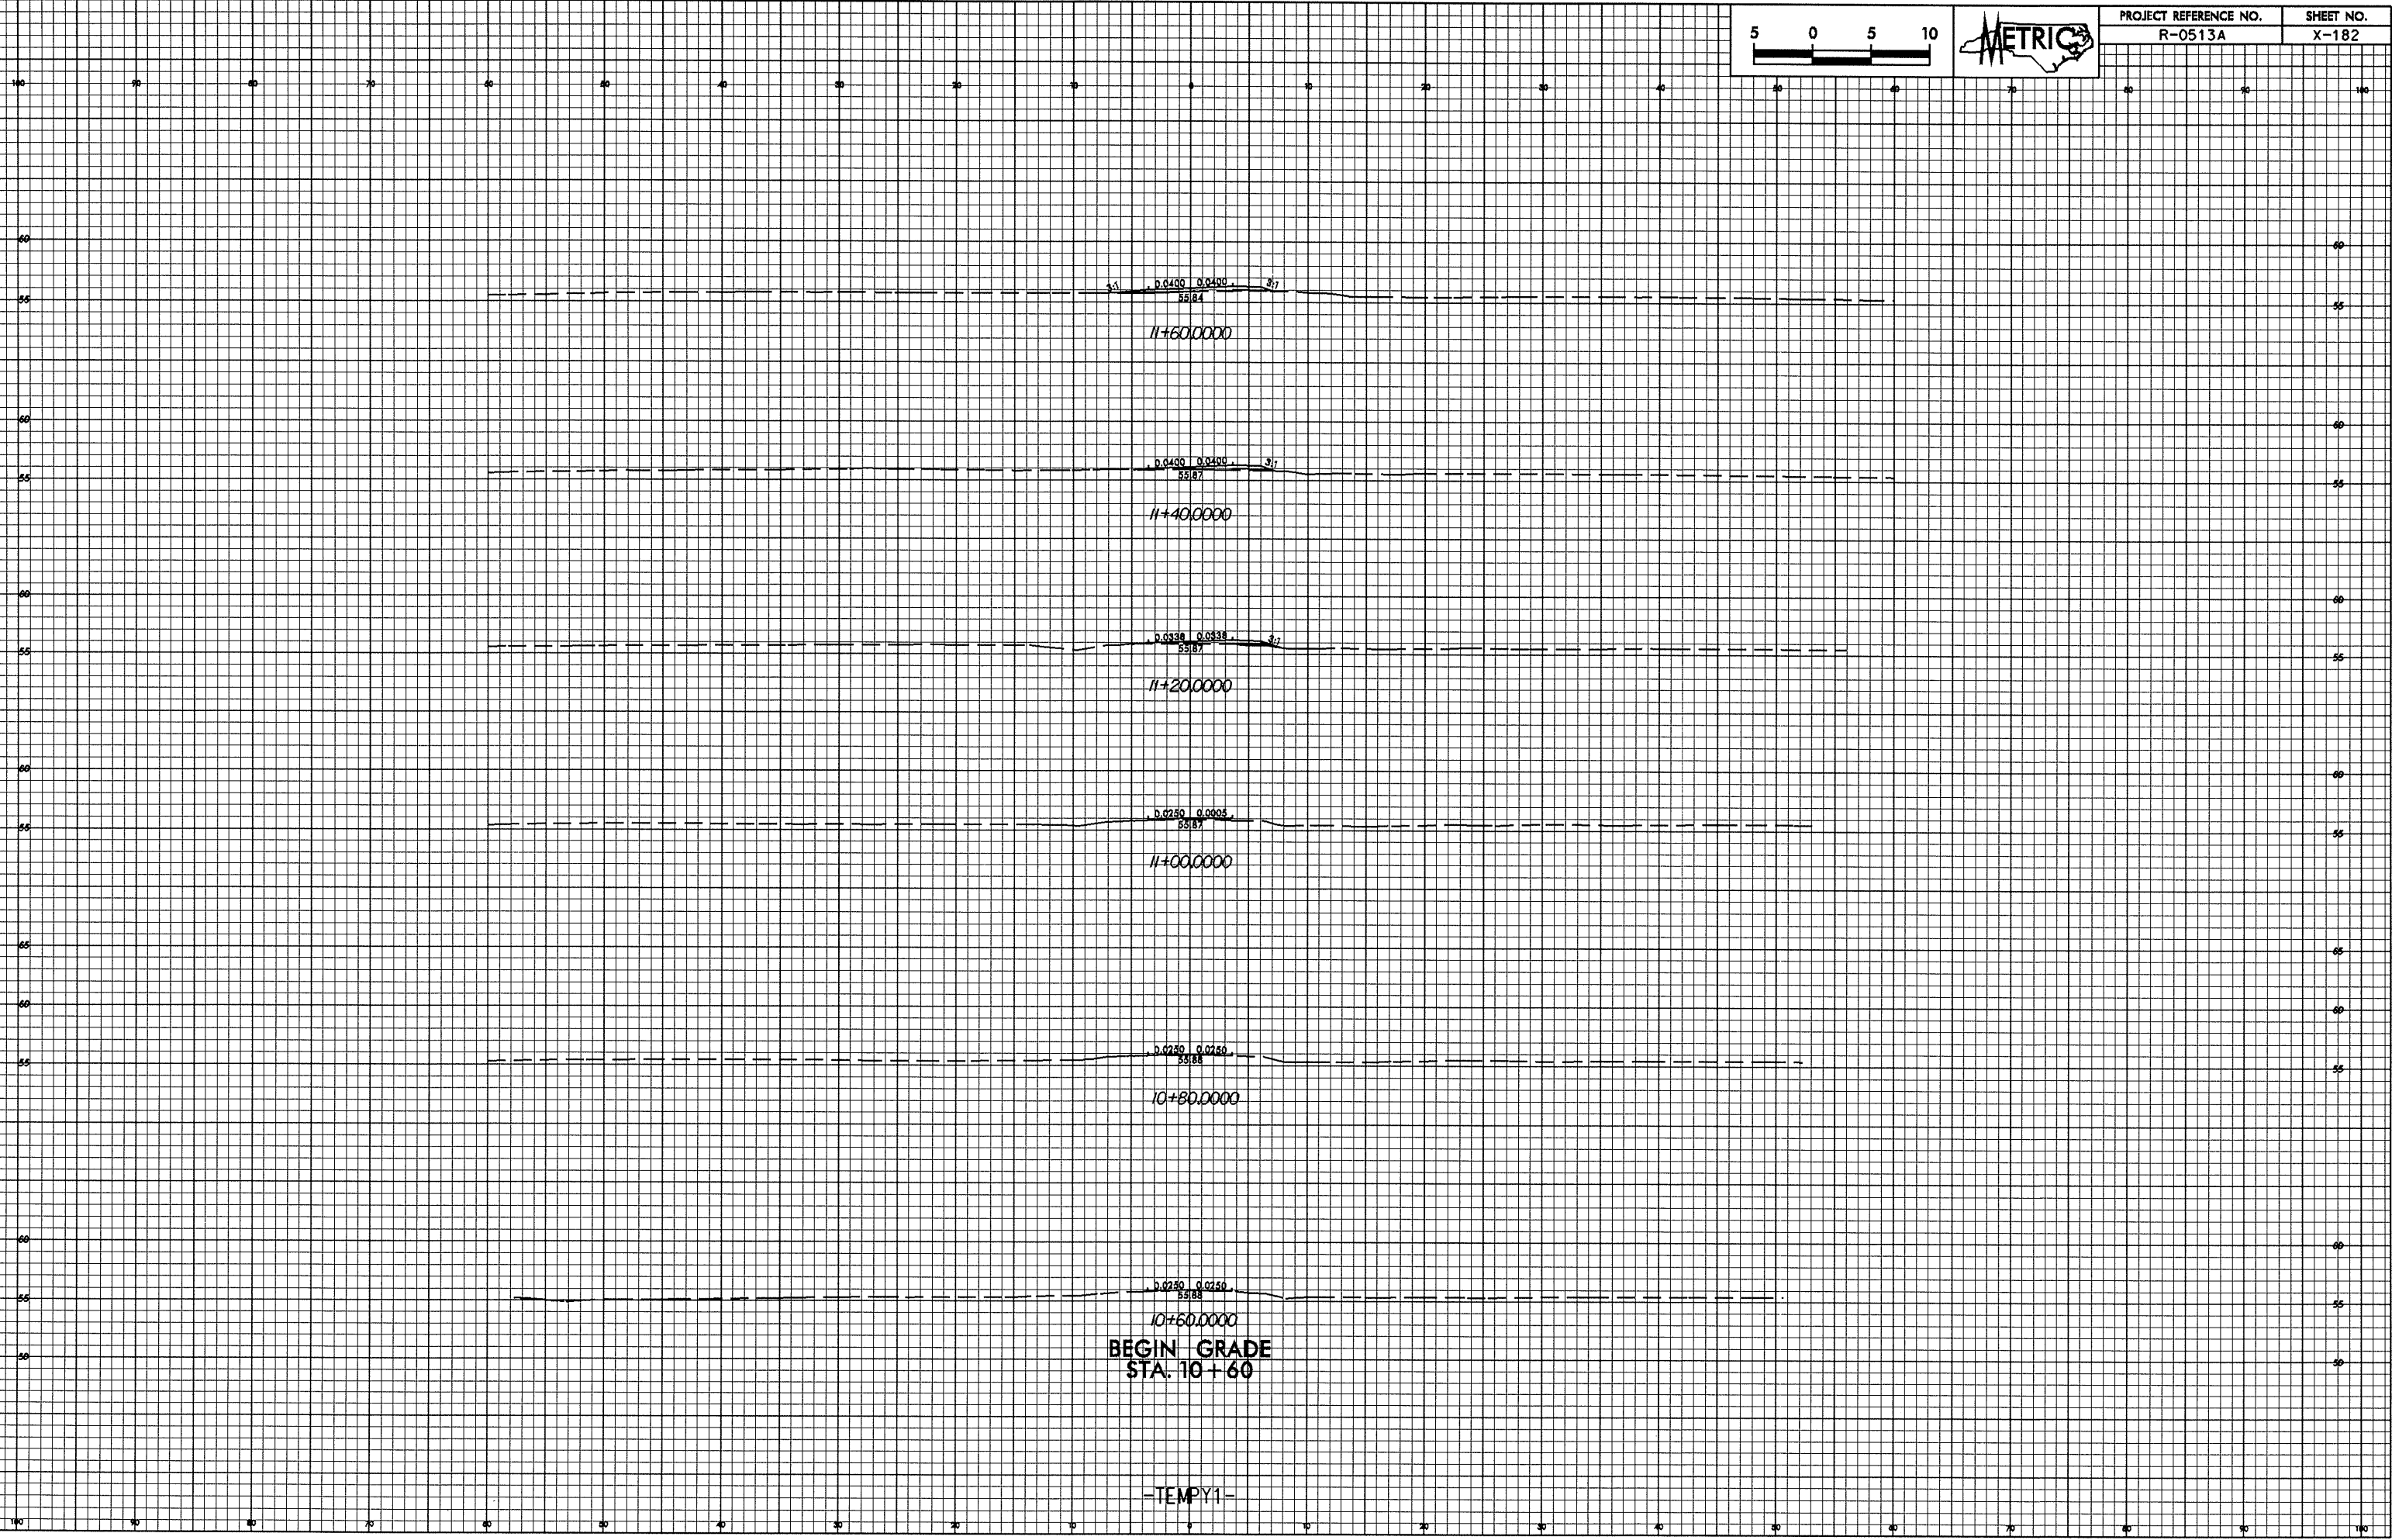

BEGIN GRADE  
 STA. 10+60

-TEMPY1-

12-JUL-2004 08:33  
 mvel at R018824 tempy1.plt