



07-JUL-2004 13:28  
C:\p04\proj\18\18101\18101.dwg  
18101.dwg

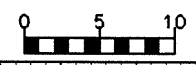

PROJECT REFERENCE NO.	SHEET NO.
R-0513A	X-101

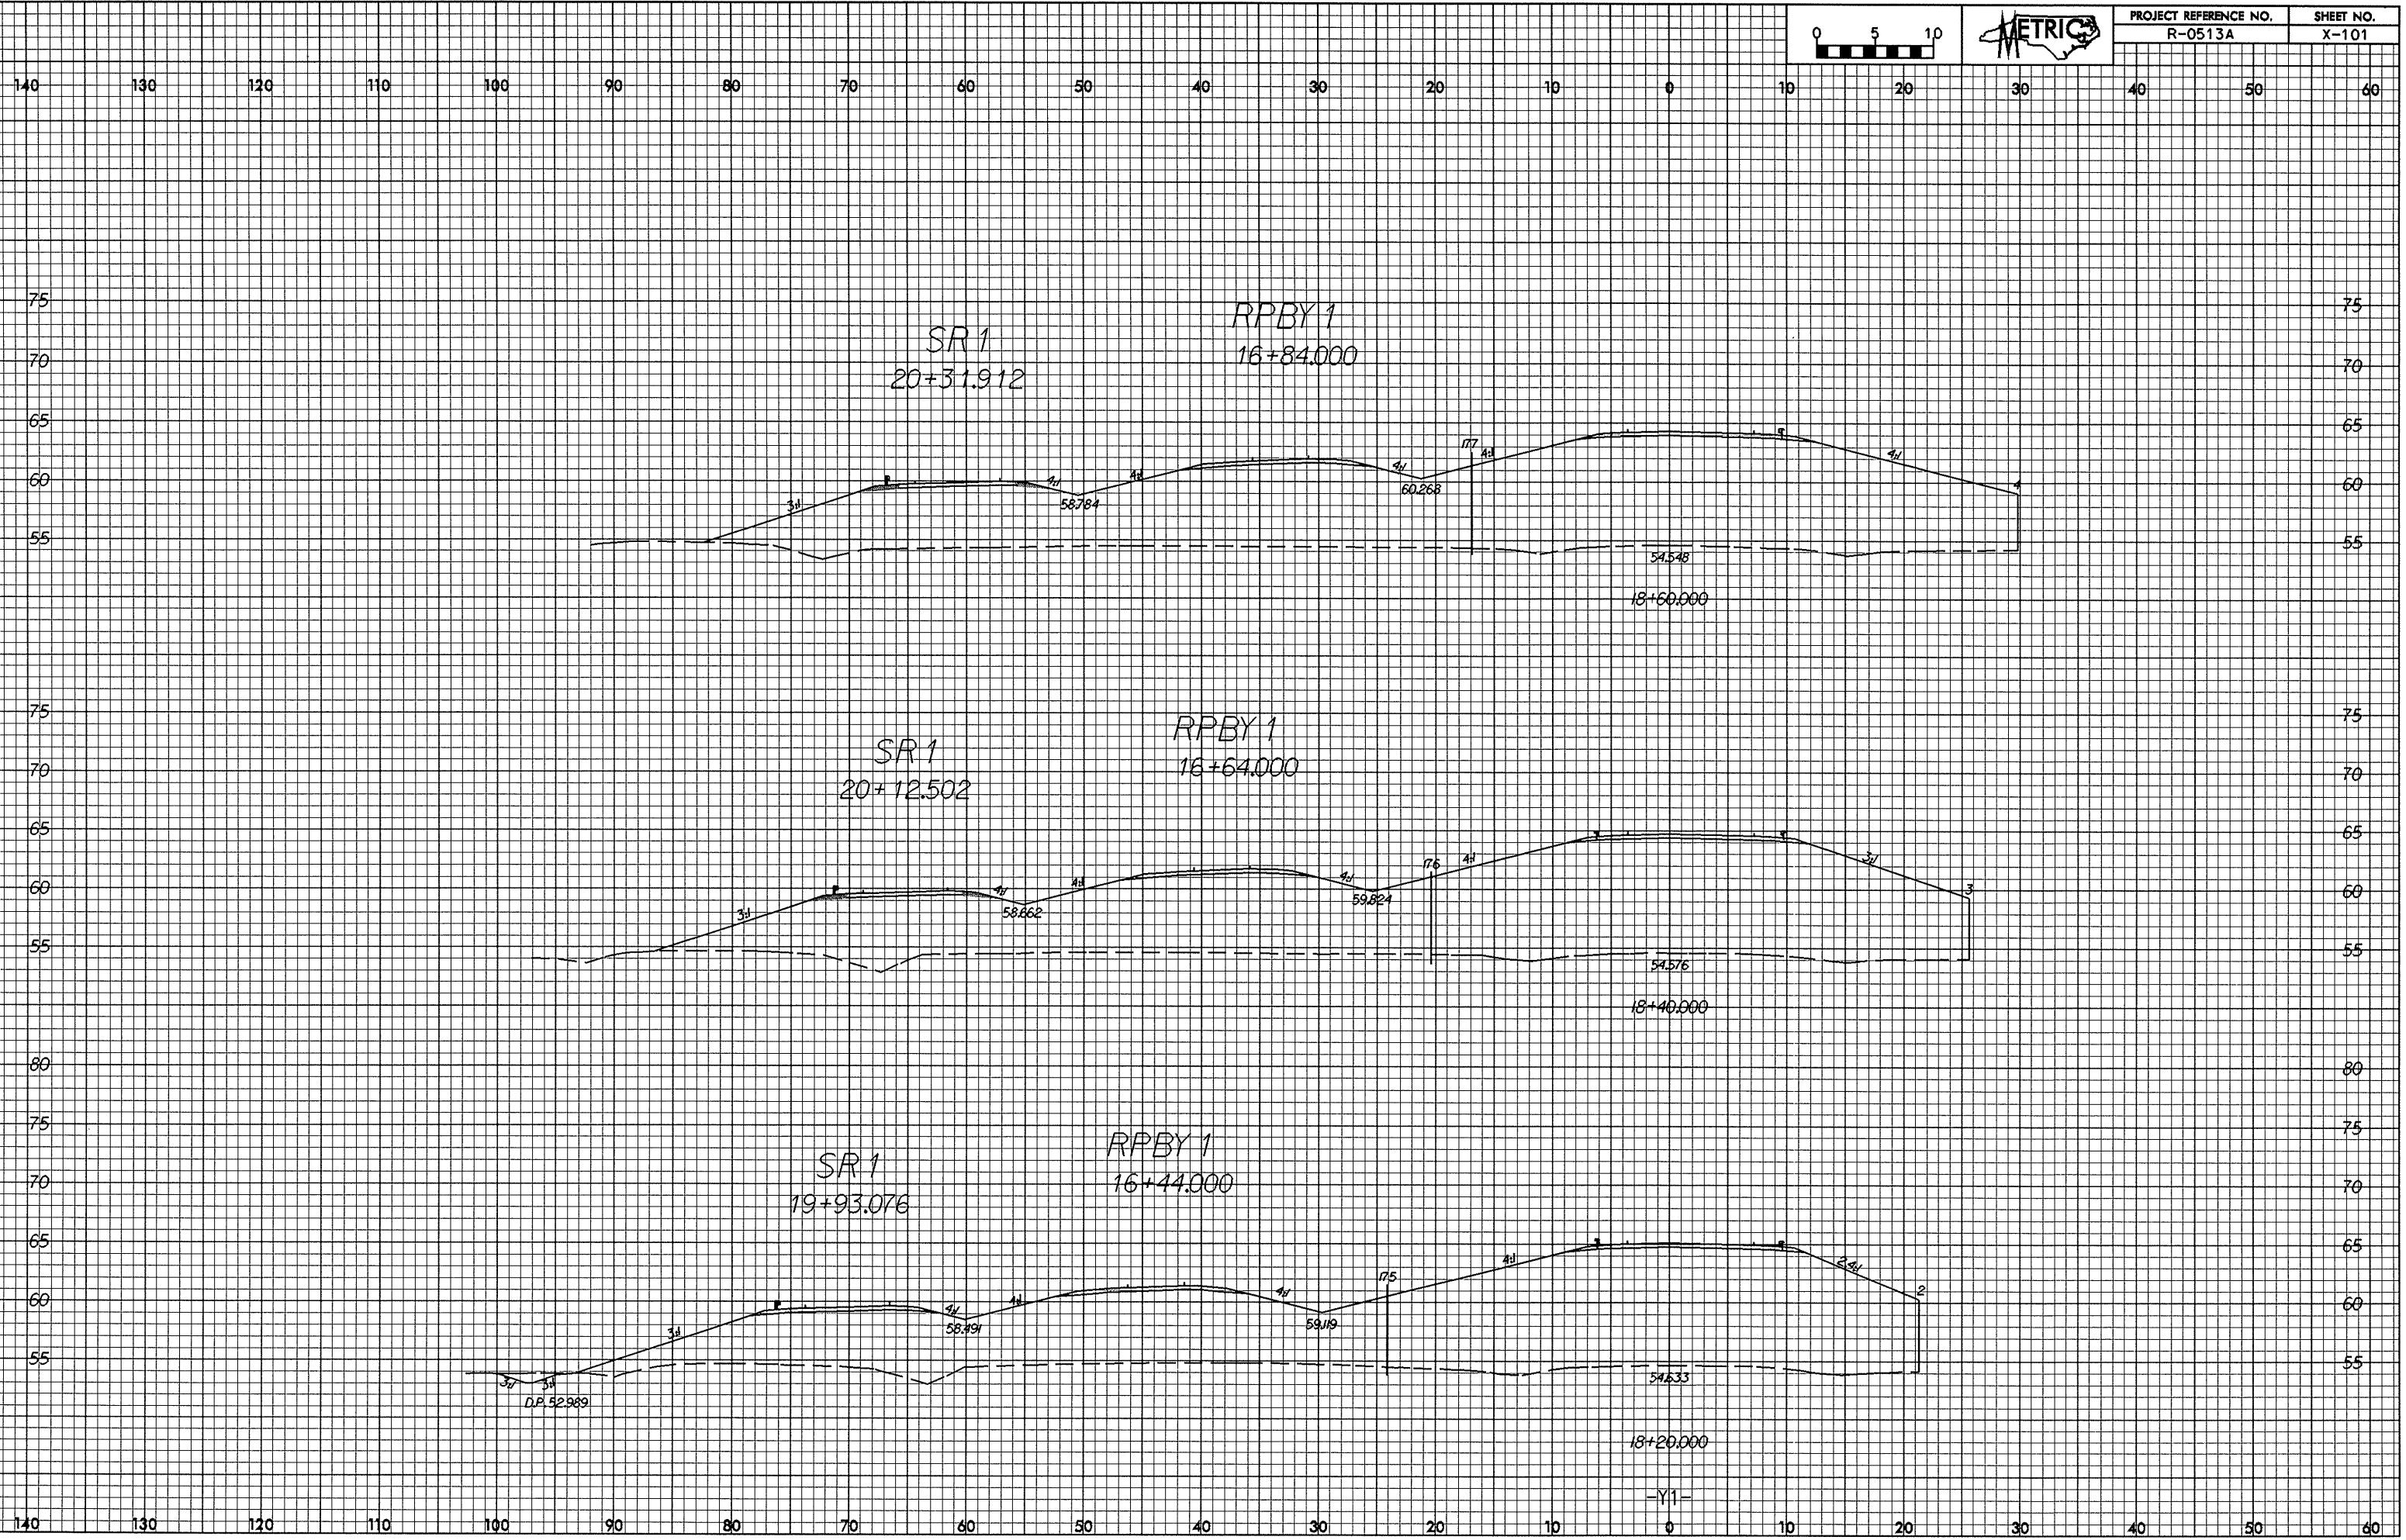

-Y1-