



06-114-2004 16412  
1/1/06  
06-114-2004 16412  
1/1/06

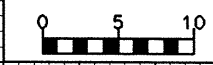

PROJECT REFERENCE NO.	SHEET NO.
R-0513A	X-100

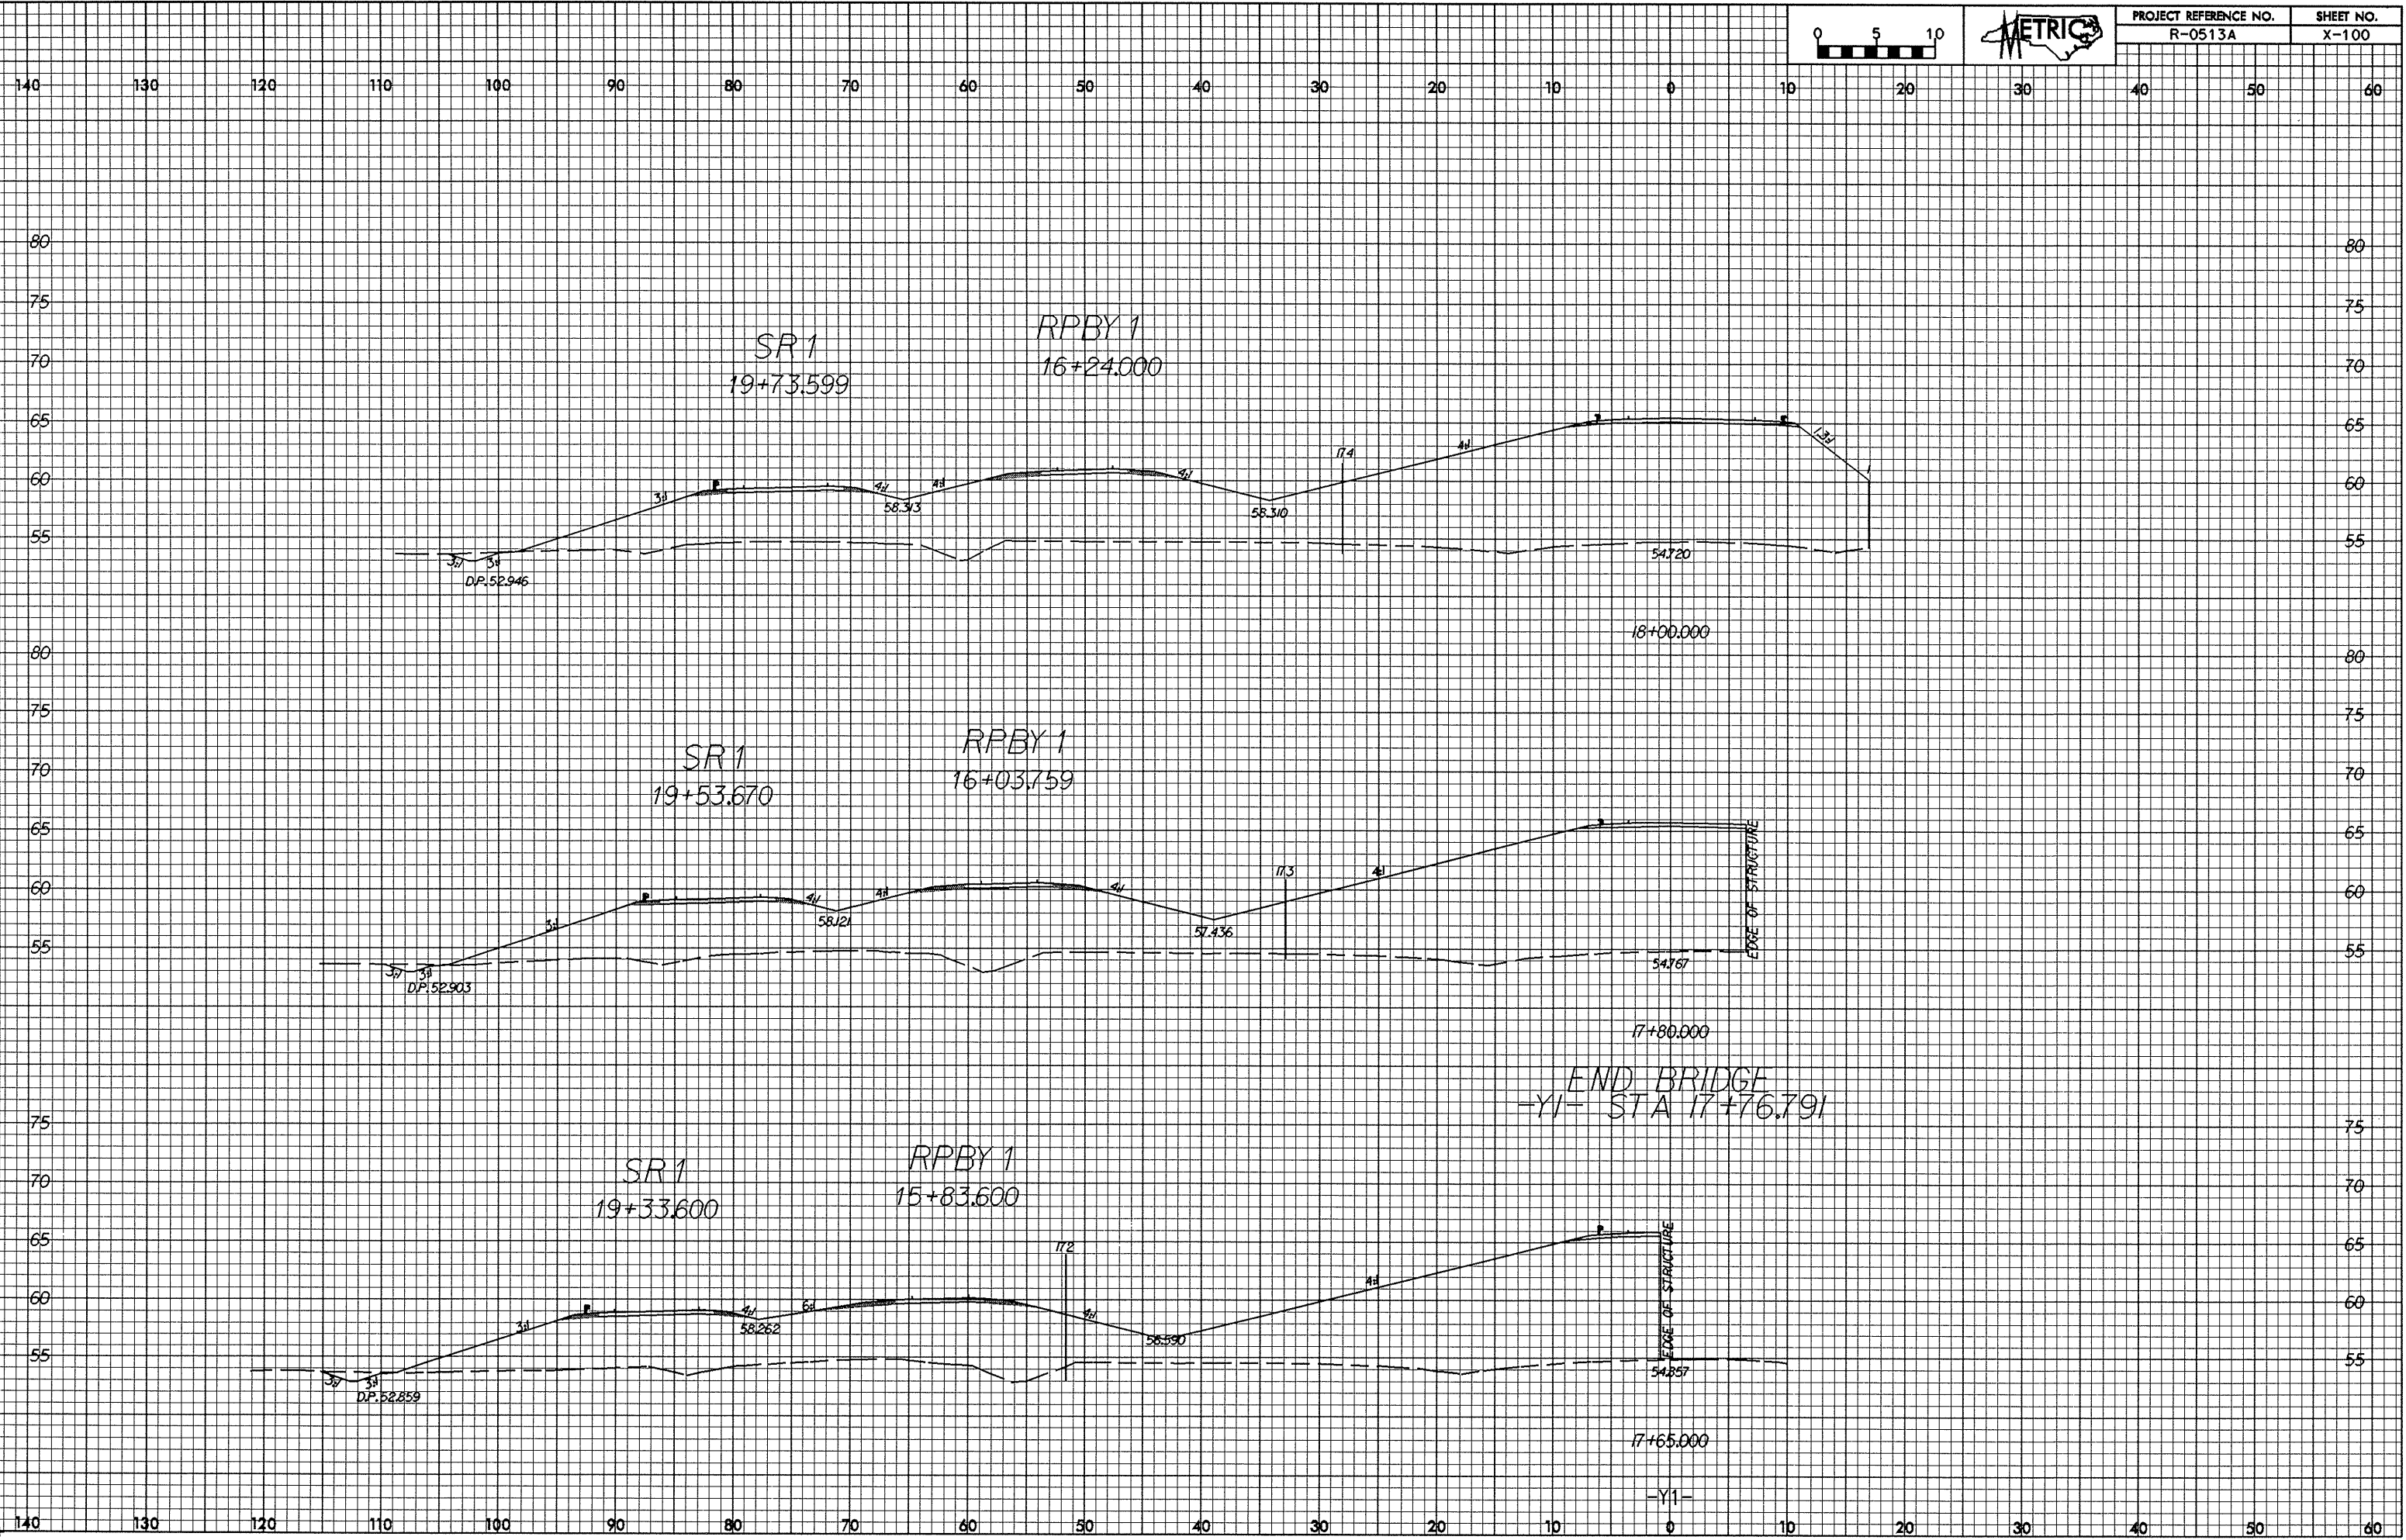

SR 1  
19+73.599

RPBY 1  
16+24.000

SR 1  
19+53.670

RPBY 1  
16+03.759

SR 1  
19+33.600

RPBY 1  
15+83.600

END BRIDGE  
-Y1- STA 17+76.791

18+00.000

17+80.000

17+65.000

-Y1-