



10/22/09
98-114-2004 16089
Metric
11/10/09
11/10/09

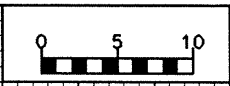

PROJECT REFERENCE NO.	SHEET NO.
R-0513A	X-91

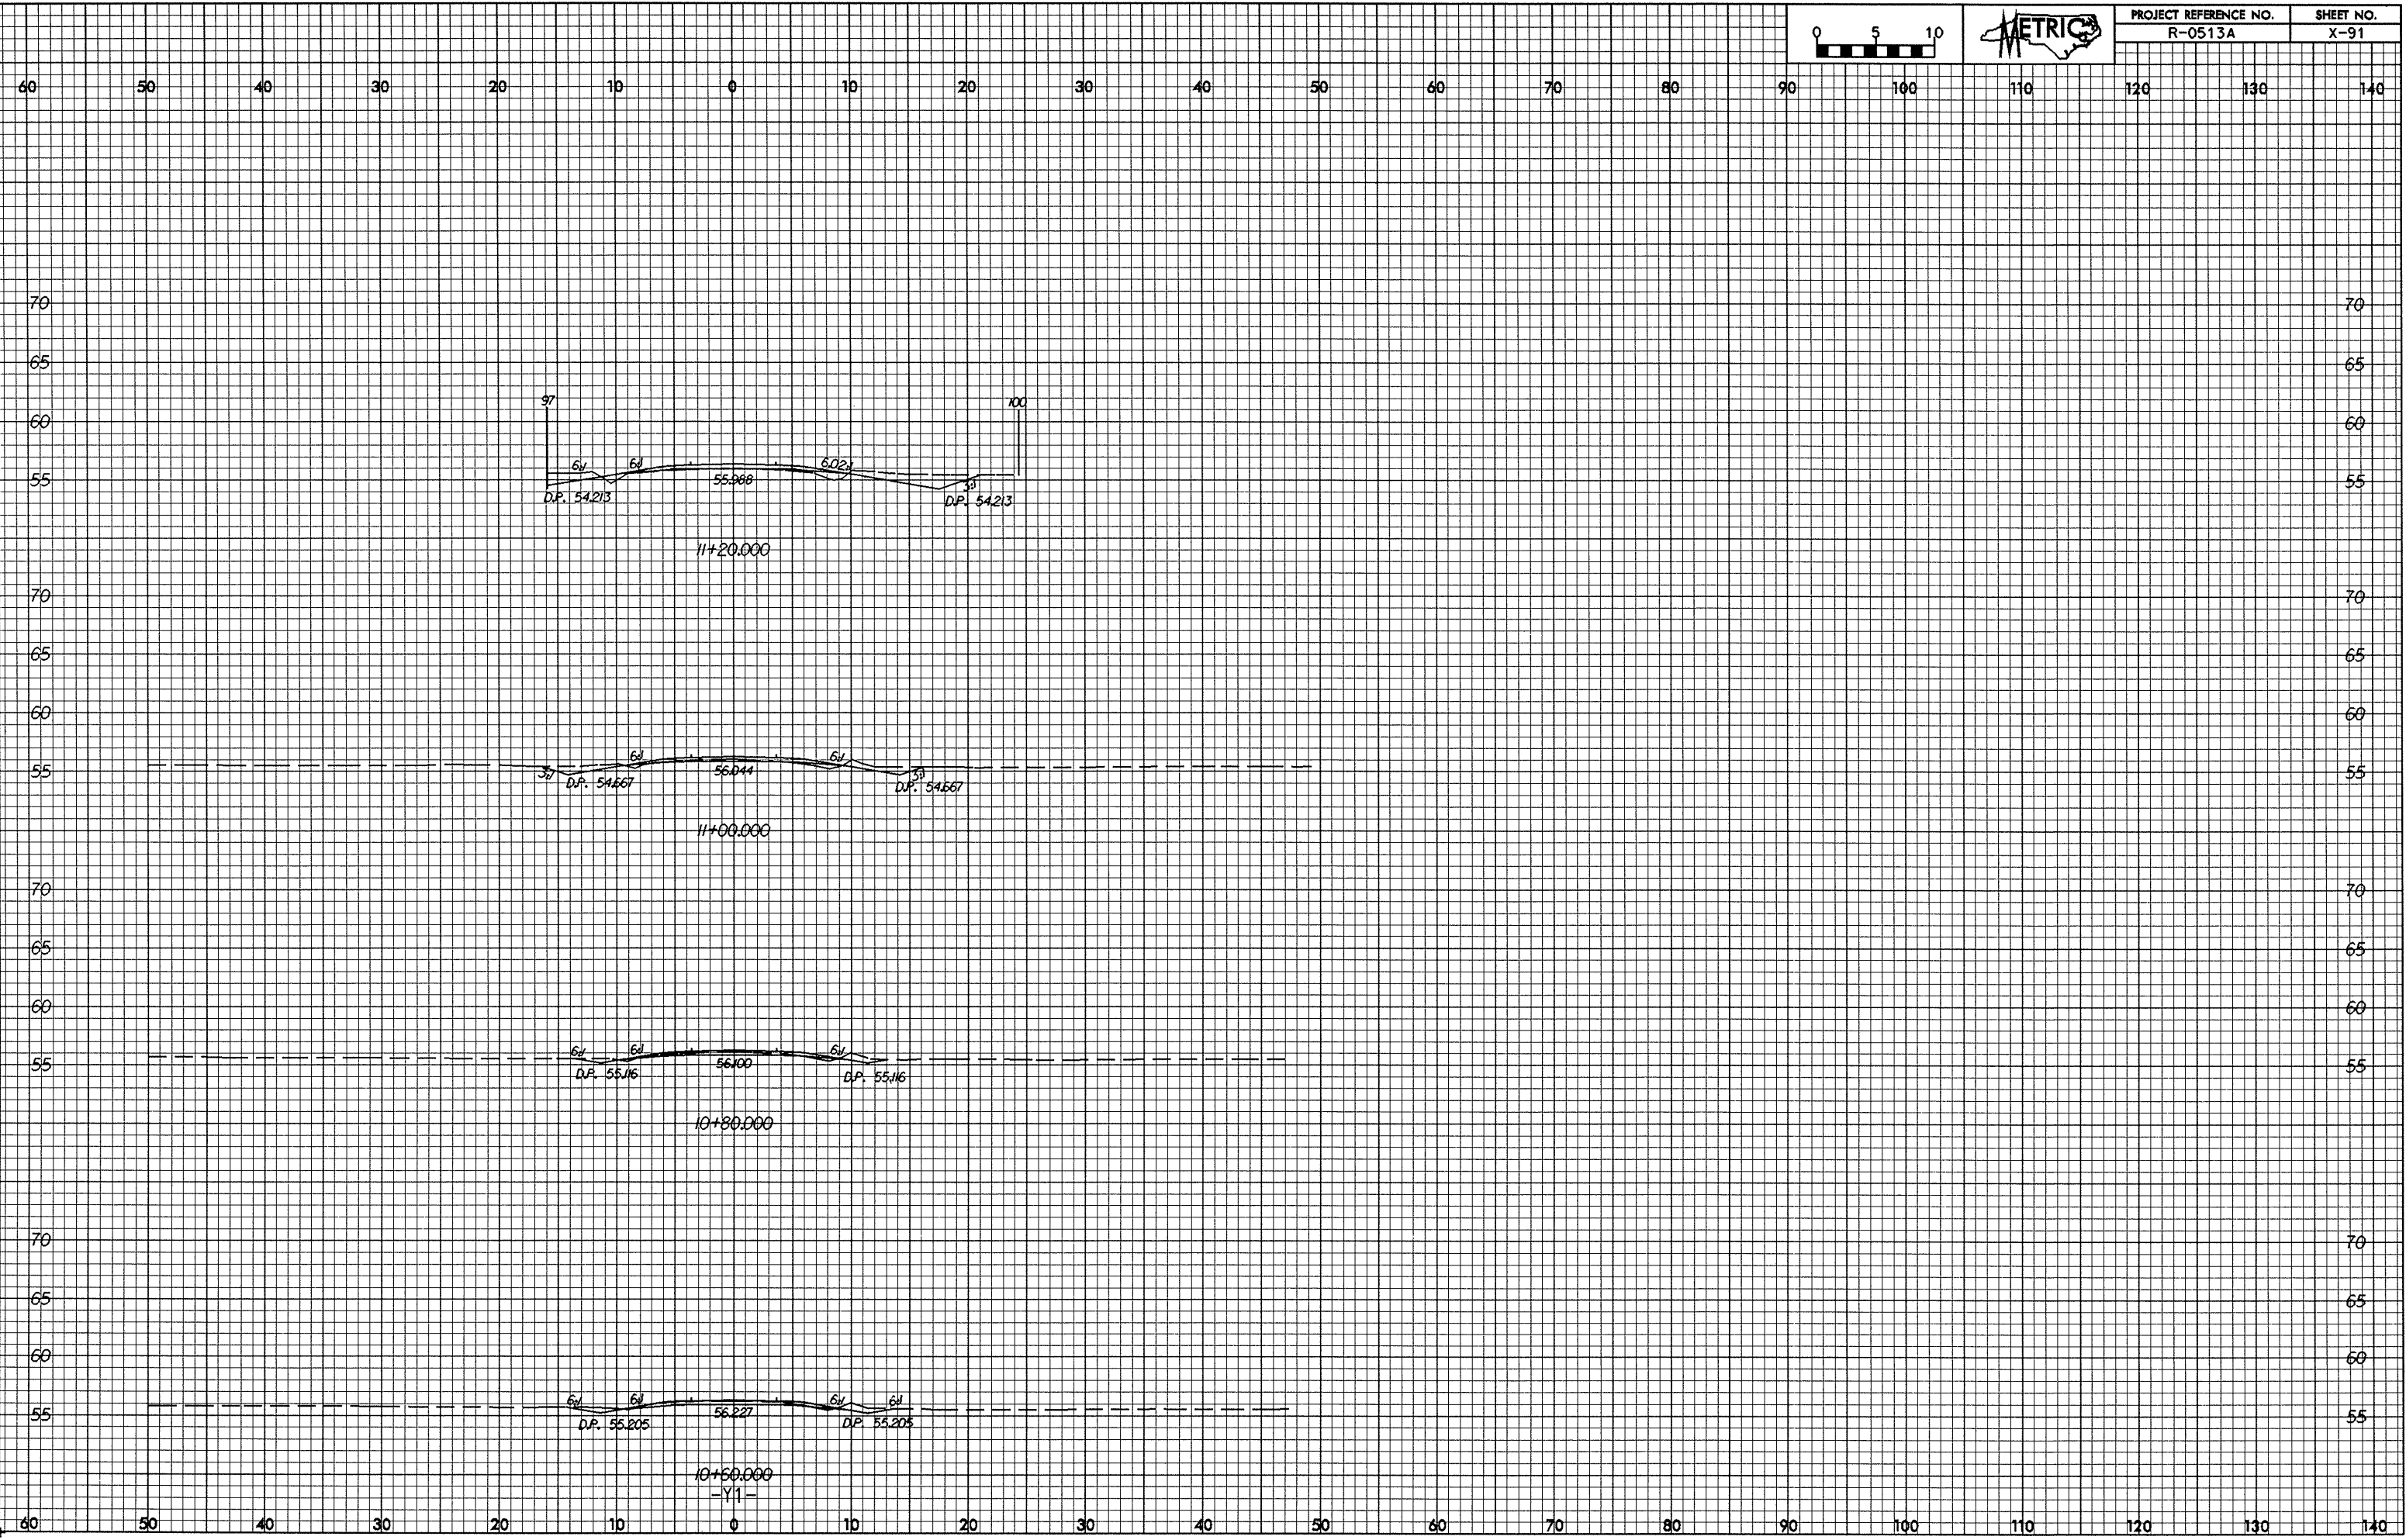

60 50 40 30 20 10 0 10 20 30 40 50 60 70 80 90 100 110 120 130 140