



10/25/88
89-11-2001 11:21:03 .vol1.dgn
A:\10188249

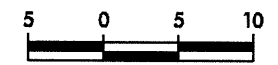

PROJECT REFERENCE NO.	SHEET NO.
R-0513A	X-83

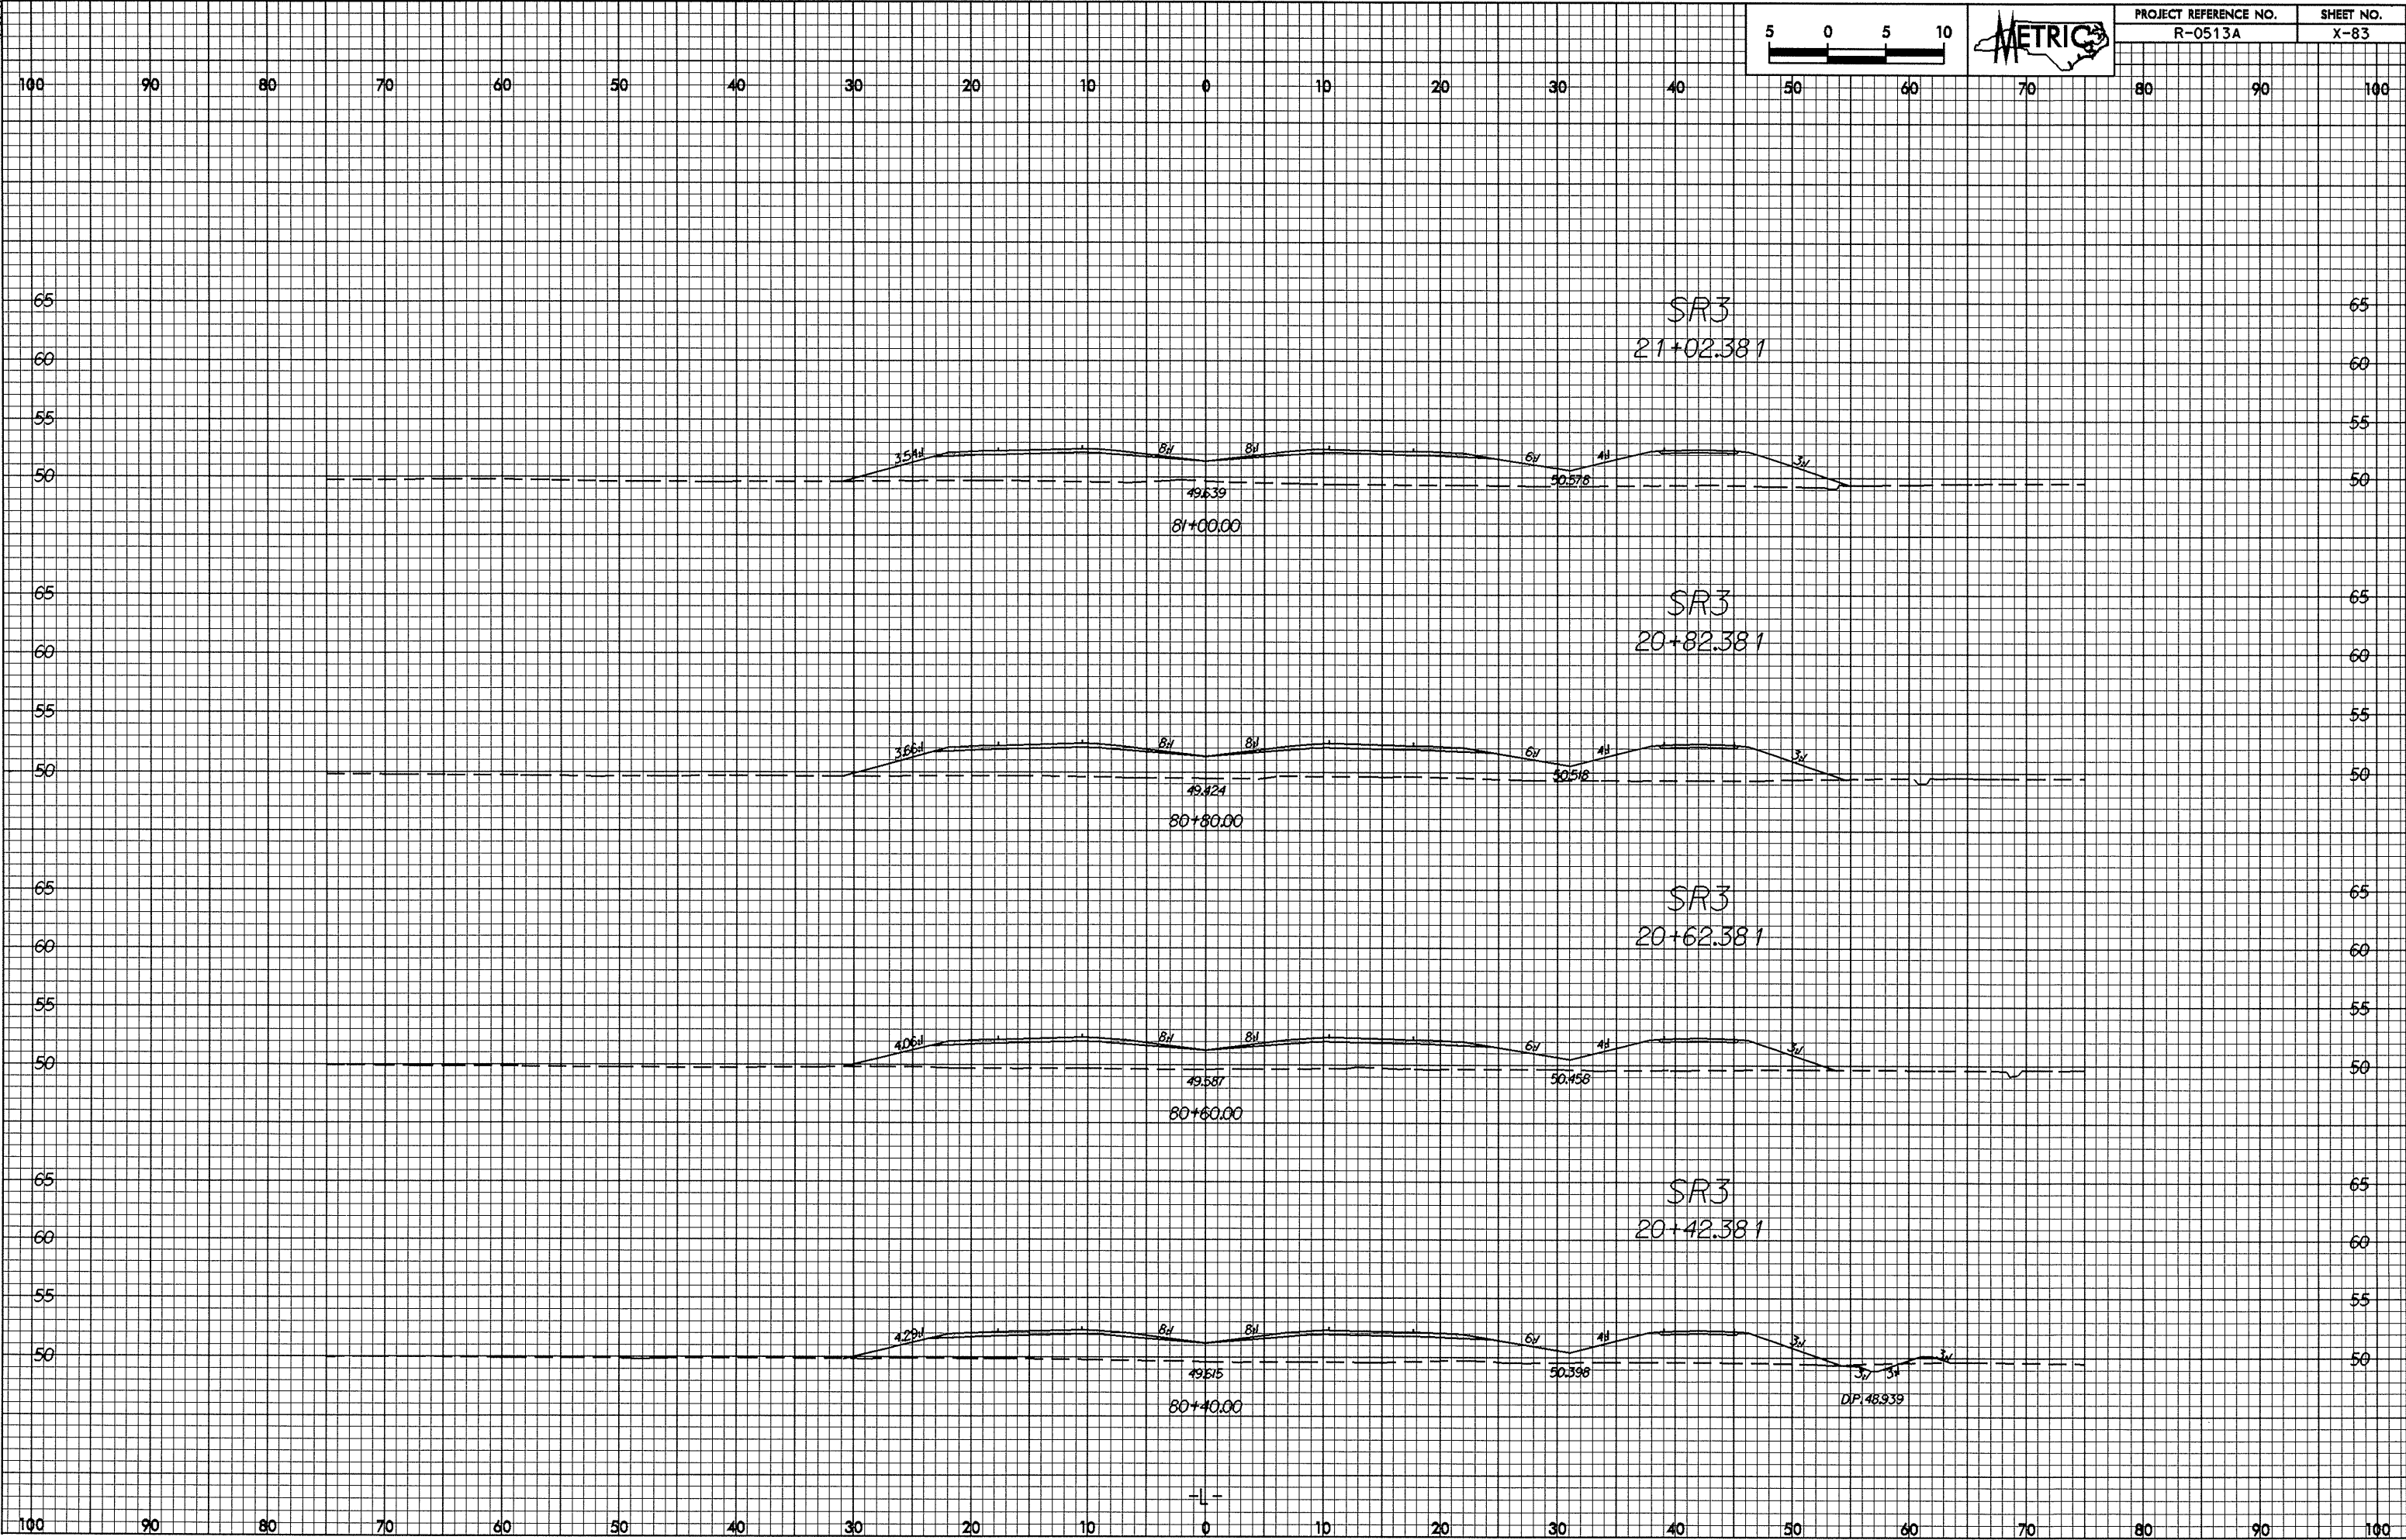

+L-