

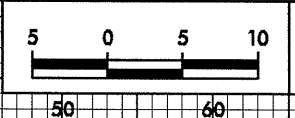
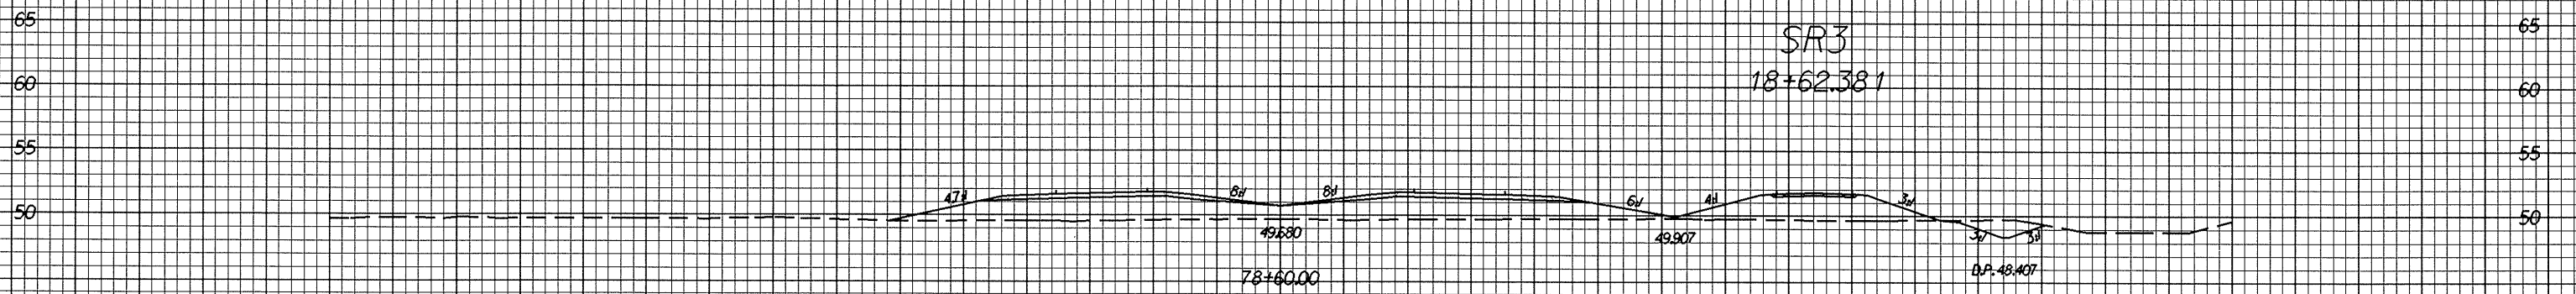


0.25/98

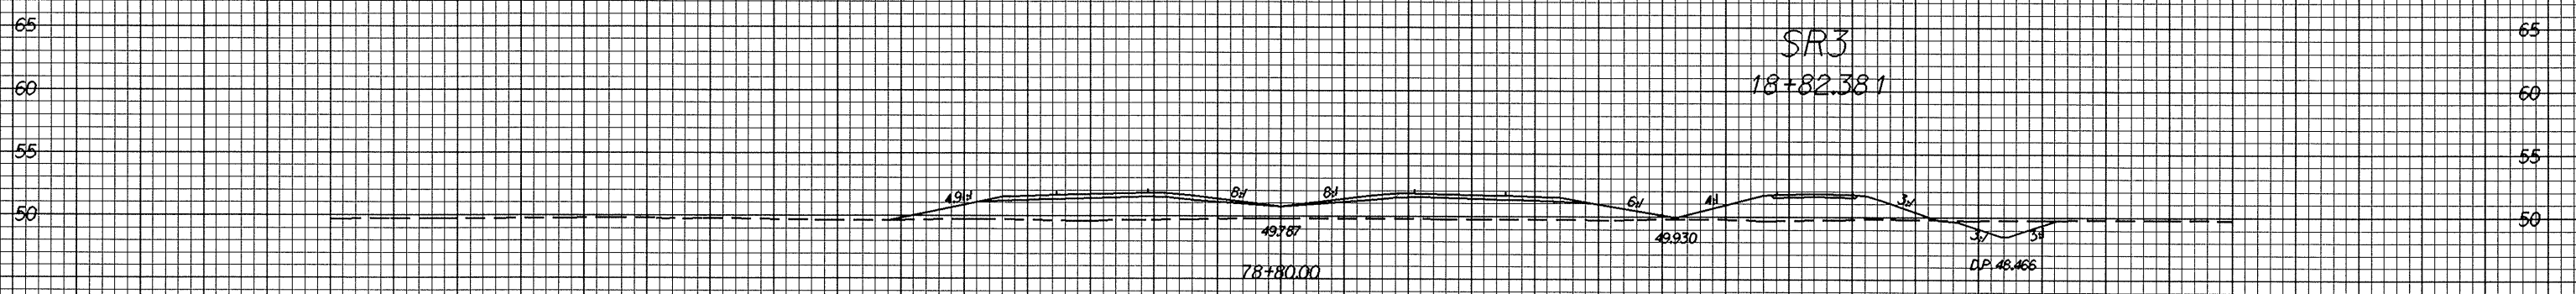

PROJECT REFERENCE NO.	SHEET NO.
R-0513A	X-80

100 90 80 70 60 50 40 30 20 10 0 10 20 30 40 50 60 70 80 90 100

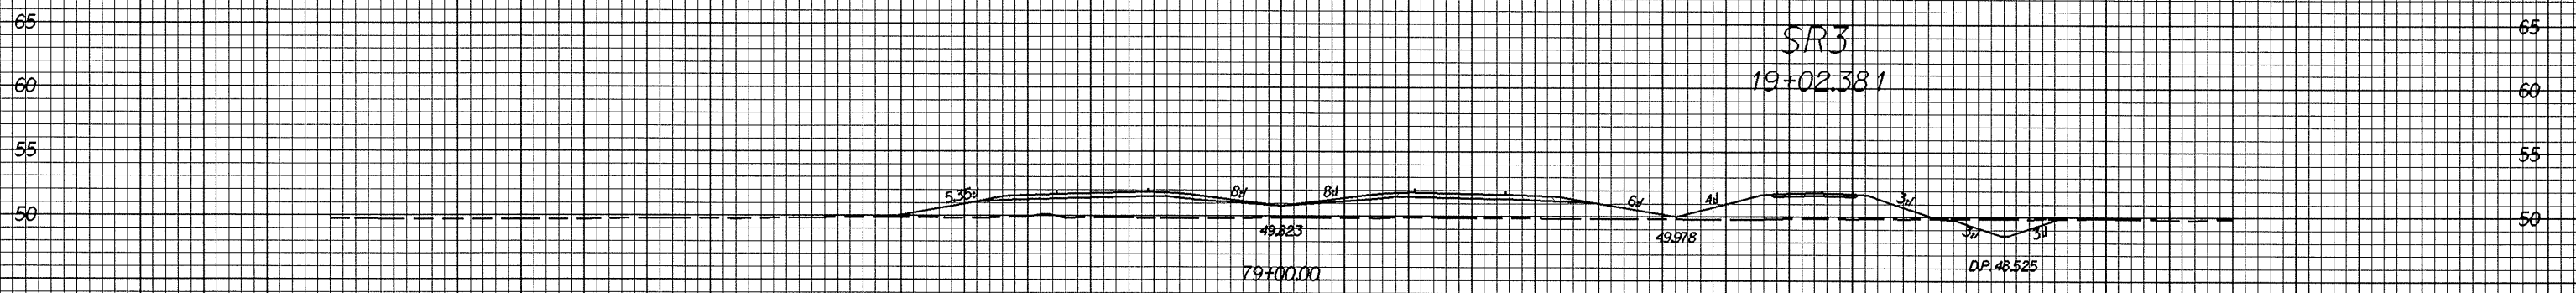

-L-

88-JUN-2004 15:22
mduval 112103.tbl.dgn

100 90 80 70 60 50 40 30 20 10 0 10 20 30 40 50 60 70 80 90 100