

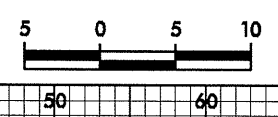
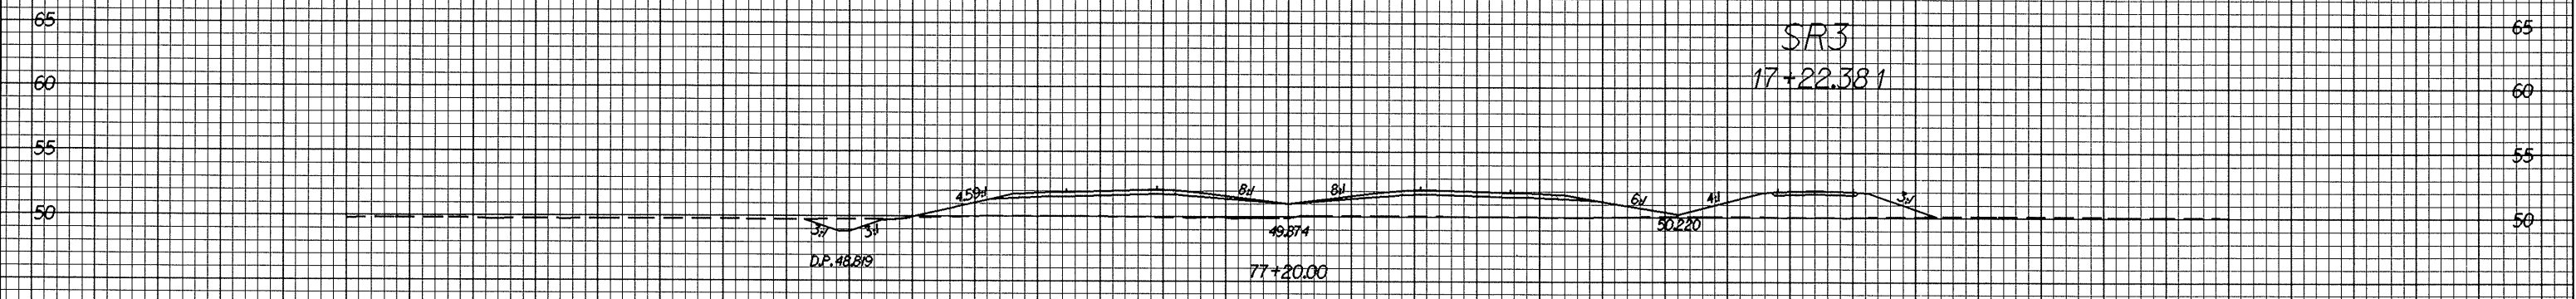


0.242/98

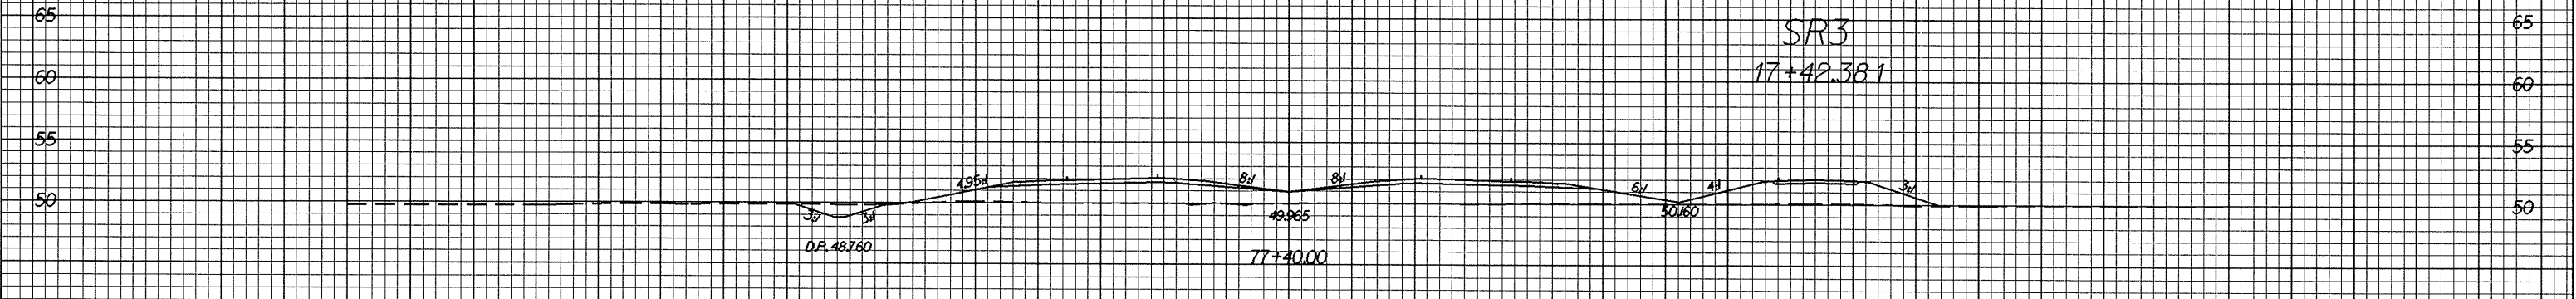

PROJECT REFERENCE NO.	SHEET NO.
R-0513A	X-78

100 90 80 70 60 50 40 30 20 10 0 10 20 30 40 50 60 70 80 90 100

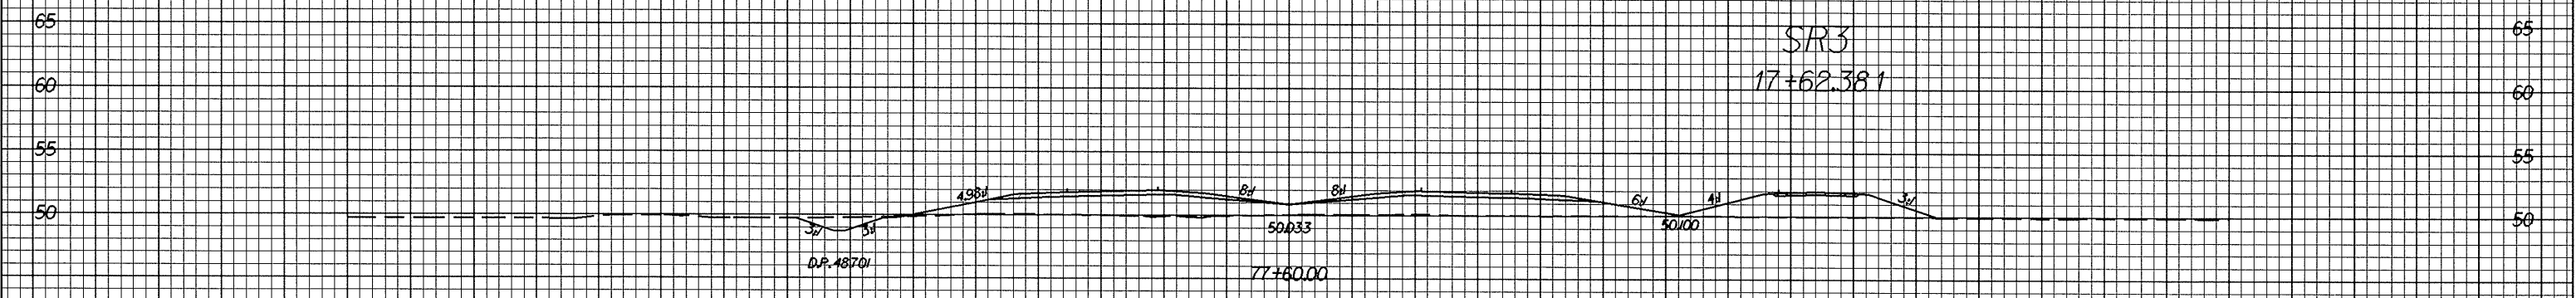

06-11-2004 15:21  
d:\work\112103.mpl.dgn

100 90 80 70 60 50 40 30 20 10 0 10 20 30 40 50 60 70 80 90 100