



06-11-2004 16:09
C:\p1\work\112183.dwg
112183-1.dwg

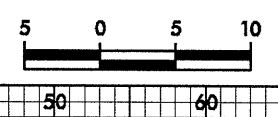

PROJECT REFERENCE NO.
R-0513A

SHEET NO.
X-74

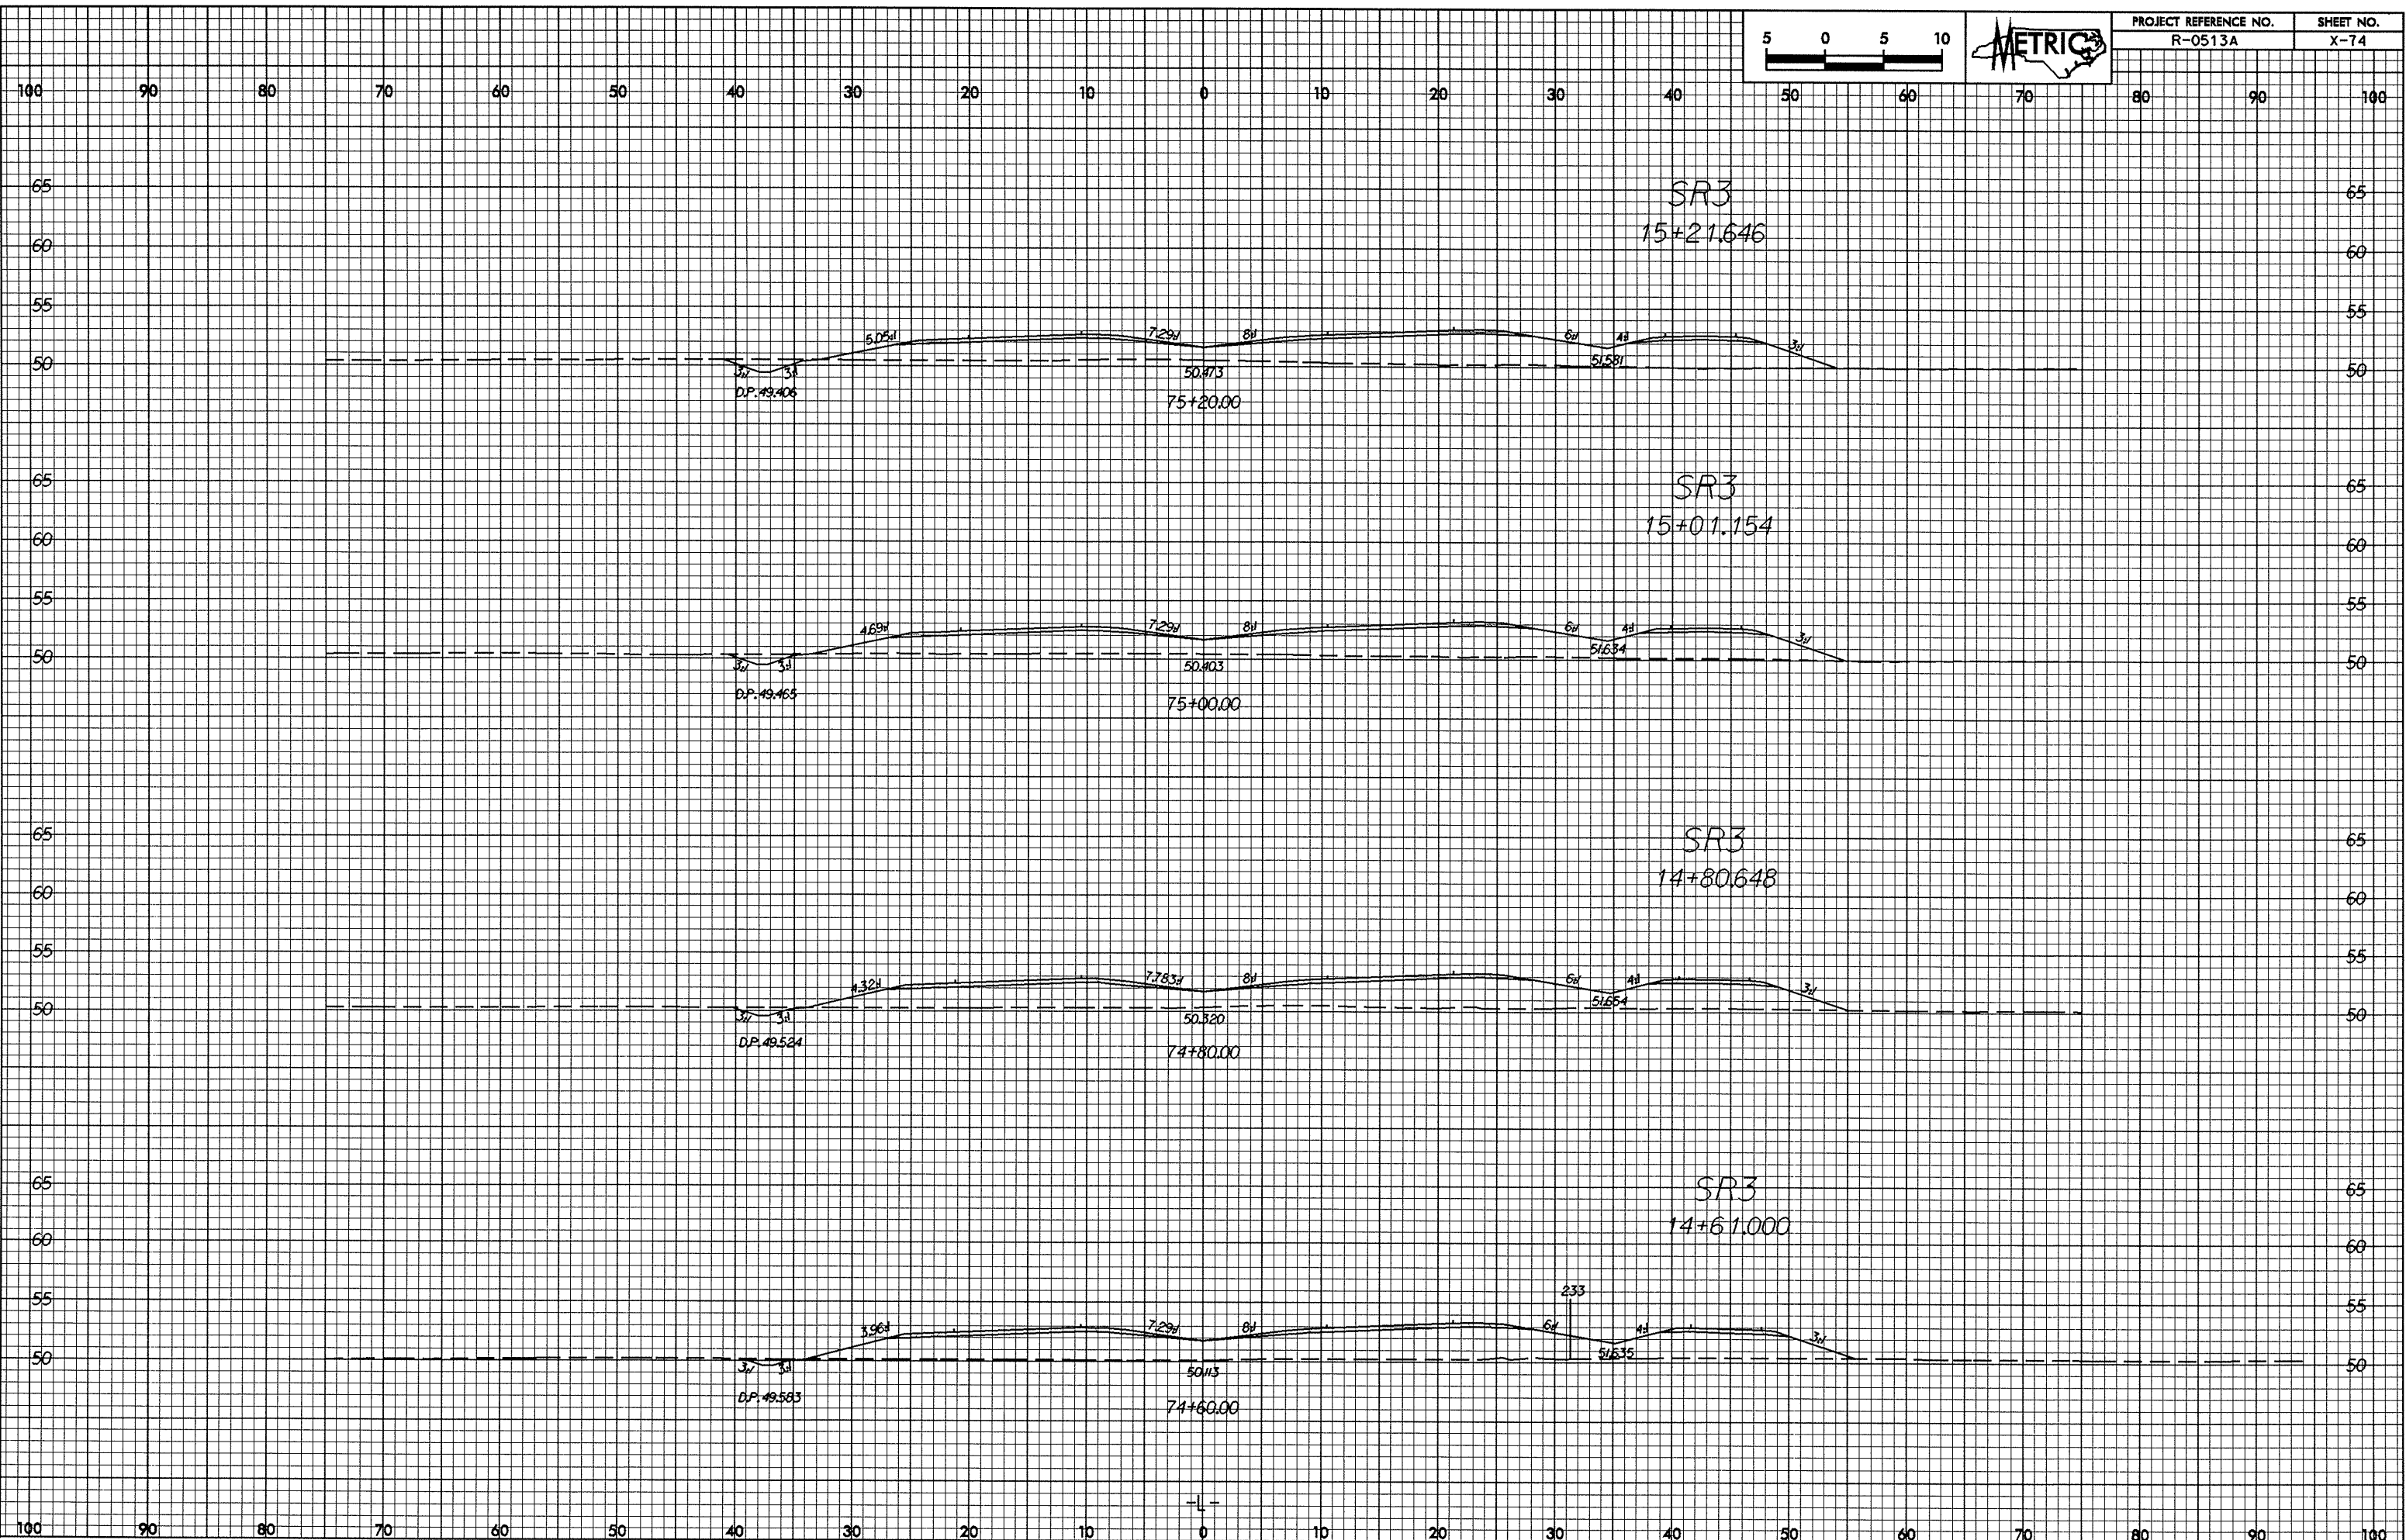

-L-