

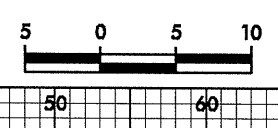
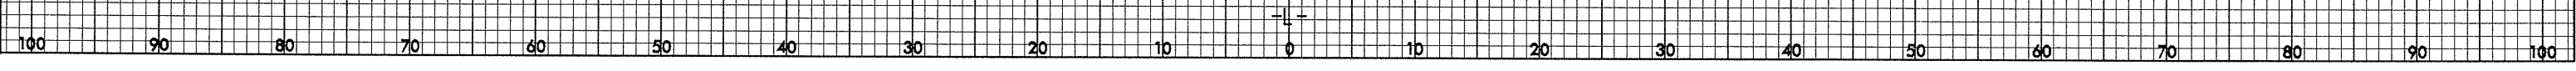
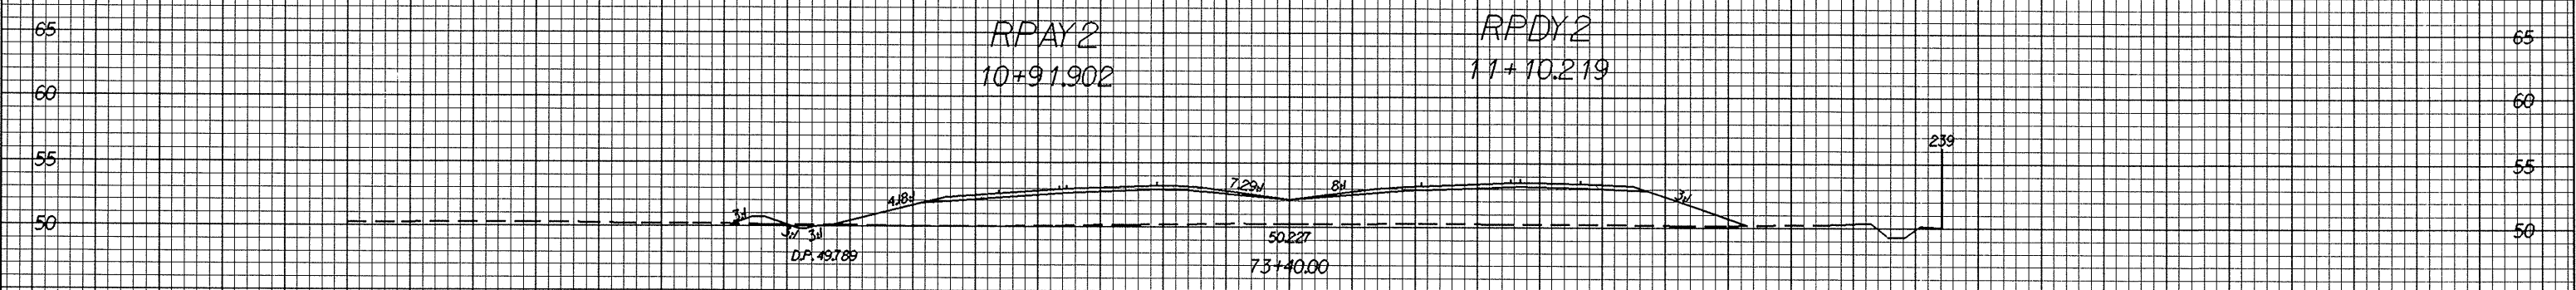
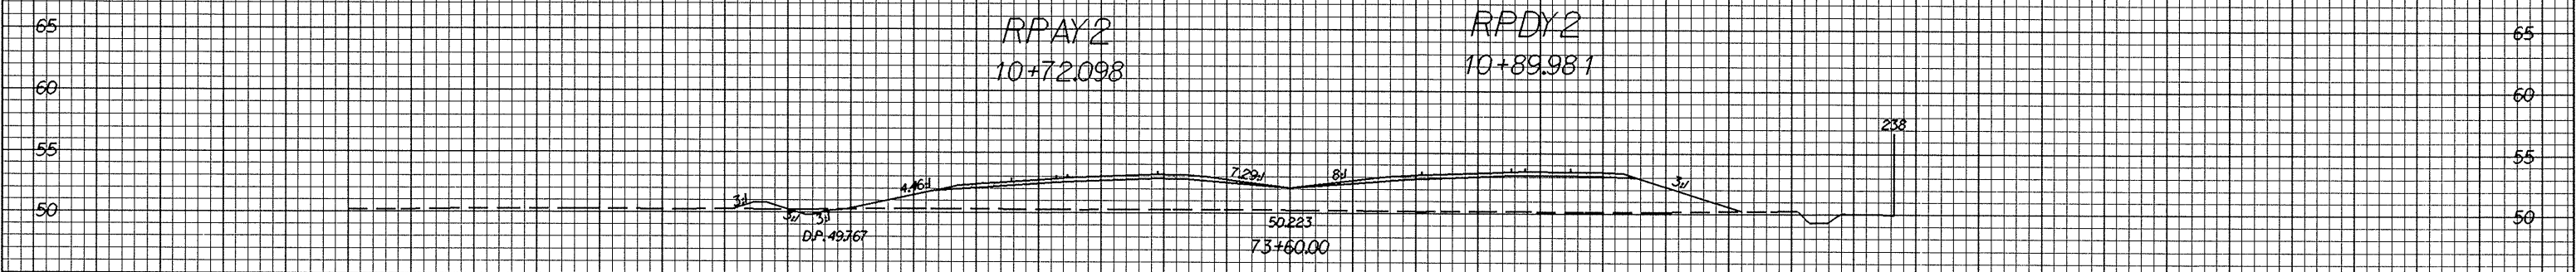


0.26.29

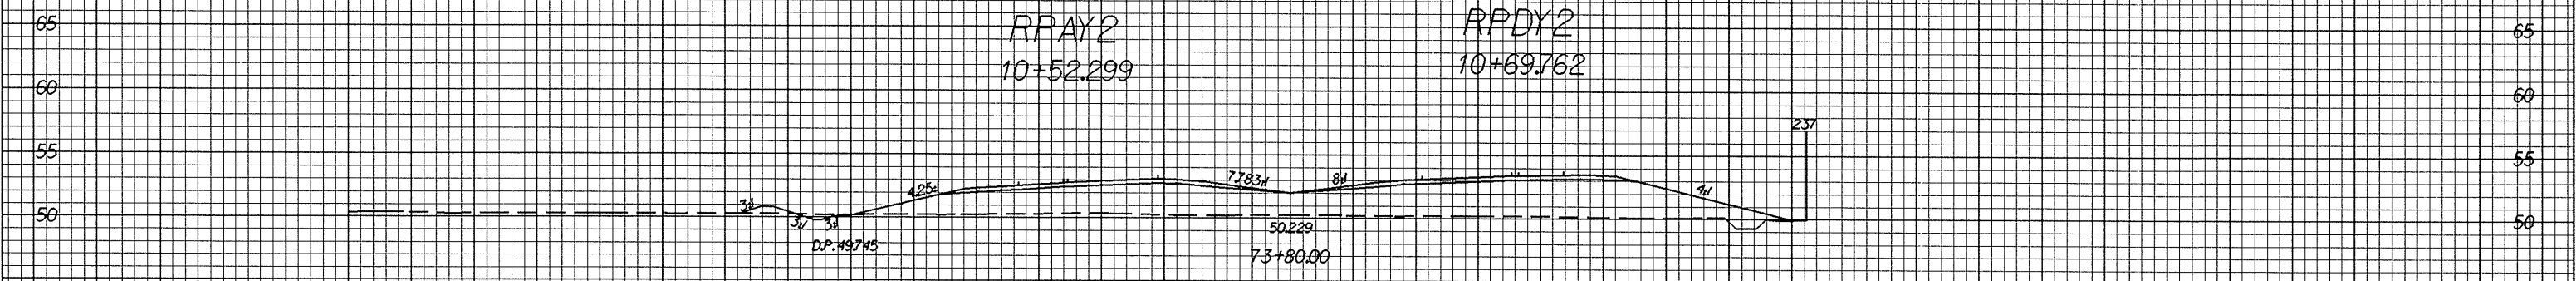

PROJECT REFERENCE NO.	SHEET NO.
R-0513A	X-72

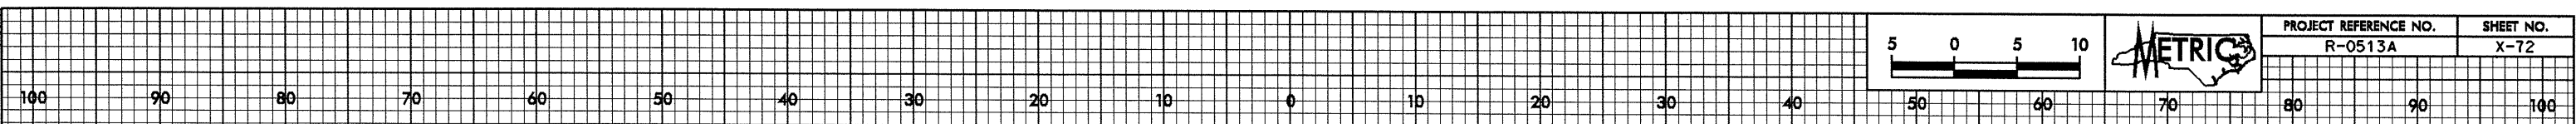

06-11-2004 15:05
v:\crosch\112183_xpl.dgn