



02/26/93

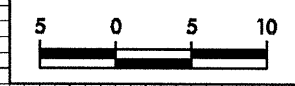

PROJECT REFERENCE NO. R-0513A	SHEET NO. X-69
----------------------------------	-------------------

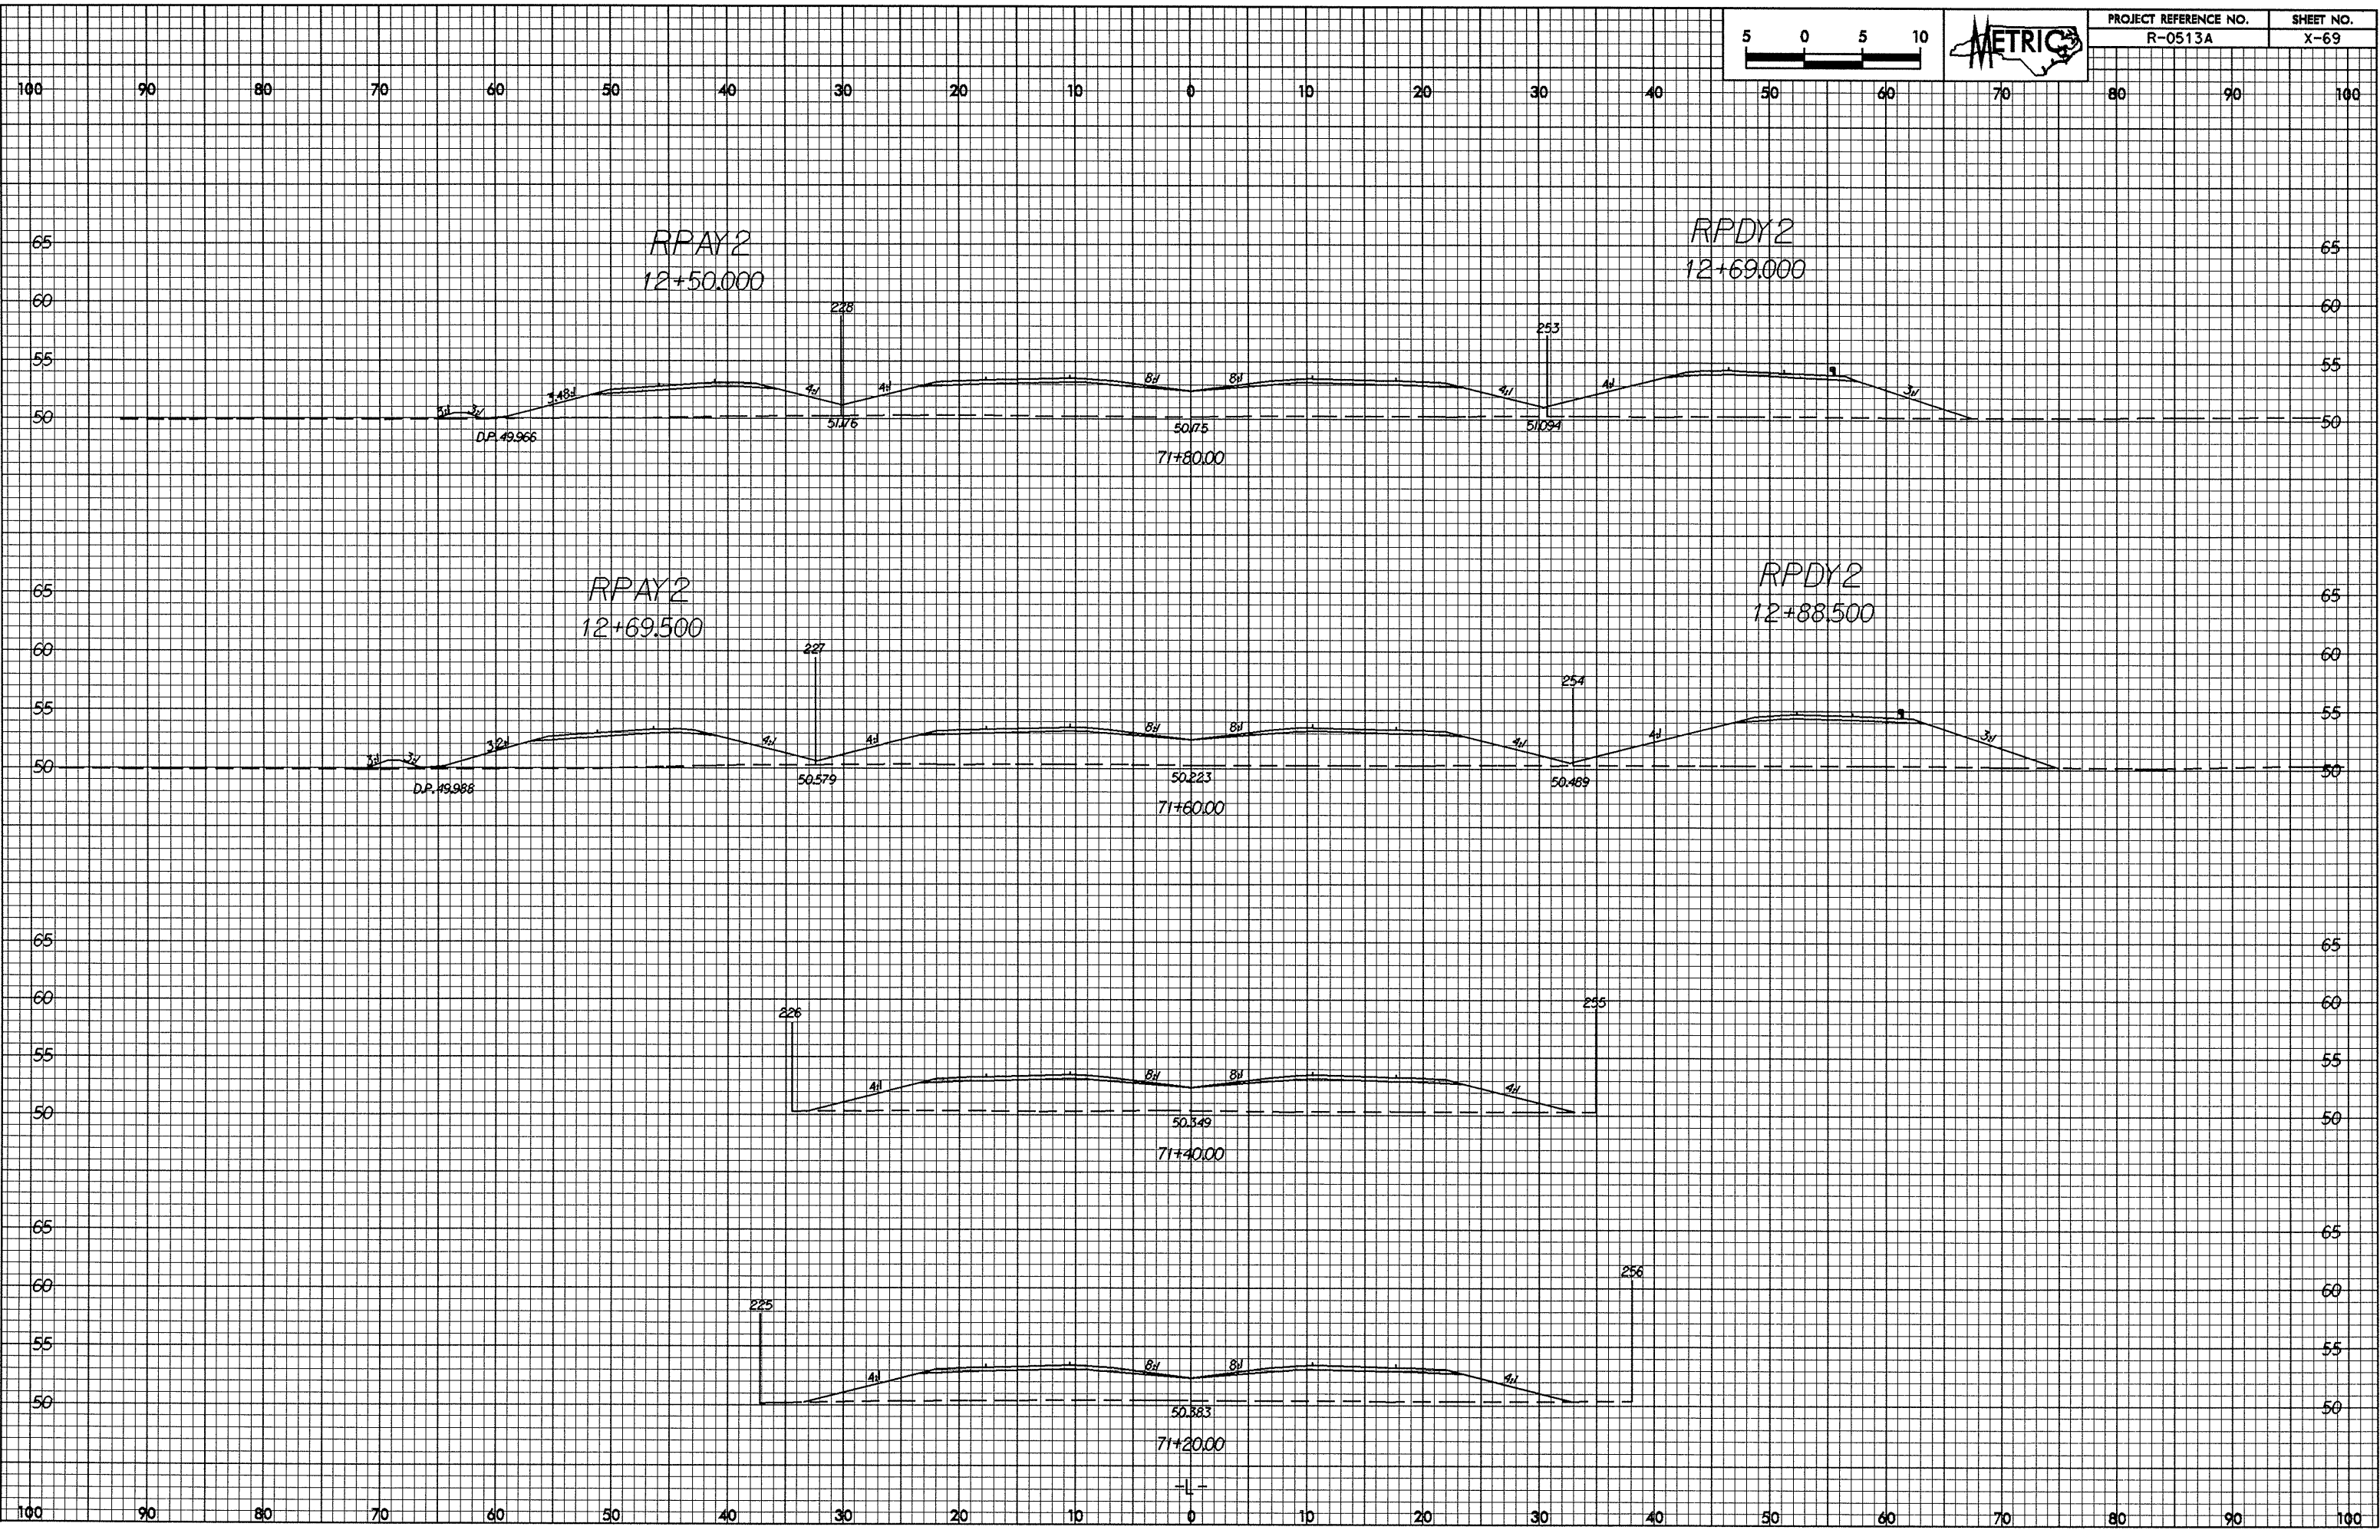

06-JUL-2004 11:45
C:\p04\AT\1018163.dwg