



0.2/24/98

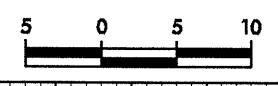

PROJECT REFERENCE NO.
R-0513A

SHEET NO.
X-68

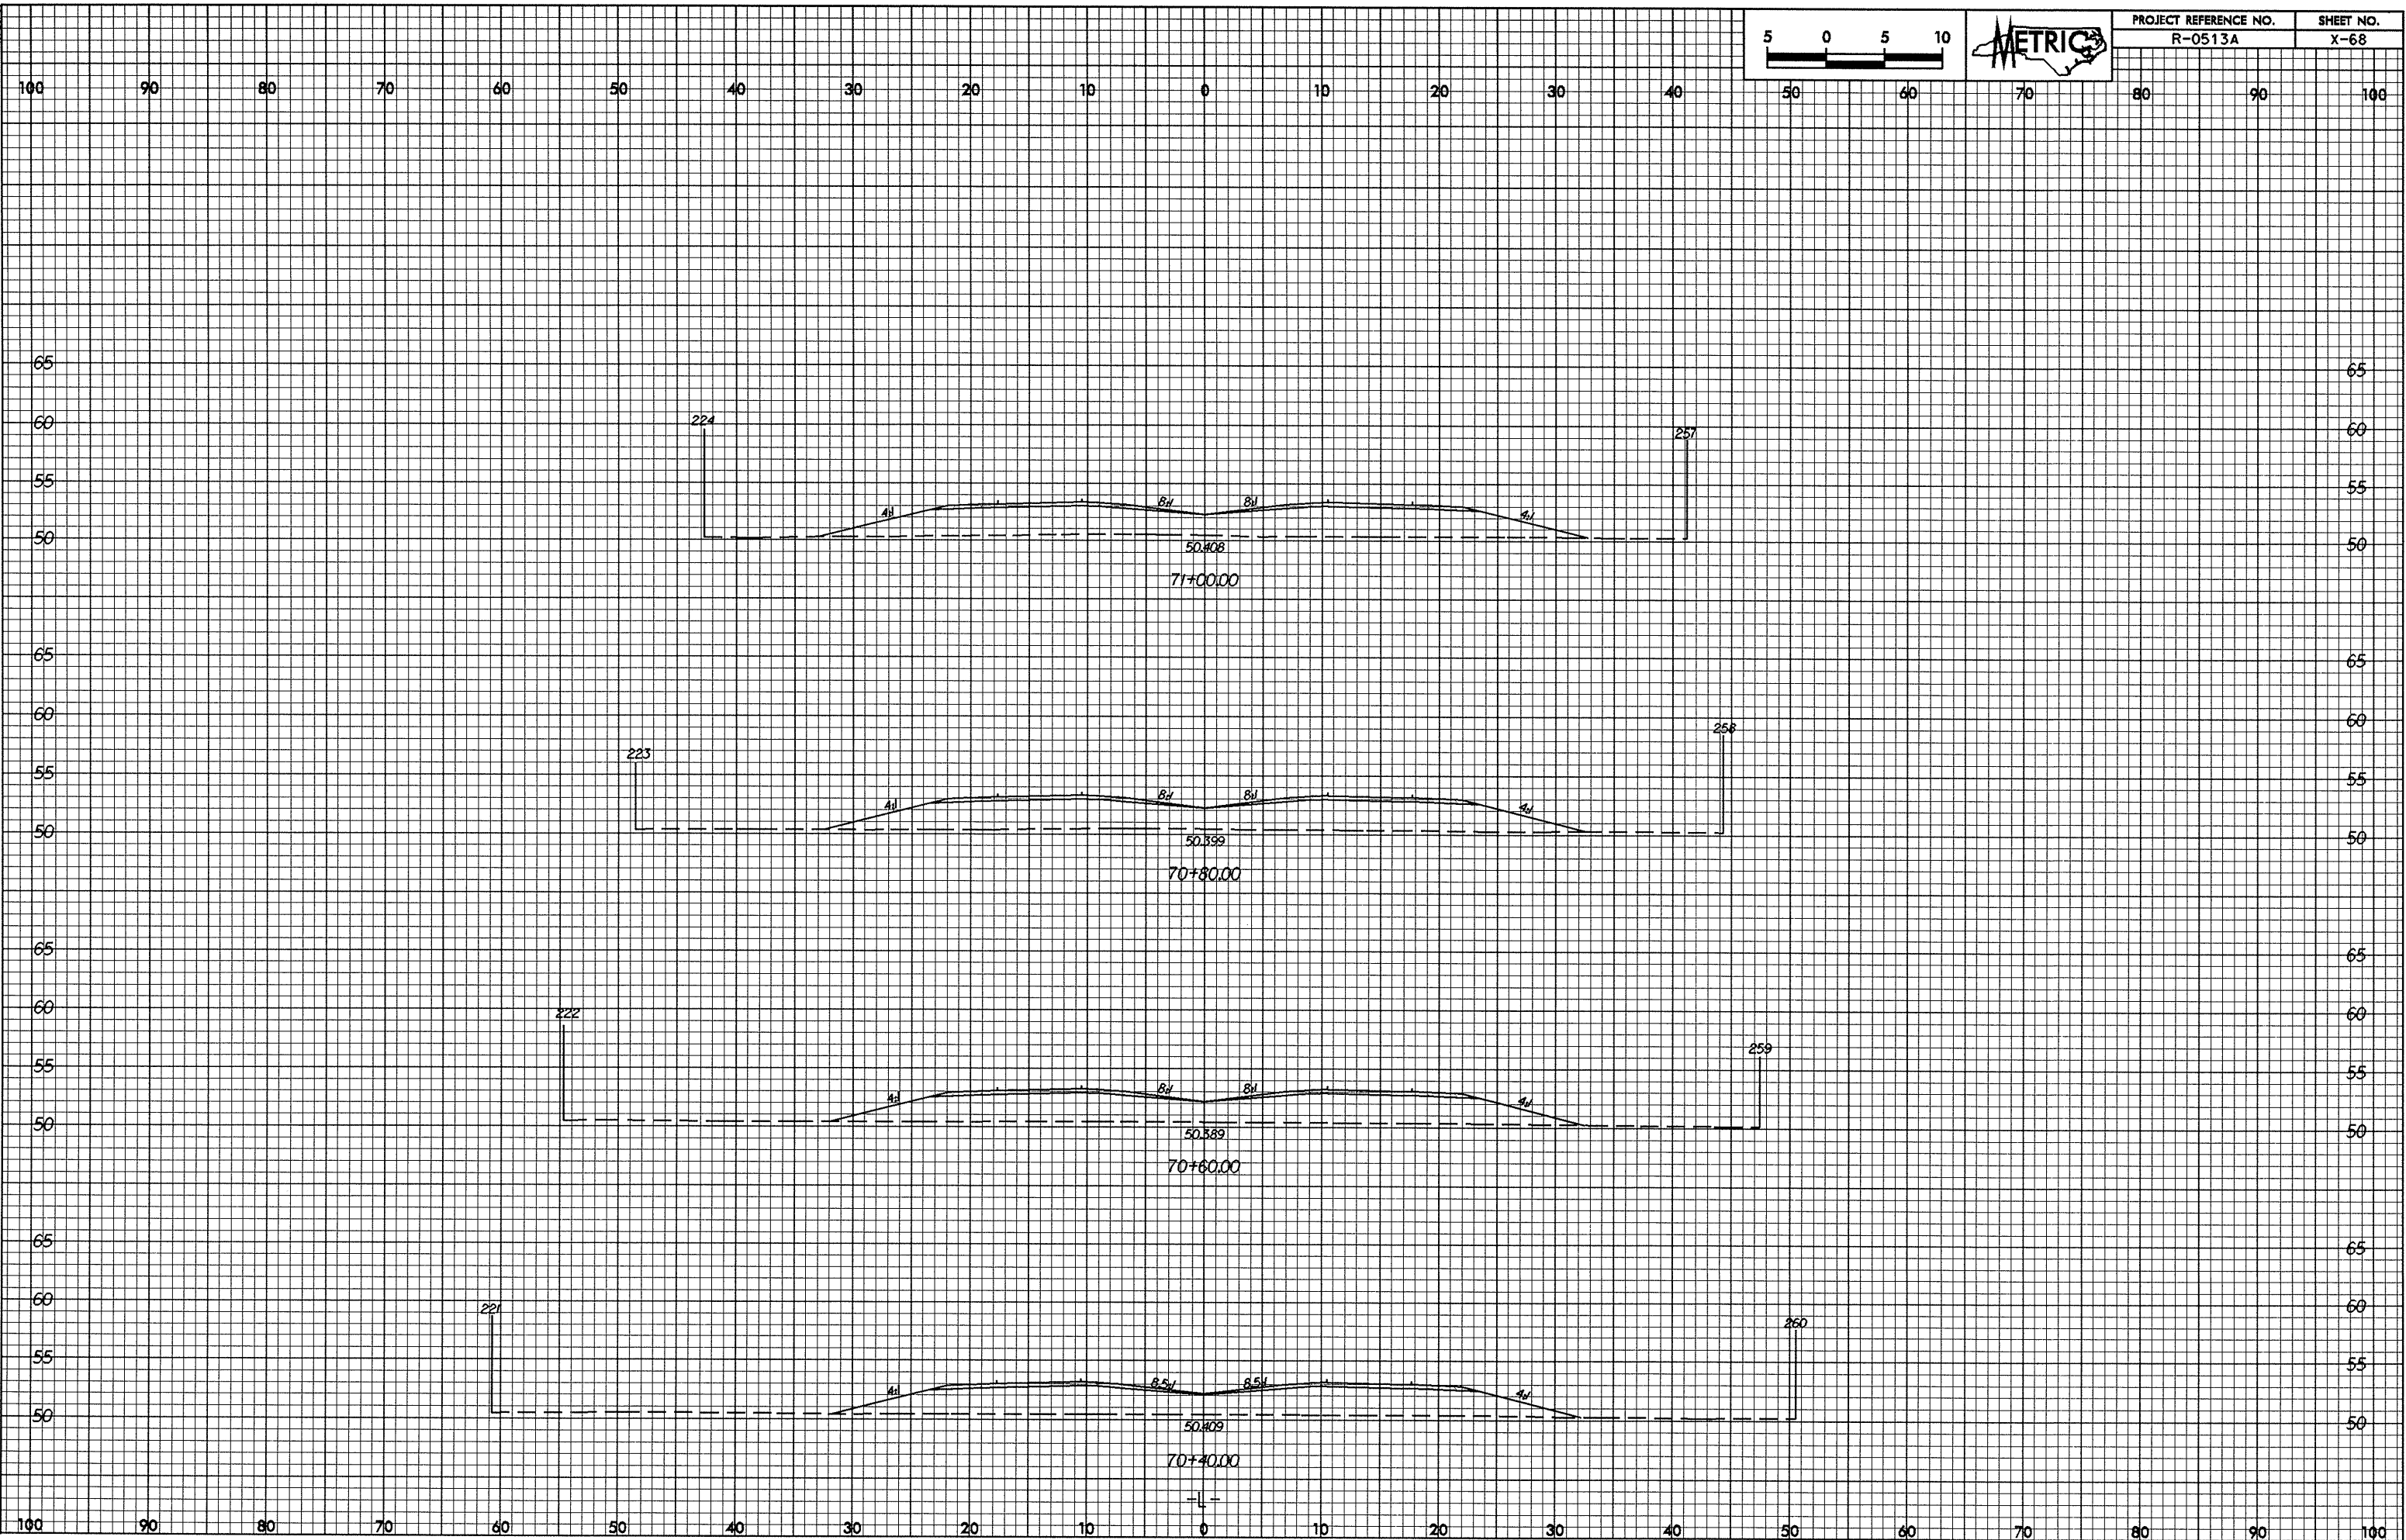

06-11-2004 15:17
C:\Projects\112183\112183.dwg